




TYPICAL SECTION NO. 1
STA. 202+00 TO STA. 213+48
STA. 241+76 TO STA. 247+00

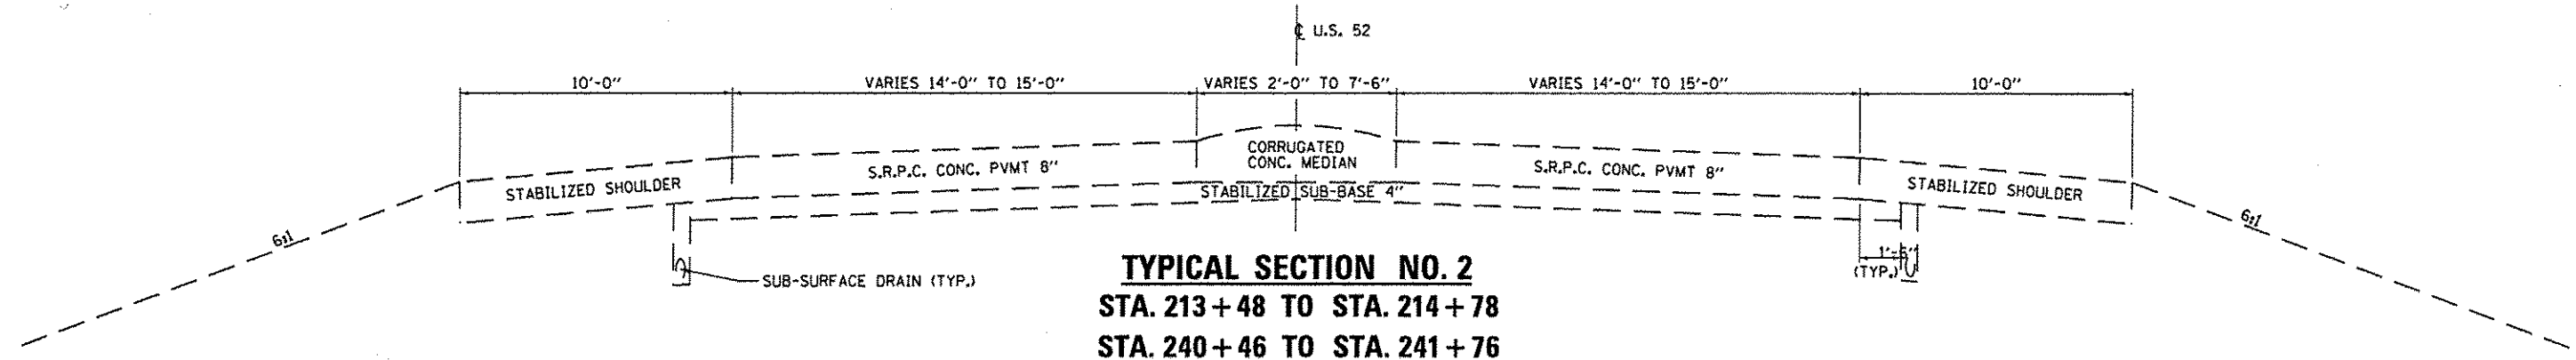

TYPICAL SECTION NO. 2
STA. 213+48 TO STA. 214+78
STA. 240+46 TO STA. 241+76

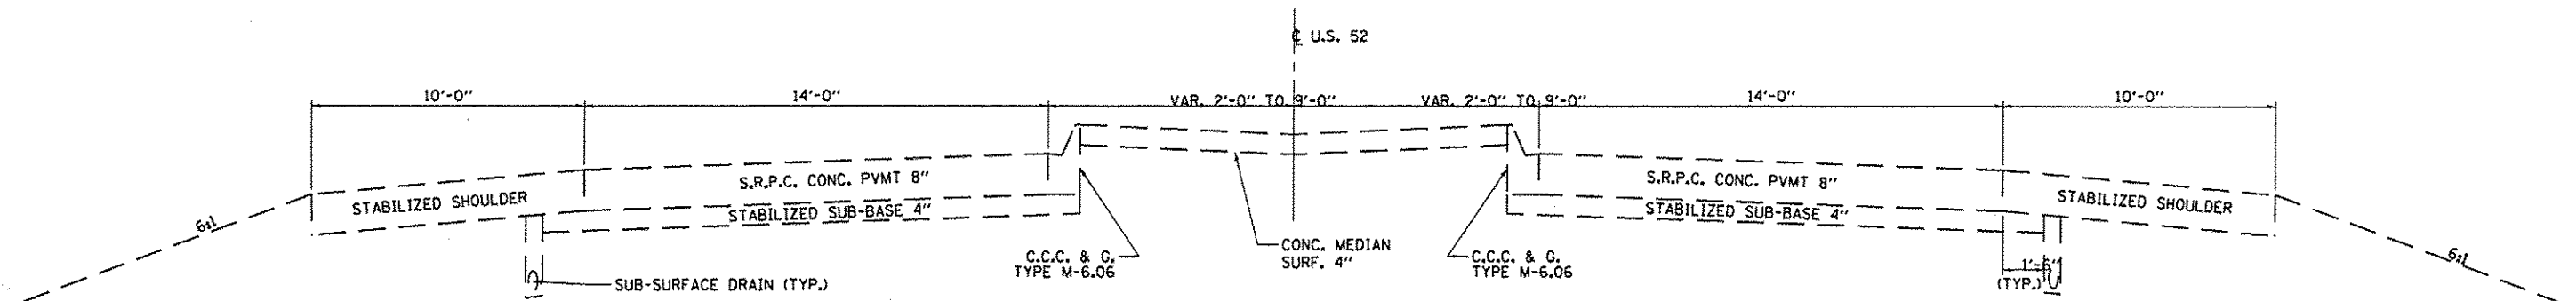

TYPICAL SECTION NO. 3
STA. 214+78 TO STA. 219+33
STA. 235+91 TO STA. 240+46

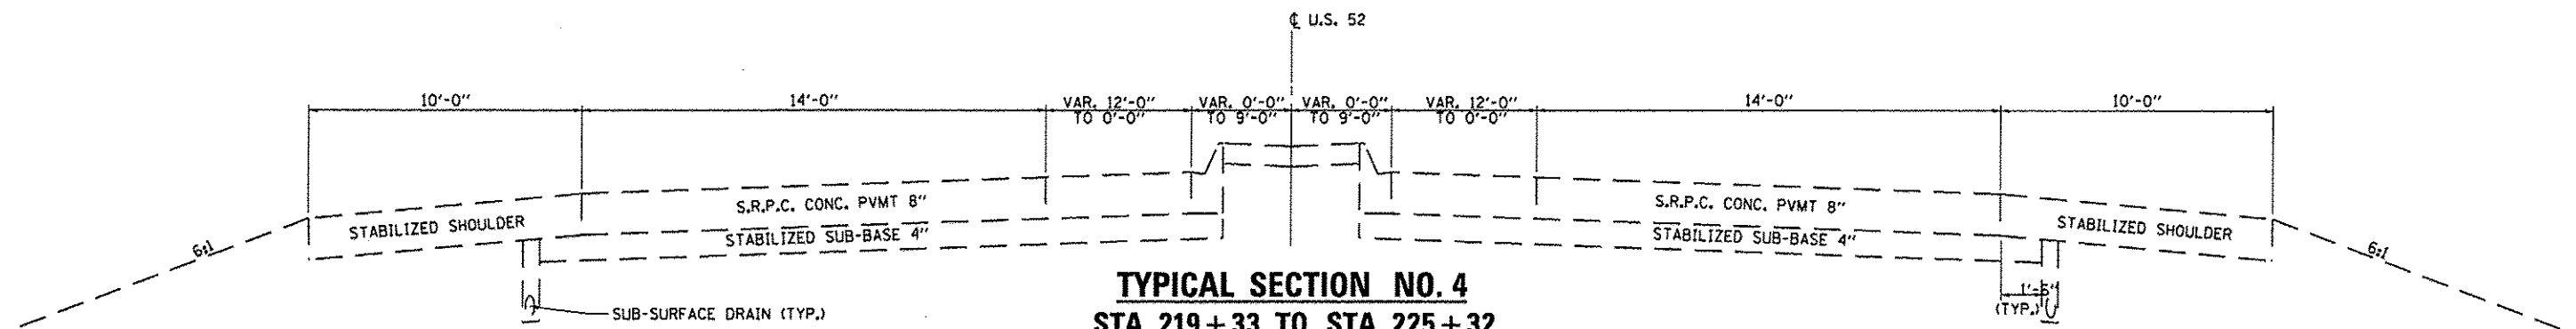

TYPICAL SECTION NO. 4
STA. 219+33 TO STA. 225+32
STA. 229+91 TO STA. 235+91

FILE NAME =	USER NAME = woodshankr1	DESIGNED - RW	REVISED -	STATE OF ILLINOIS DEPARTMENT OF TRANSPORTATION	TYPICAL SECTIONS	F.A.P. RTE.	SECTION	COUNTY	TOTAL SHEETS	SHEET NO.	
c:\pwork\pwork\pwork\woodshankr1\d0309005	266C38-ght-detail.dgn	DRAWN - RW	REVISED -			603	(50-6HB-1)1-1	LASALLE	13	4	
Default	PLOT SCALE = 100.0000 / 1" = 100'	CHECKED -	REVISED -			SCALE: SHEET OF 2 SHEETS STA. 202+00 TO STA. 247+00					
	PLOT DATE = 7/9/2012	DATE -	REVISED -			ILLINOIS FED. AID PROJECT CONTRACT NO. 66C38					