


TYPICAL SECTION NO. 5
STA. 110 + 41 TO STA. 113 + 73

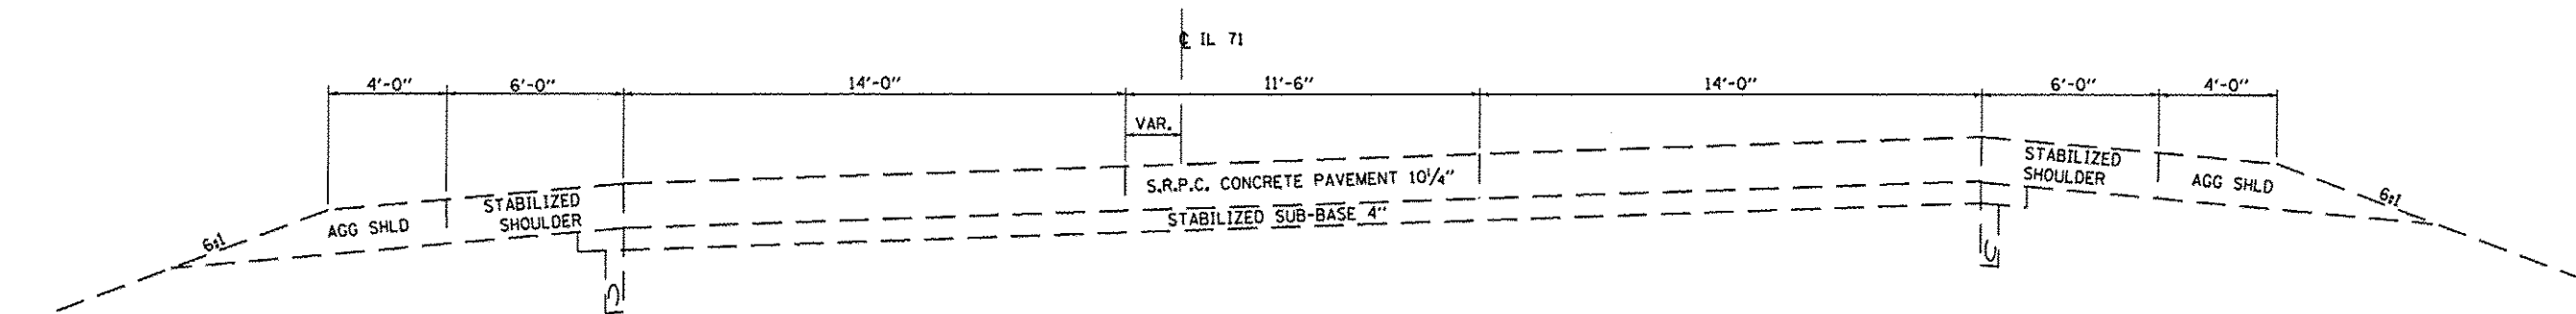

TYPICAL SECTION NO. 6
STA. 113 + 73 TO STA. 116 + 00

FILE NAME =	USER NAME = woodshenkr1	DESIGNED - RW	REVISED -	STATE OF ILLINOIS DEPARTMENT OF TRANSPORTATION	TYPICAL SECTIONS		F.A.P. RTE.	SECTION	COUNTY	TOTAL SHEETS	SHEET NO.
o:\p\work\p\idot\woodshenkr1\d0389371\66C42-sht-details.dgn	DRAWN - RW	REVISED -	619				(50-3HB-2)PATCHING	LASALLE	9	5	
PLOT SCALE = 100.0000' / in.	CHECKED -	REVISED -	CONTRACT NO. 66C42								
PLOT DATE = 8/30/2012	DATE -	REVISED -	SCALE:		SHEET NO. 2 OF 2 SHEETS	STA.	TO STA.	ILLINOIS FED. AID PROJECT			