



EXISTING TYPICAL SECTION
MORTON AVE (O)
 STA 39+55.00 TO STA 42+00.00

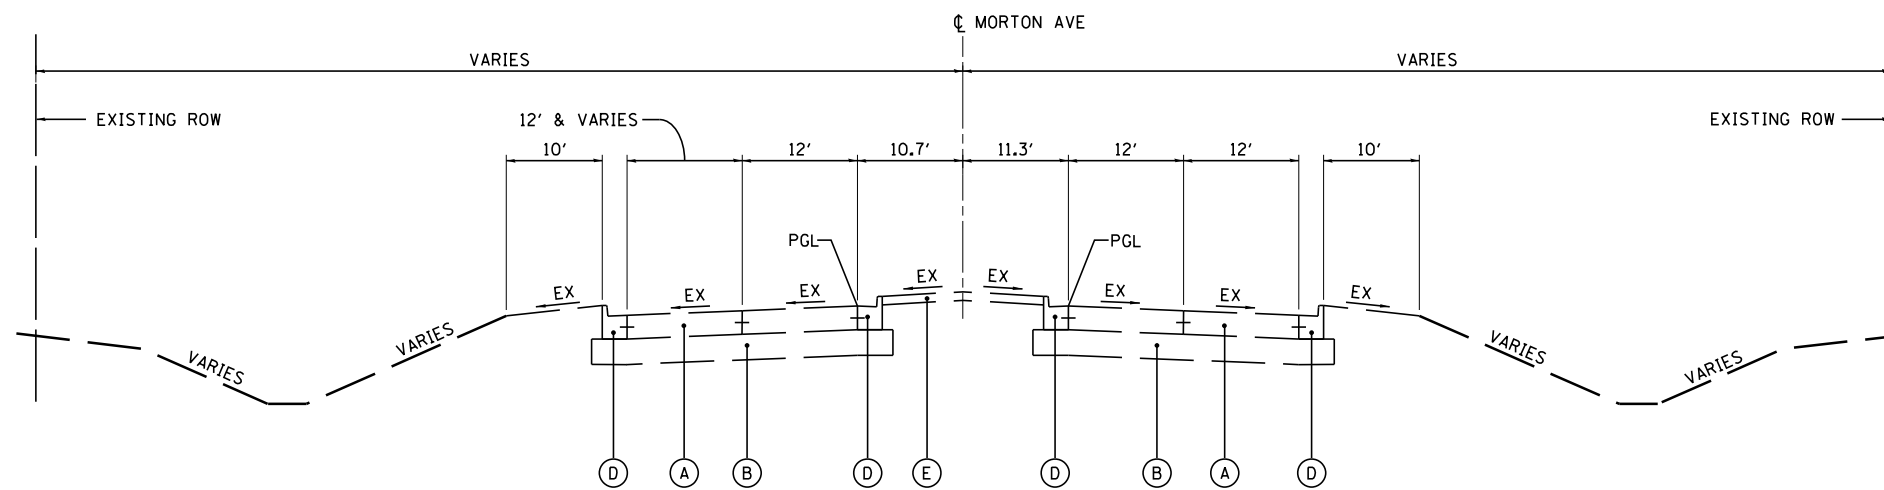

EXISTING TYPICAL SECTION
MORTON AVE (P)
 STA 42+00.00 TO STA 45+35.39

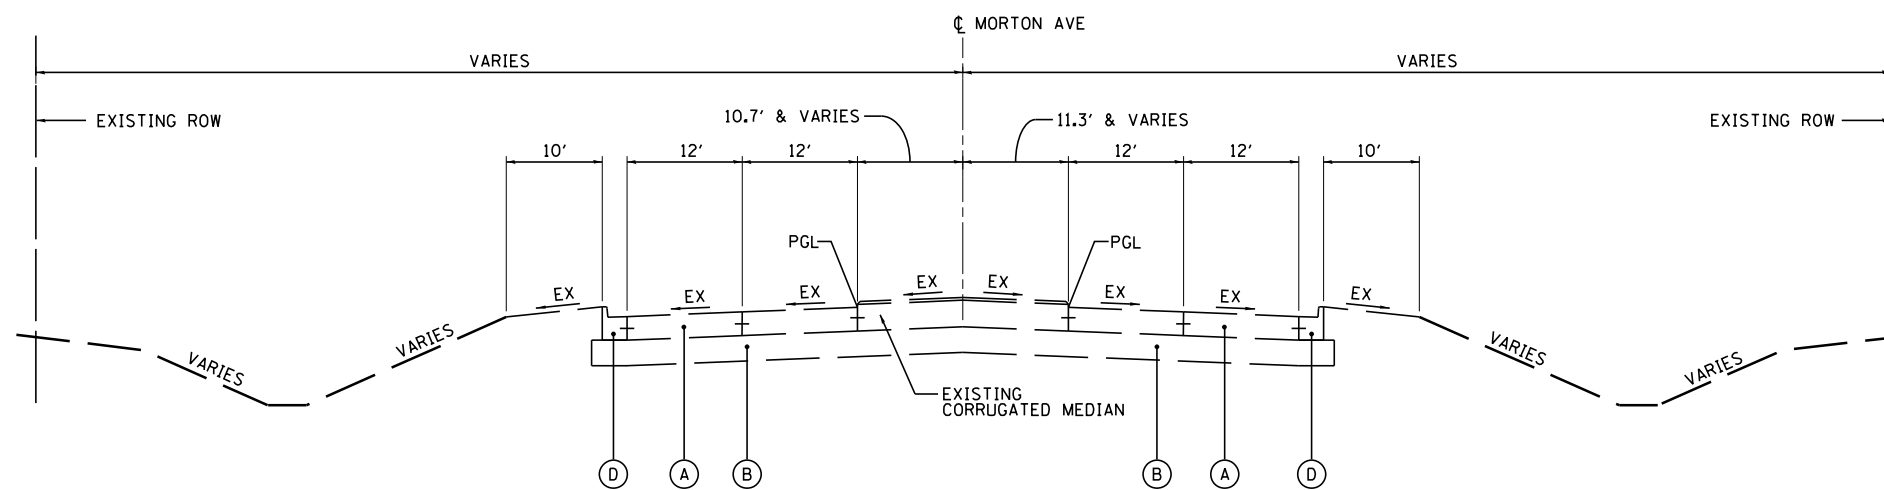

EXISTING TYPICAL SECTION
MORTON AVE (Q)
 STA 45+35.39 TO STA 49+31.32

EXISTING LEGEND:

- (A) EXISTING P.C.C. PAVEMENT 9 1/4"
- (B) EXISTING SUB-BASE GRANULAR MATERIAL, TYPE A, 12"
- (C) EXISTING CONCRETE MEDIAN SB-6.24
- (D) EXISTING COMBINATION P.C.C. CURB & GUTTER, TYPE B-6.24
- (E) EXISTING MEDIAN SURFACE 4"
- (F) EXISTING P.C.C. SHOULDER 9 1/4"
- (G) EXISTING AGGREGATE SHOULDER TYPE B 6"
- (H) EXISTING CHAIN LINK FENCE

FILE NAME =	DESIGNED - I S	REVISED -
...D468620-sh.t.Ex_Typ_Morton_03.dgn	DRAWN - TMB	REVISED -
USER NAME = tblank	CHECKED - JNR	REVISED -
PLOT DATE = 7/17/2012	DATE - JULY 20, 2012	REVISED -



STATE OF ILLINOIS
 DEPARTMENT OF TRANSPORTATION

EXISTING TYPICAL SECTIONS
 MORTON AVE

SCALE: NTS SHEET NO. 3 OF 4 SHEETS STA. TO STA.

F.A.I. RTE.	SECTION	COUNTY	TOTAL SHEETS	SHEET NO.
90-114R(14HB-4,14,14HVB)BR		TAZEWELL	2433	48
CONTRACT NO. 68620			ILLINOIS FED. AID PROJECT	