



MATCH LINE
STA. 45+00.00 C MORTON AVE

PI STA 107+42.21
EX RAMP A

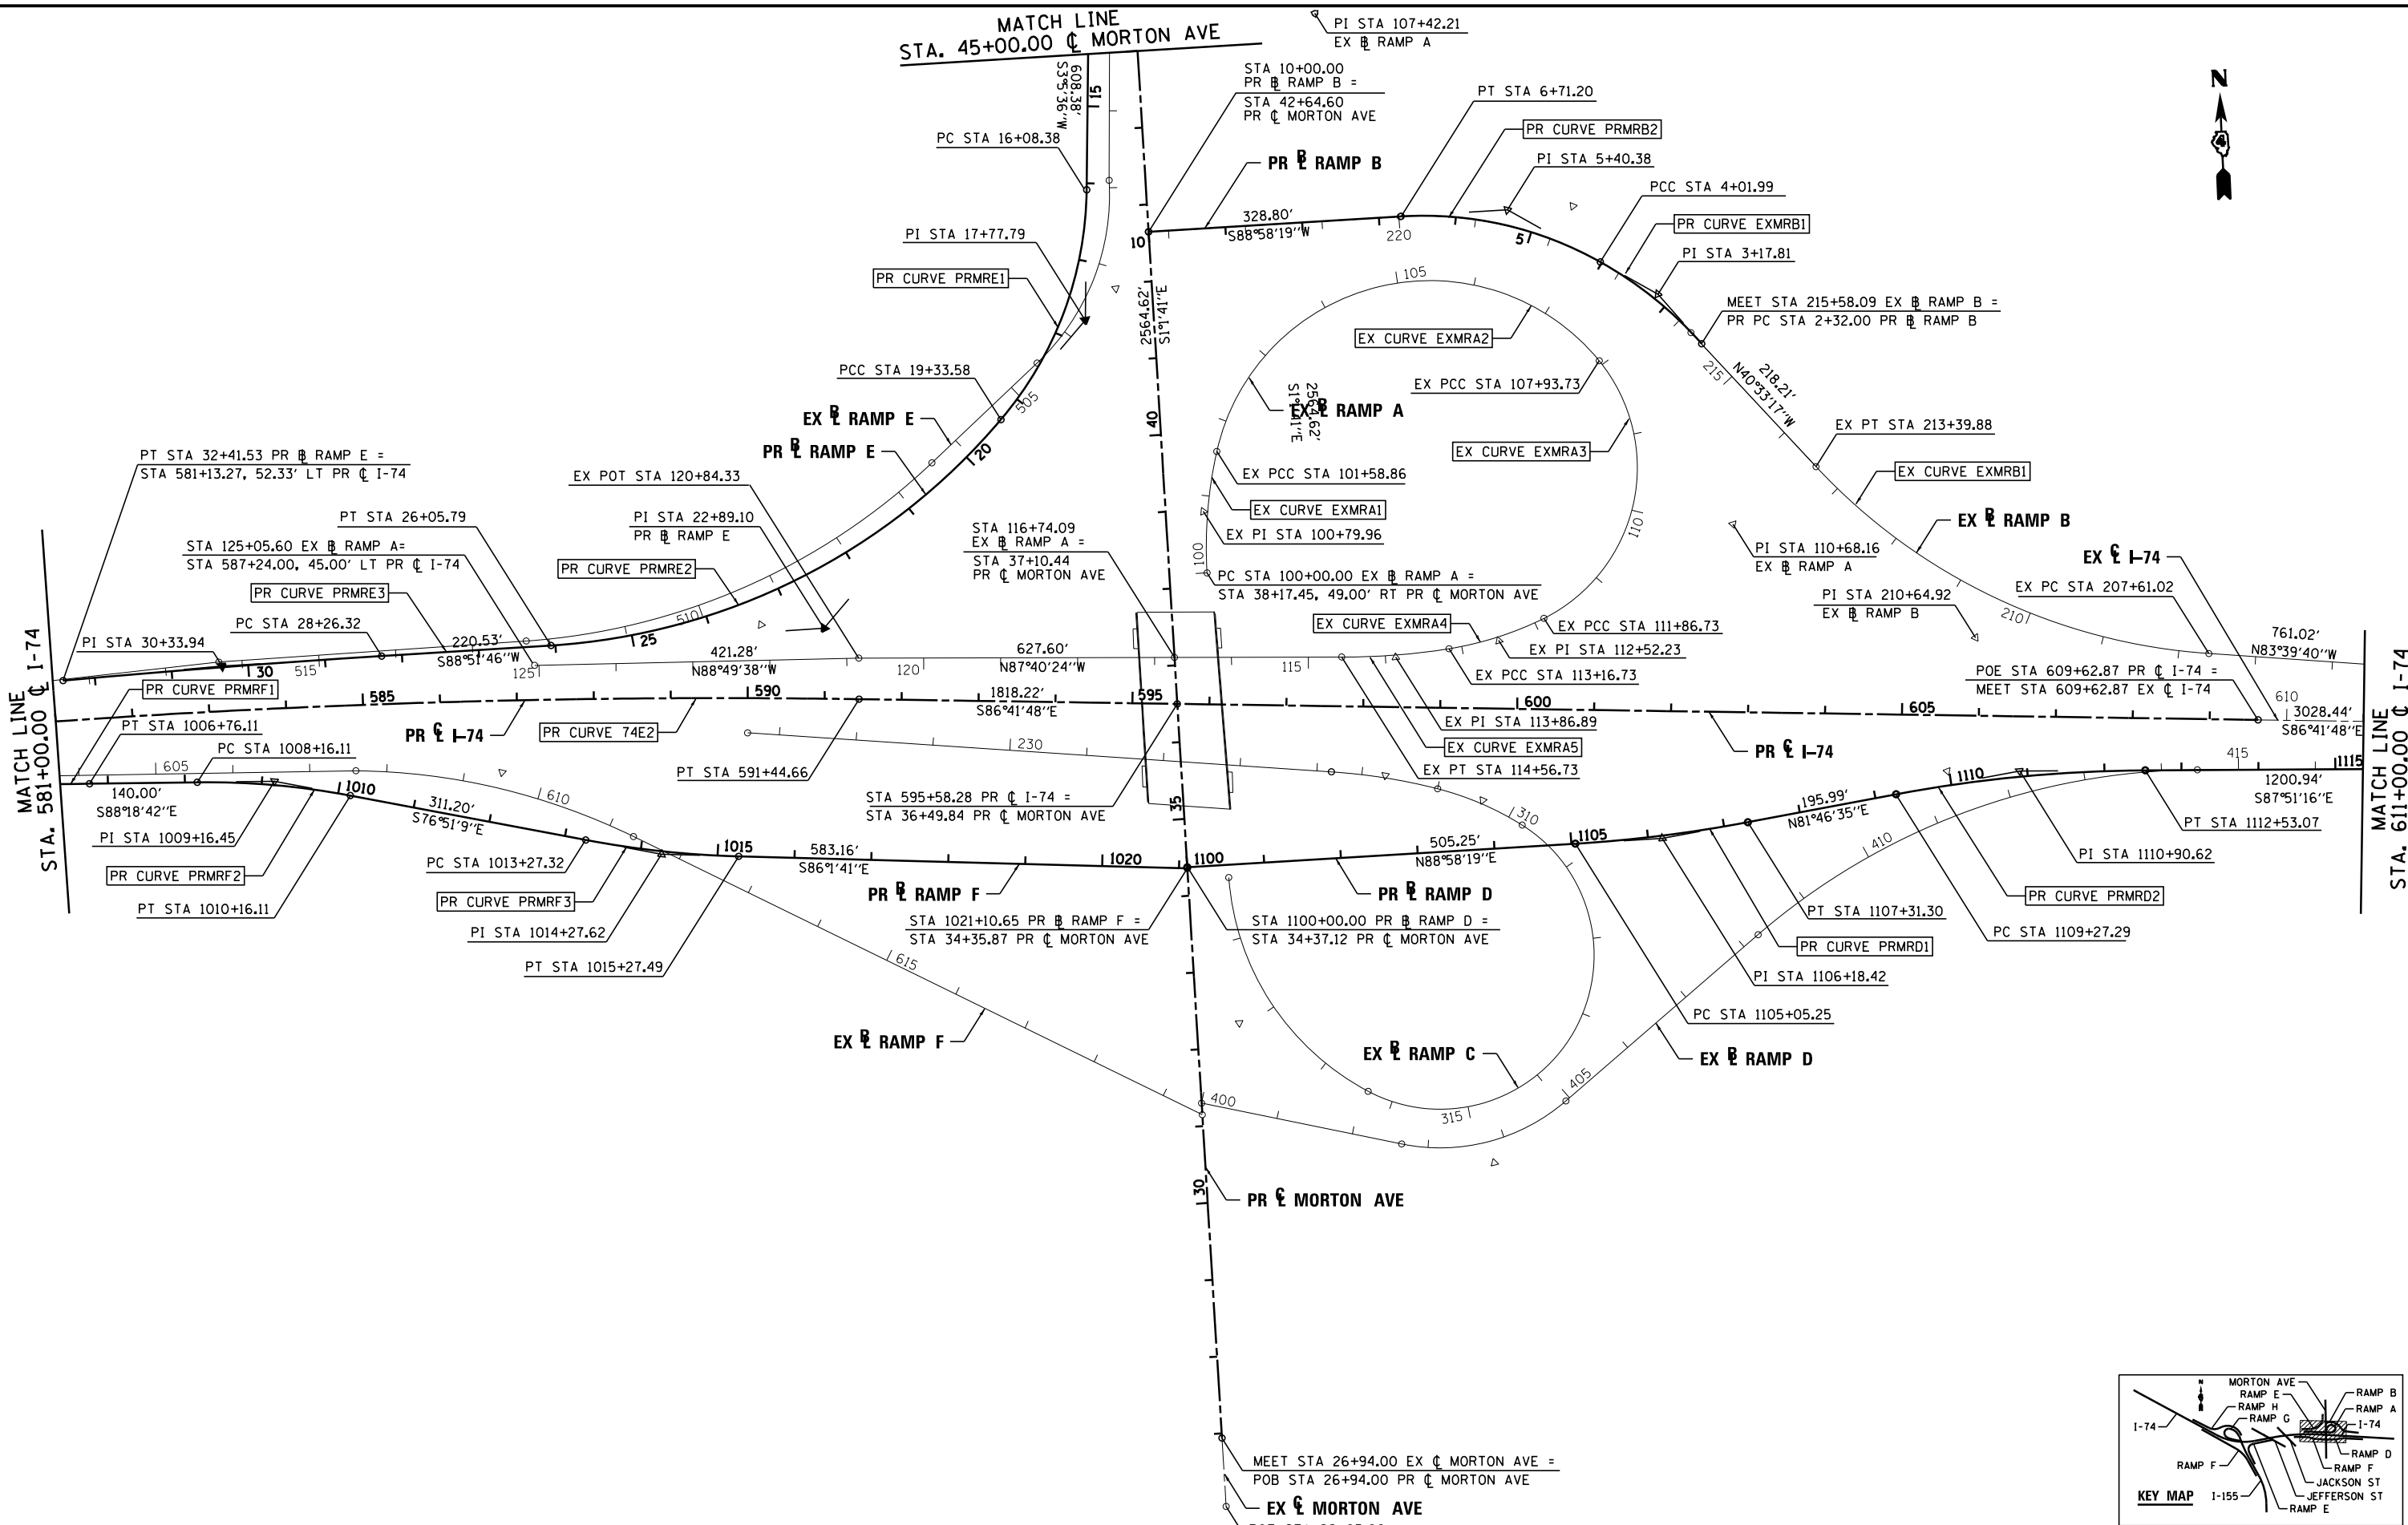

MATCH LINE
STA. 581+00.00 C I-74

MATCH LINE
STA. 611+00.00 C I-74

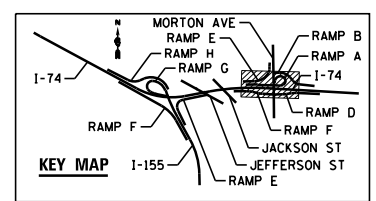

FILE NAME =	DESIGNED - EJA	REVISED -
...ND468620-sh1-1-74_ATB-elgn06.dgn	DRAWN - TMB	REVISED -
USER NAME = tblank	CHECKED - JNR	REVISED -
PLOT DATE = 7/17/2012	DATE - JULY 20, 2012	REVISED -



STATE OF ILLINOIS
DEPARTMENT OF TRANSPORTATION

ALIGNMENT TIES AND BENCHMARKS	
I-74	
SCALE: 1"=100'	SHEET NO. 6 OF 16 SHEETS
STA.	TO STA.

F.A.I. RTE.	SECTION	COUNTY	TOTAL SHEETS	SHEET NO.
90-[14Rz(14HB-4,14,14HVB)BR]	TAZEWELL	ILLINOIS	2433	178
CONTRACT NO. 68620				