
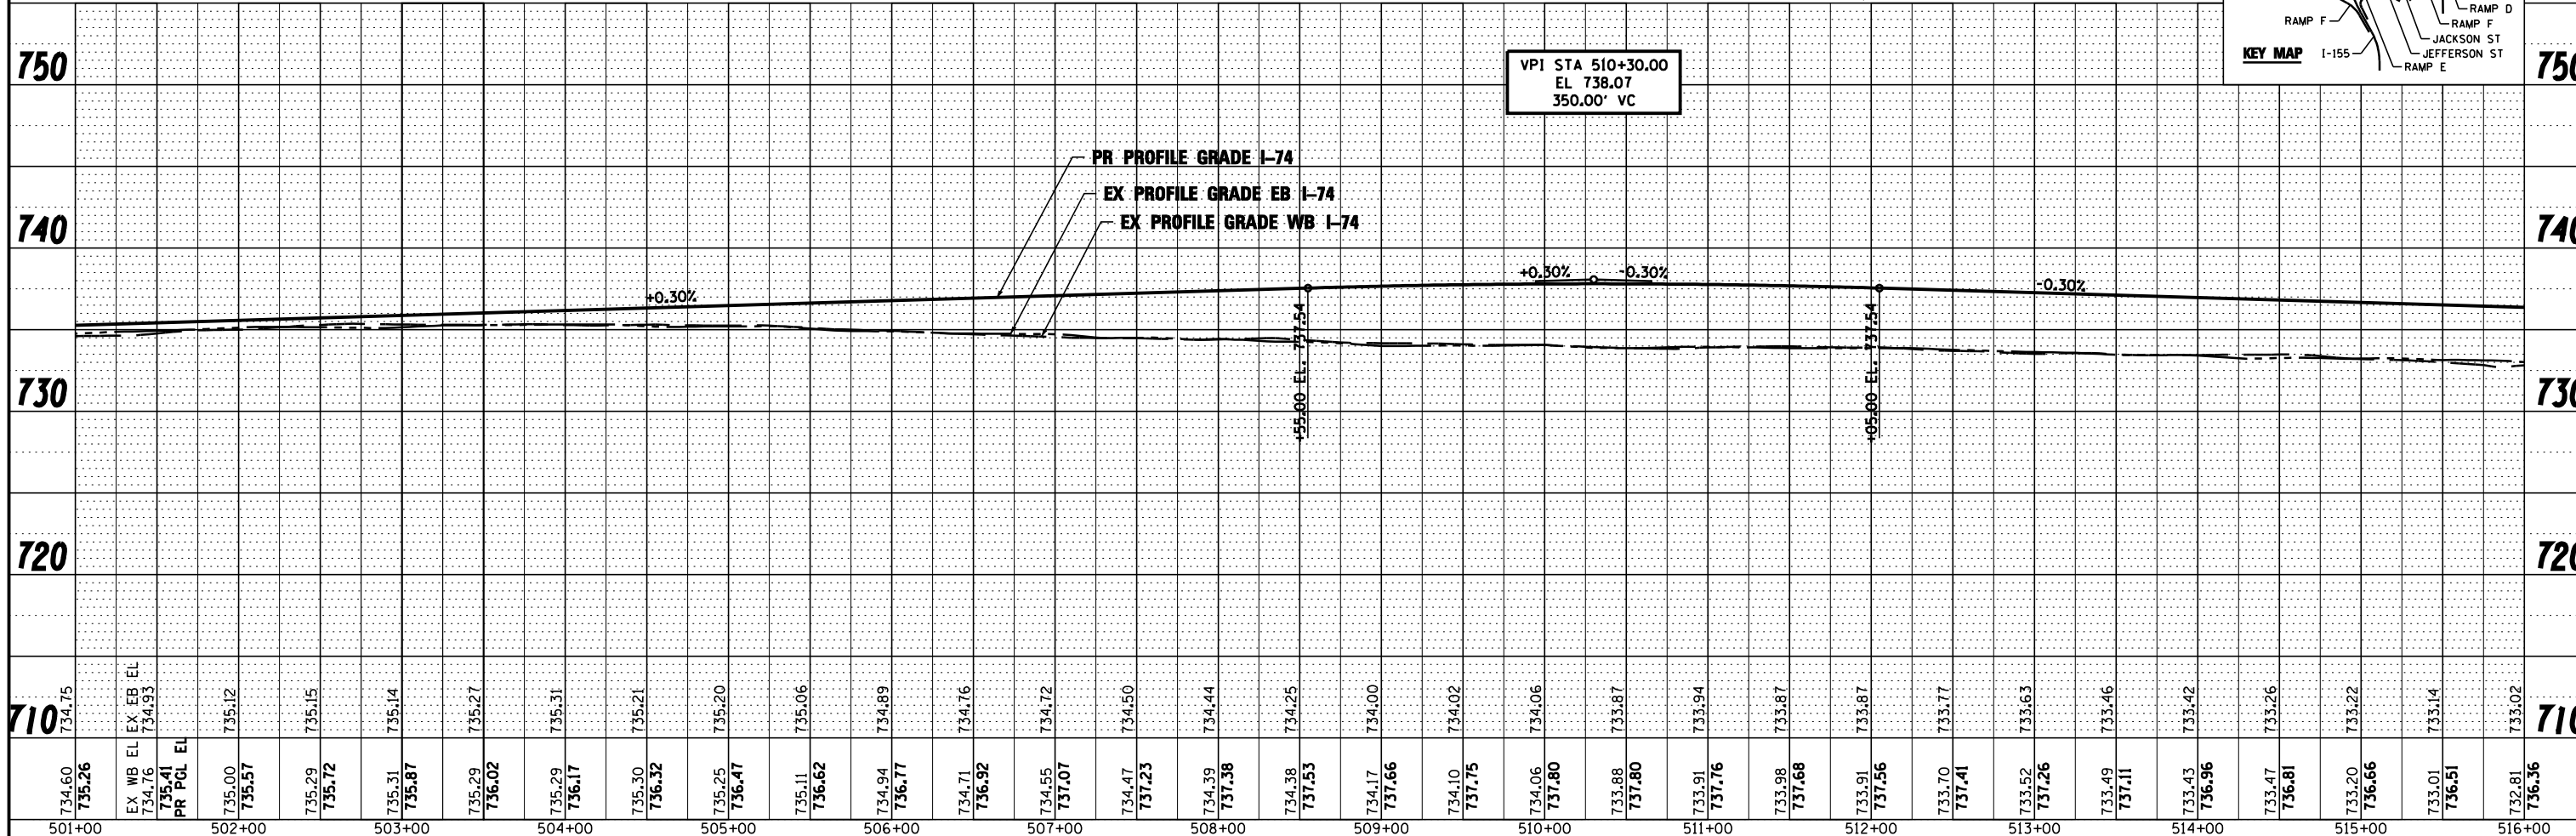


PLAN	SURVEYED	DATE
	PLOTTED	BY
	GRADES CHECKED	
	STRUCTURE NOT AT THIS OFFICE	
	NO.	

PROFILE	SURVEYED	DATE
	PLOTTED	BY
	GRADES CHECKED	
	STRUCTURE NOT AT THIS OFFICE	
	NO.	

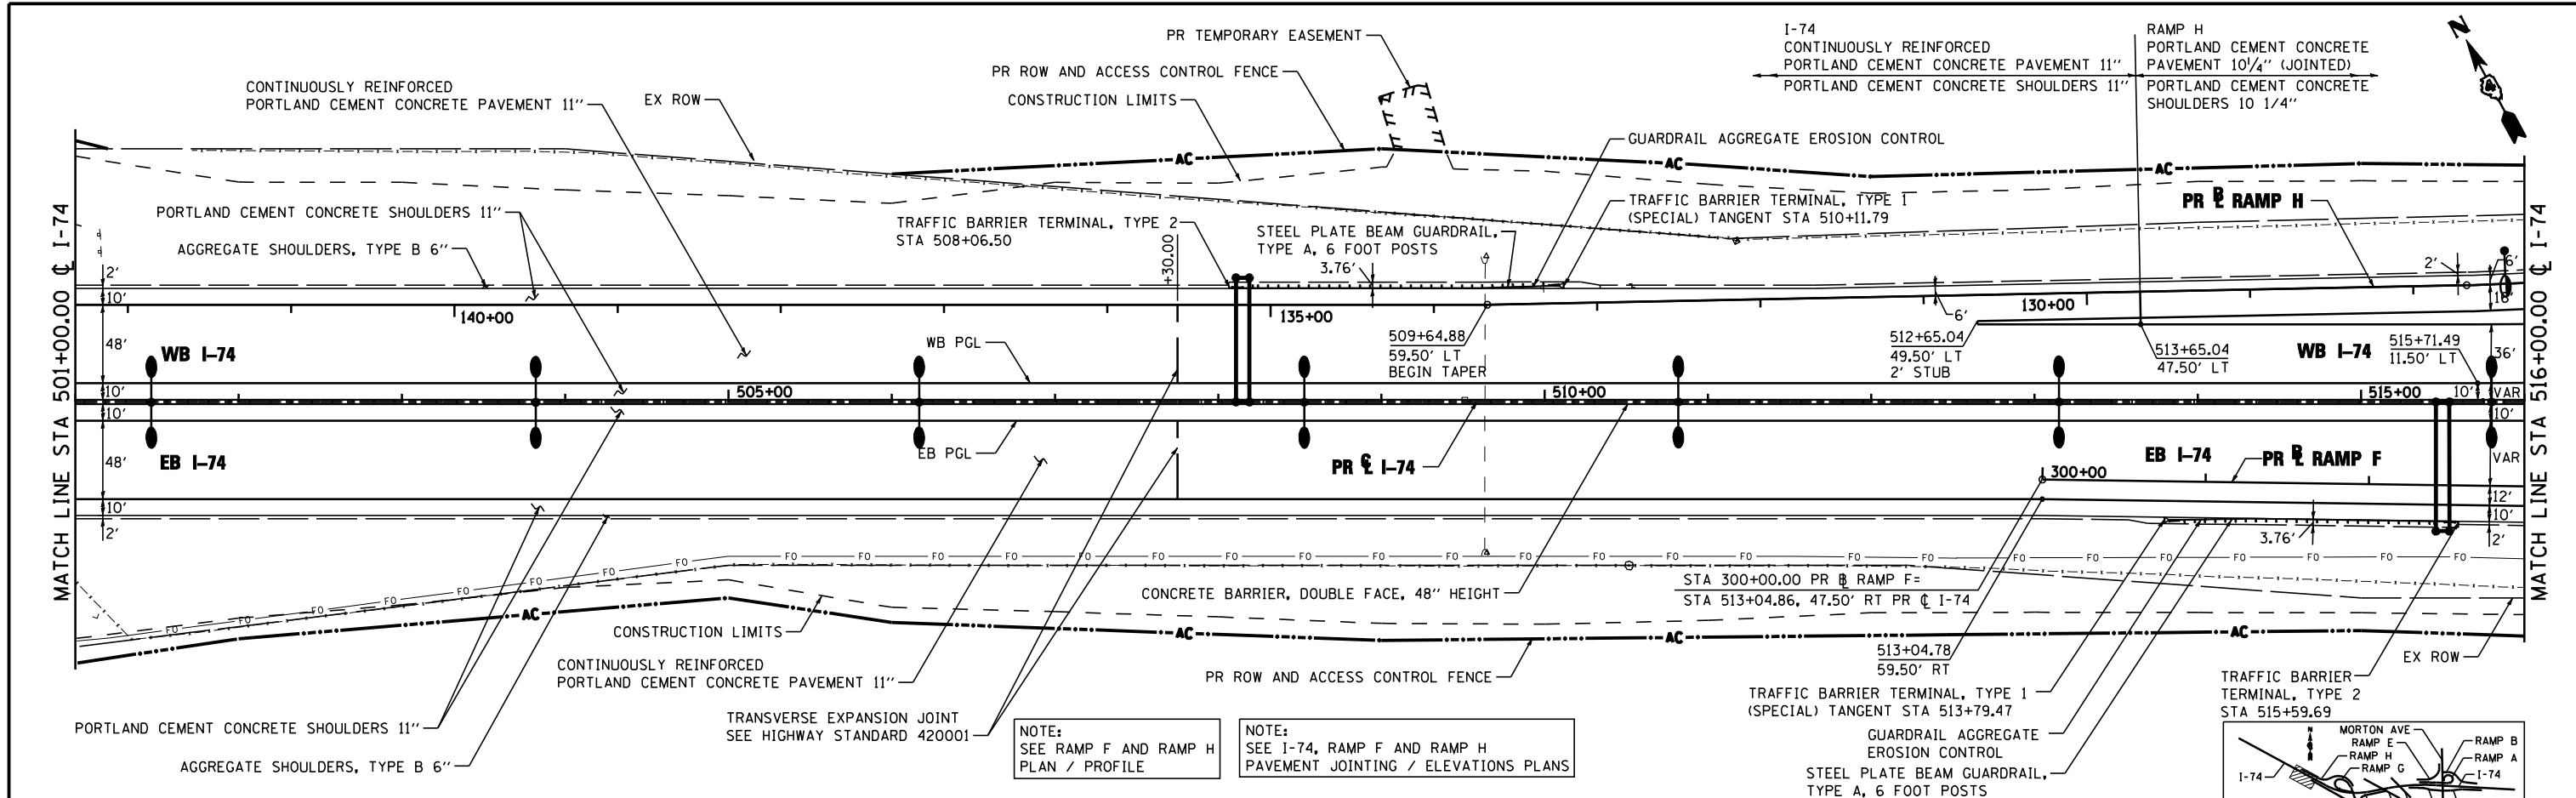

734.60	735.26	EX WB EL	734.76	735.41	PR PGL EL	735.00	735.57	735.29	735.72	735.31	735.87	735.29	736.02	735.29	736.17	735.30	736.32	735.25	736.47	735.11	736.62	734.94	736.77	734.71	736.92	734.55	737.07	734.47	737.23	734.39	737.38	734.38	737.53	734.17	737.66	734.10	737.75	734.06	737.80	733.88	737.80	733.91	737.76	733.98	737.68	733.91	737.56	733.70	737.41	733.52	737.26	733.49	737.11	733.43	736.96	733.47	736.81	733.20	736.66	733.01	736.51	732.81	736.36
501+00	502+00	503+00	504+00	505+00	506+00	507+00	508+00	509+00	510+00	511+00	512+00	513+00	514+00	515+00	516+00	