



**RAMP D MORTON AVE
SUPERELEVATION
TRANSITION**

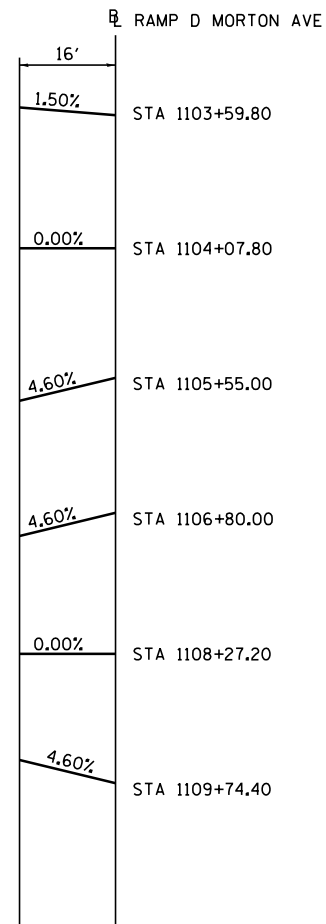

**RAMP F MORTON AVE
SUPERELEVATION
TRANSITION**

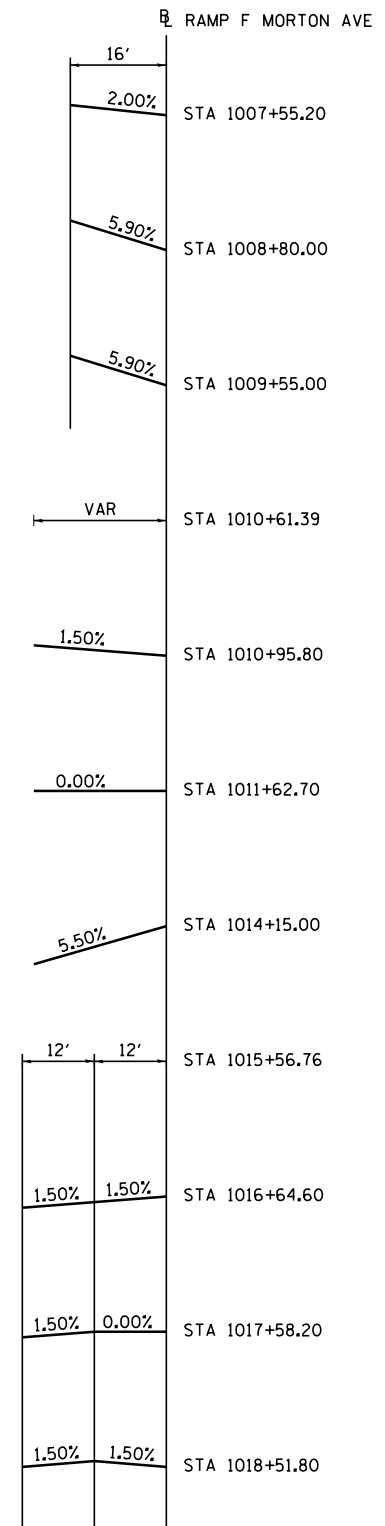

FILE NAME =	DESIGNED - EJA	REVISED -
...\\D468620-shit-SE-Trans-Detail-03.dgn	DRAWN - TMB	REVISED -
USER NAME = tblank	CHECKED - JNR	REVISED -
PLOT DATE = 7/17/2012	DATE - JULY 20, 2012	REVISED -



STATE OF ILLINOIS
DEPARTMENT OF TRANSPORTATION

SUPERELEVATION TRANSITION DETAILS

SCALE: SHEET NO. 3 OF 3 SHEETS STA. TO STA.

F.A.I. RTE.	SECTION	COUNTY	TOTAL SHEETS	SHEET NO.
• 90-[14R(14HB-4,14,14HVB)BR]		TAZEWELL	2433	255
ILLINOIS FED. AID PROJECT			CONTRACT NO. 68620	