





SIGN LEGEND

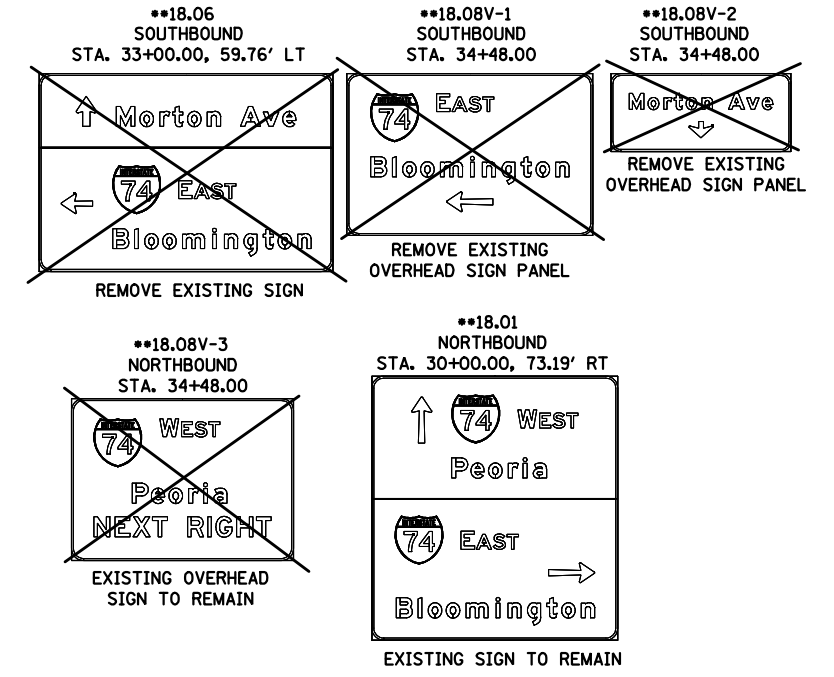

LEGEND

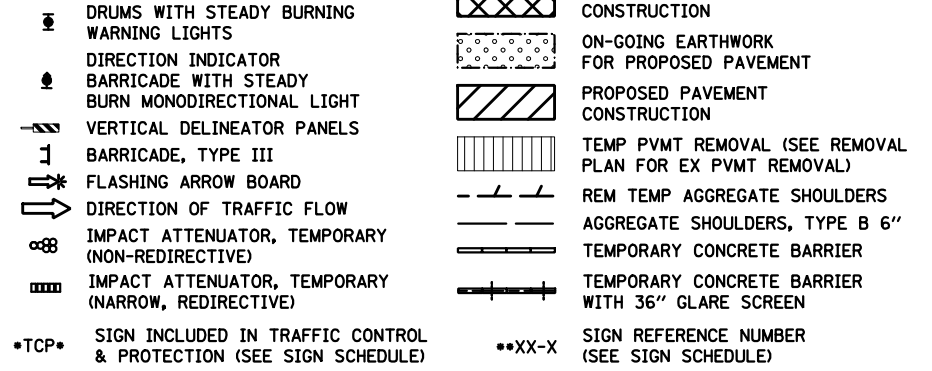

PAVEMENT MARKING LEGEND

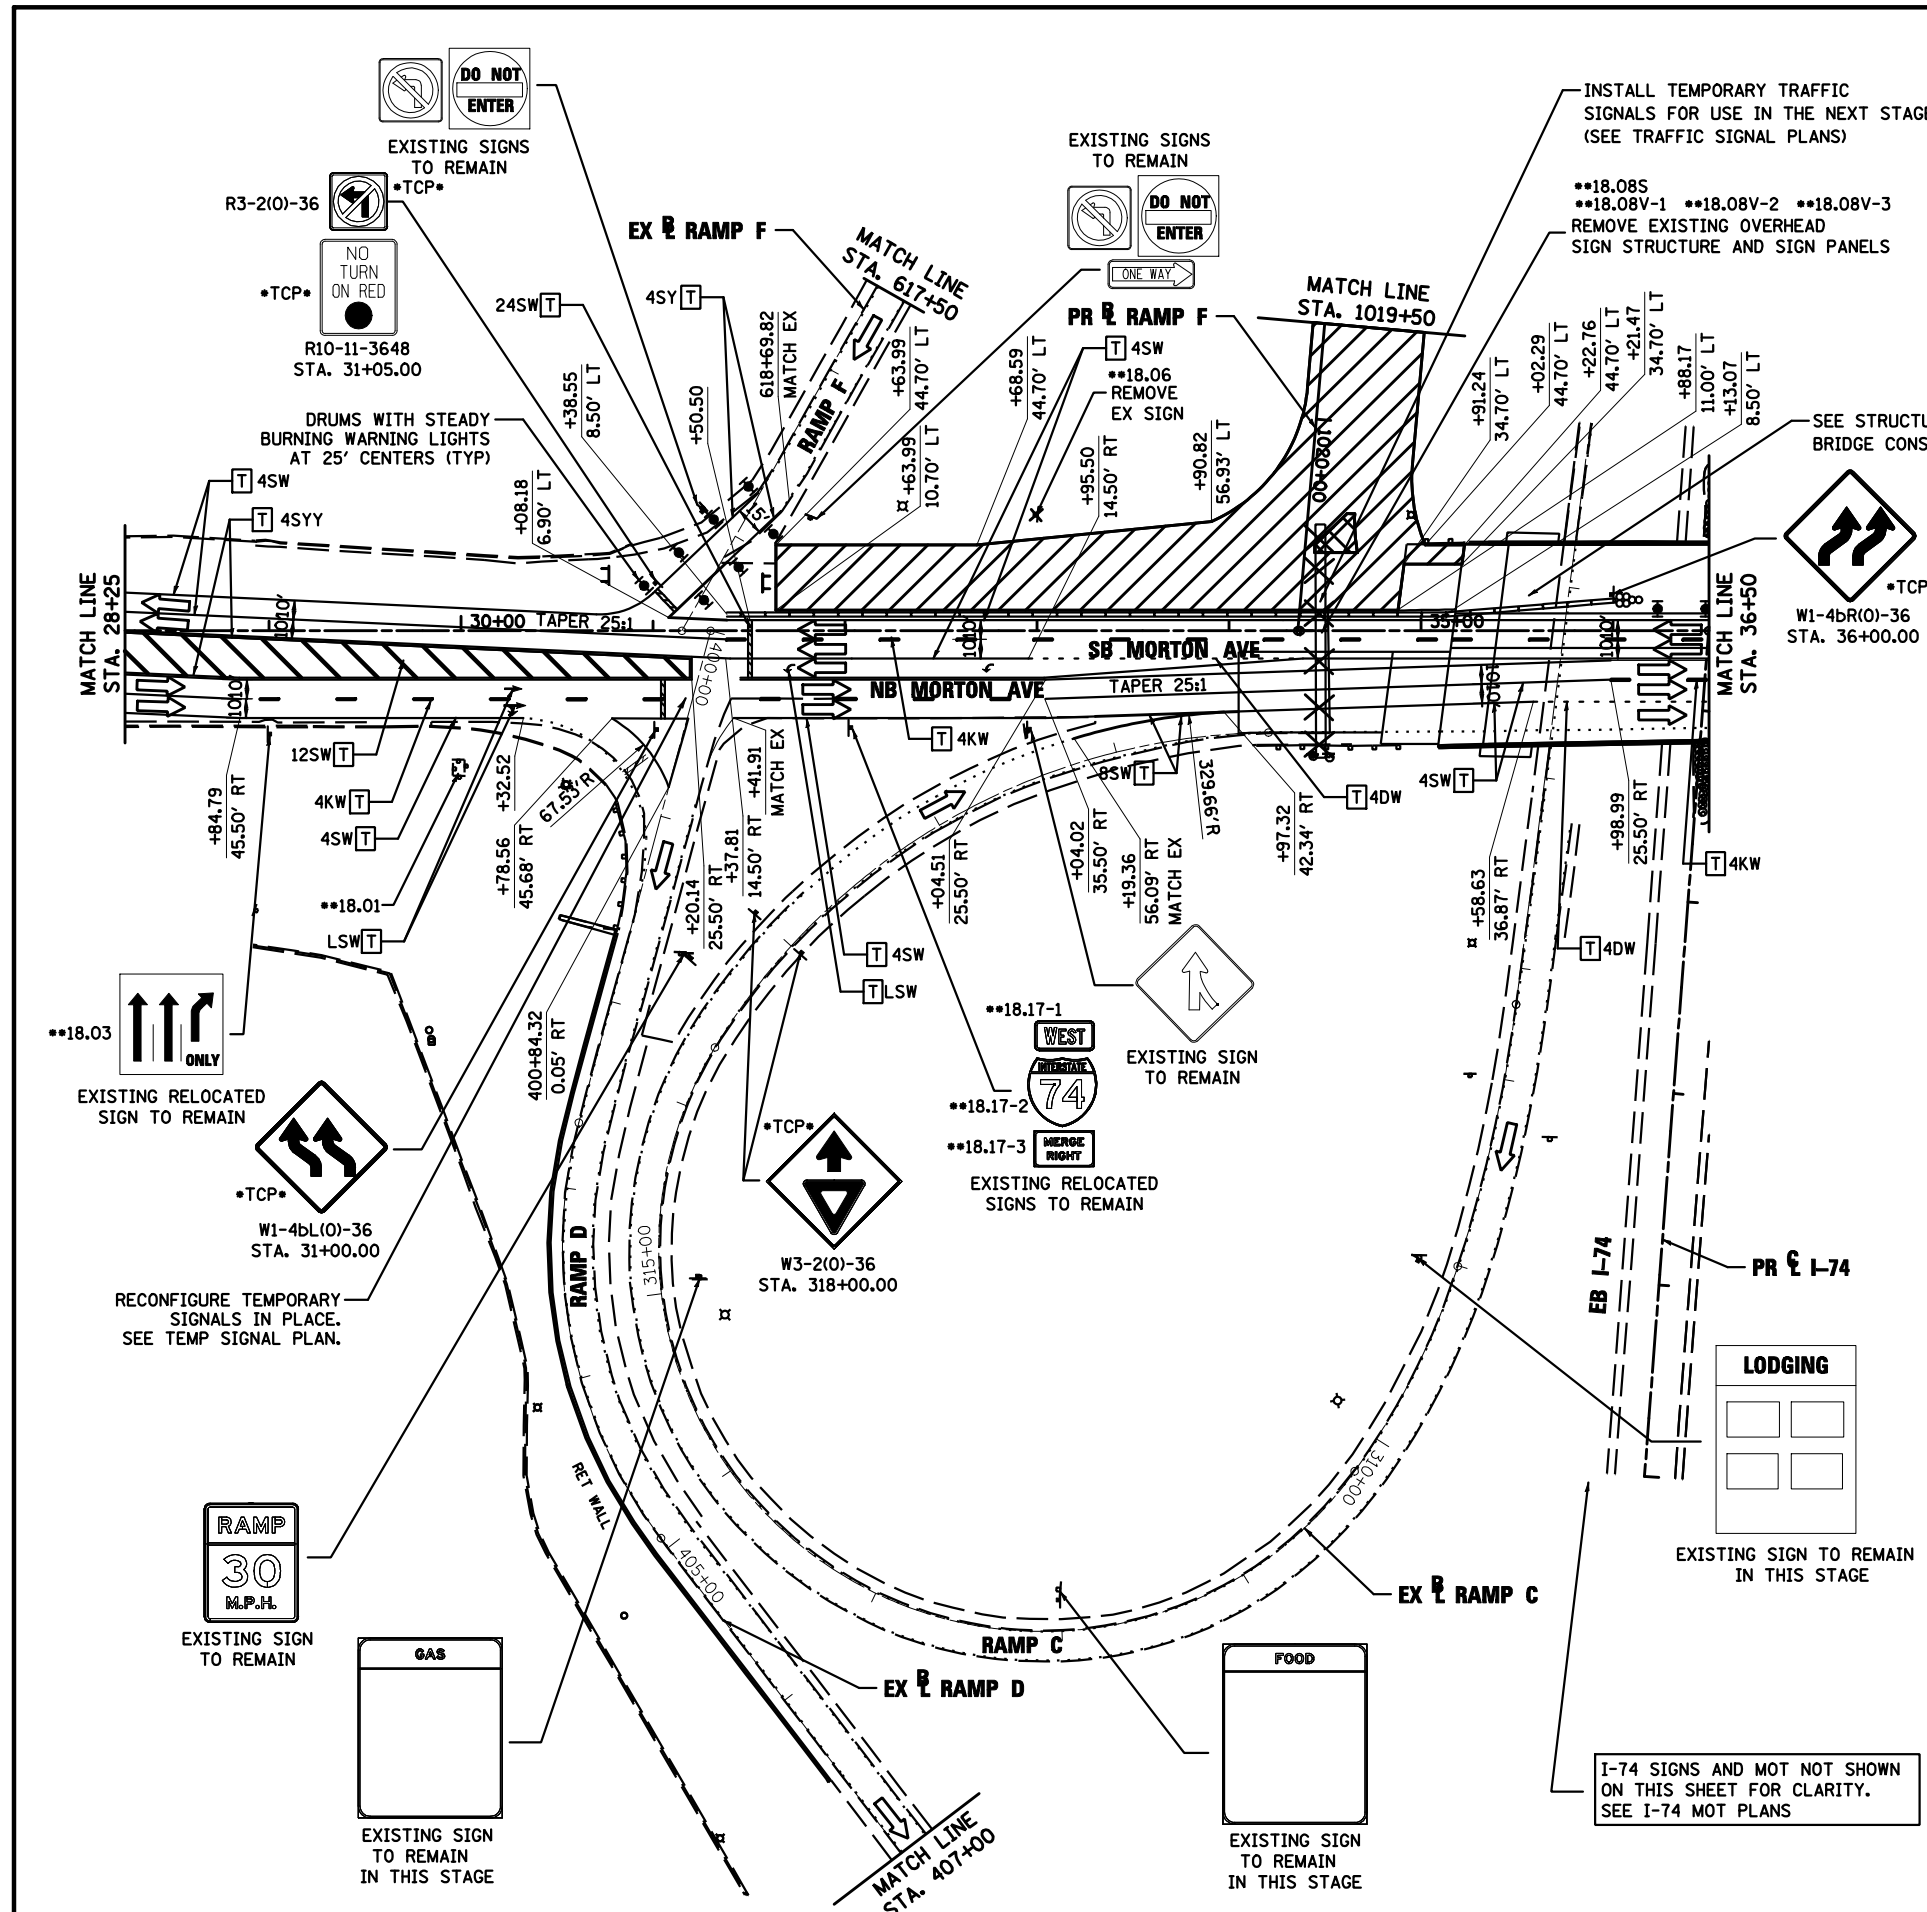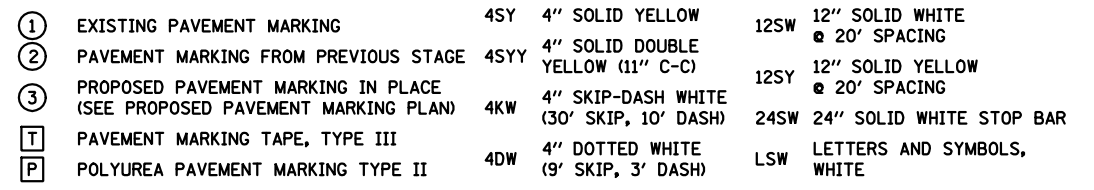

FILE NAME =	DESIGNED - HTL	REVISED -
D468620-sh1-staging18 Morton-01.dgn	DRAWN - JPS	REVISED -
USER NAME = TERRA	CHECKED - DA/LVA	REVISED -
PLOT DATE = 7/16/2012	DATE - 7/20/2012	REVISED -



STATE OF ILLINOIS
DEPARTMENT OF TRANSPORTATION

MAINTENANCE OF TRAFFIC
STAGE 1

SCALE: SHEET NO. 28 OF 52 SHEETS STA. 28+25 TO STA. 36+50

F.A.I. RTE.	SECTION	COUNTY	TOTAL SHEETS	SHEET NO.
90-[14R(14HB-4,14,14HB)B]	TAZEWELL	ILLINOIS	2433	351
CONTRACT NO. 68620				