
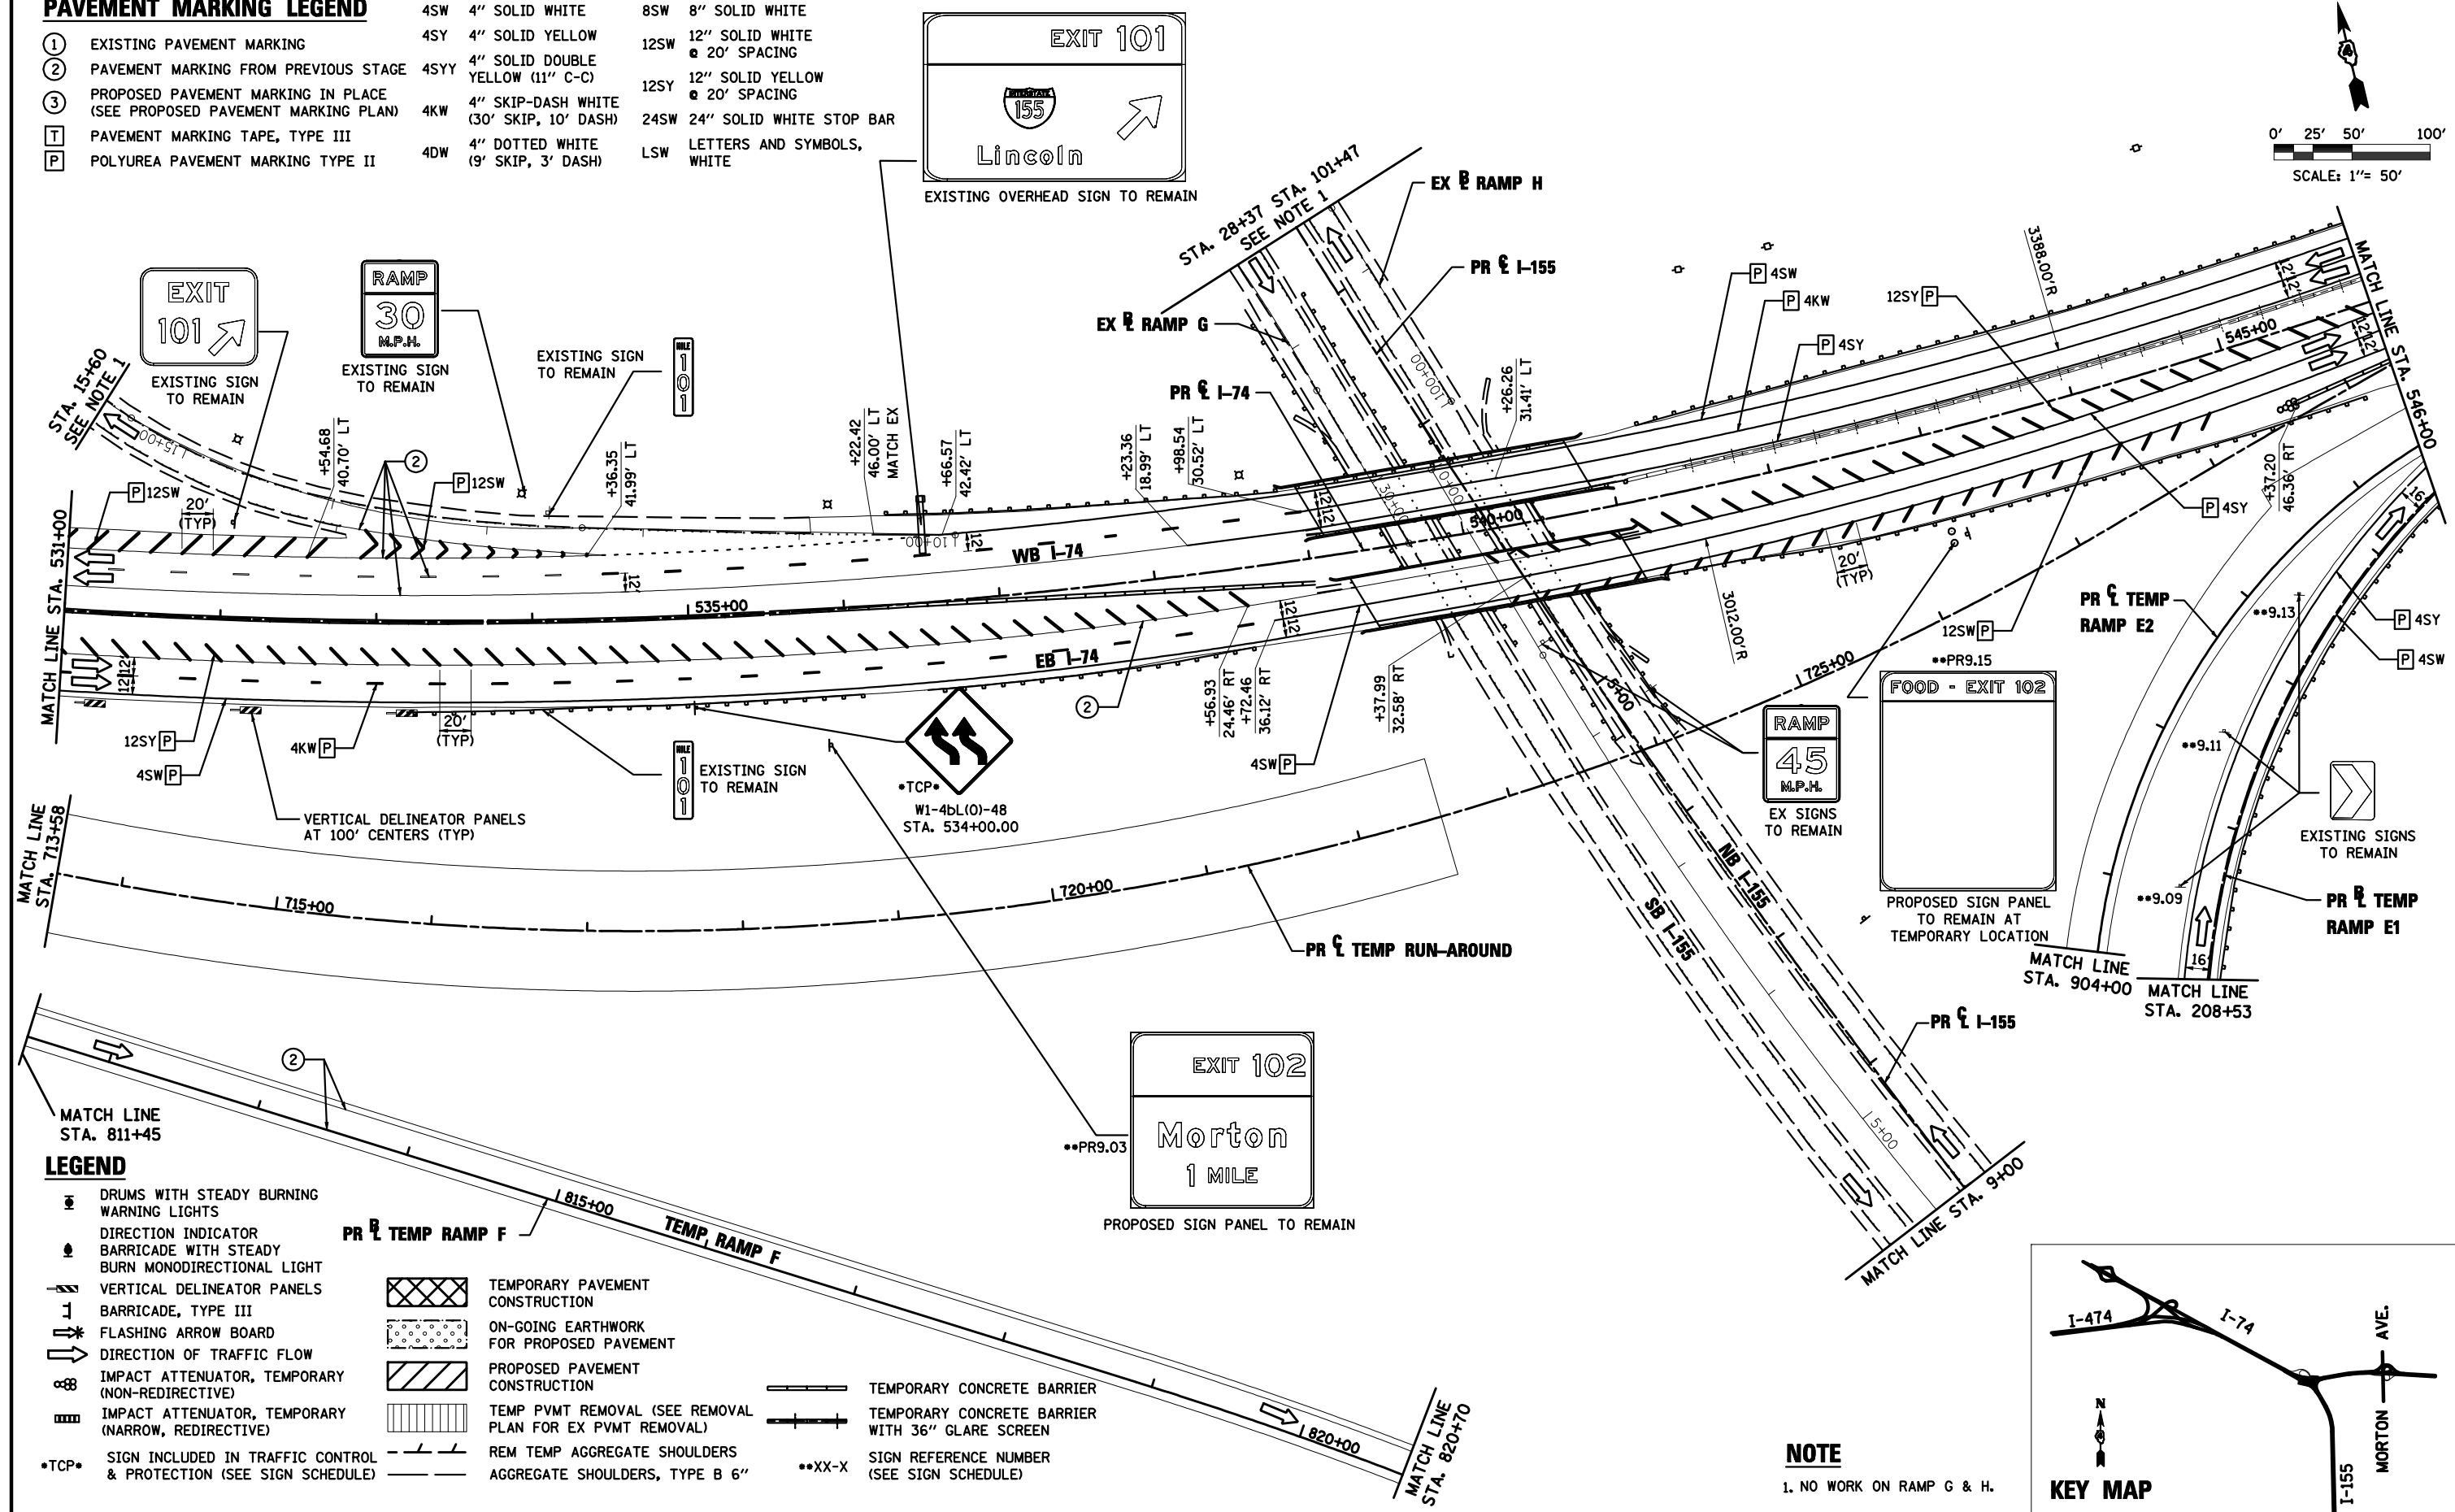


**PAVEMENT MARKING LEGEND**

①	EXISTING PAVEMENT MARKING	4SW	4" SOLID WHITE	8SW	8" SOLID WHITE
②	PAVEMENT MARKING FROM PREVIOUS STAGE	4SY	4" SOLID YELLOW	12SW	12" SOLID WHITE @ 20' SPACING
③	PROPOSED PAVEMENT MARKING IN PLACE (SEE PROPOSED PAVEMENT MARKING PLAN)	4SYY	4" SOLID DOUBLE YELLOW (11" C-C)	12SY	12" SOLID YELLOW @ 20' SPACING
T	PAVEMENT MARKING TAPE, TYPE III	4KW	4" SKIP-DASH WHITE (30' SKIP, 10' DASH)	24SW	24" SOLID WHITE STOP BAR
P	POLYUREA PAVEMENT MARKING TYPE II	4DW	4" DOTTED WHITE (9' SKIP, 3' DASH)	LSW	LETTERS AND SYMBOLS, WHITE

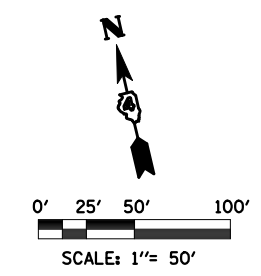

**LEGEND**

●	DRUMS WITH STEADY BURNING WARNING LIGHTS	▨	TEMPORARY PAVEMENT CONSTRUCTION	—+—	TEMPORARY CONCRETE BARRIER
→	DIRECTION INDICATOR	▤	ON-GOING EARTHWORK FOR PROPOSED PAVEMENT	—+—	TEMPORARY CONCRETE BARRIER WITH 36" GLARE SCREEN
⚡	BARRICADE WITH STEADY BURN MONODIRECTIONAL LIGHT	▧	PROPOSED PAVEMENT CONSTRUCTION	—XX—	SIGN REFERENCE NUMBER (SEE SIGN SCHEDULE)
↓	VERTICAL DELINEATOR PANELS	▩	TEMP PVMT REMOVAL (SEE REMOVAL PLAN FOR EX PVMT REMOVAL)		
→*	FLASHING ARROW BOARD	▪	REM TEMP AGGREGATE SHOULDERS		
→	DIRECTION OF TRAFFIC FLOW	▫	AGGREGATE SHOULDERS, TYPE B 6"		
⊘	IMPACT ATTENUATOR, TEMPORARY (NON-REDIRECTIVE)				
⊘	IMPACT ATTENUATOR, TEMPORARY (NARROW, REDIRECTIVE)				
•TCP•	SIGN INCLUDED IN TRAFFIC CONTROL & PROTECTION (SEE SIGN SCHEDULE)				

**NOTE**  
1. NO WORK ON RAMP G & H.

