


PLAN	SURVEYED	DATE
	PLOTTED	BY
	CHECKED	
	ALIGNED	
	FILE NAME	
	NO.	



PROFILE	SURVEYED	DATE
	PLOTTED	BY
	CHECKED	
	STRUCTURE	
	NOTATION	
	CHFD	
	NO.	

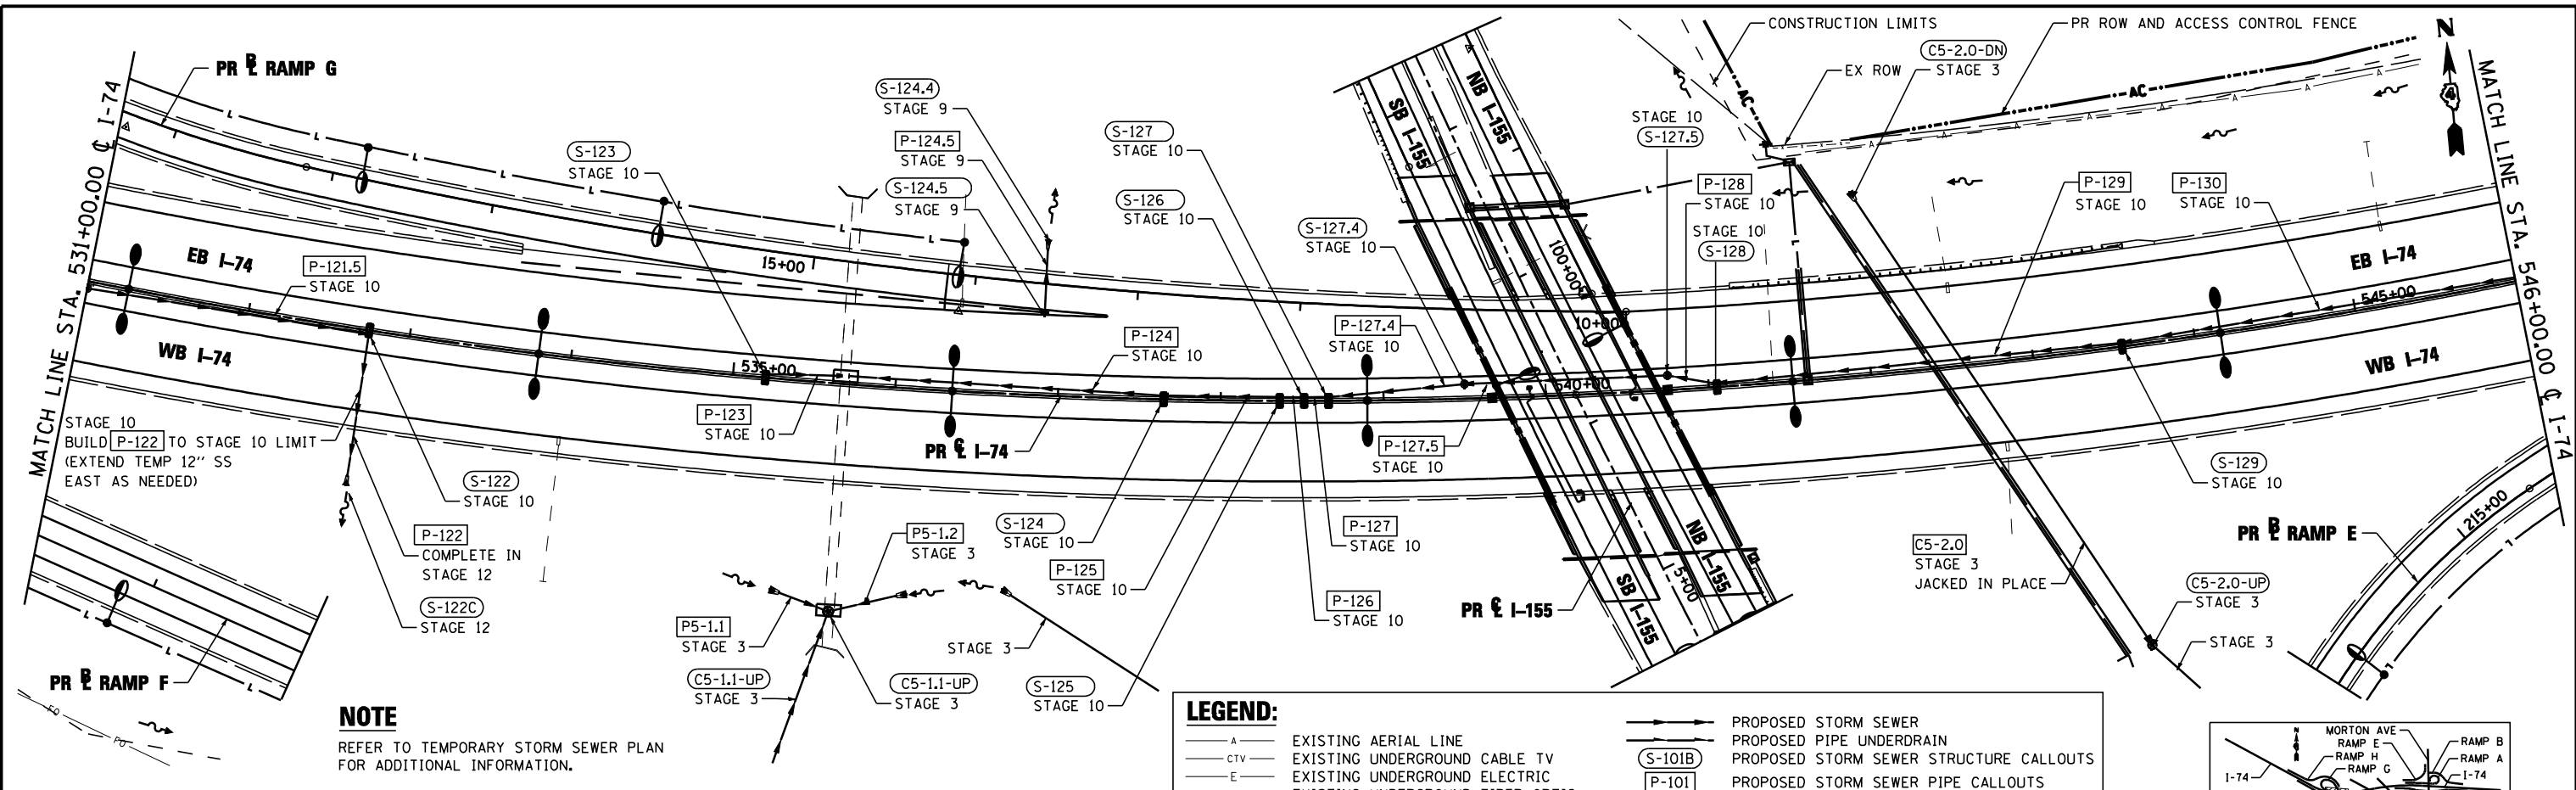

NOTE
REFER TO TEMPORARY STORM SEWER PLAN FOR ADDITIONAL INFORMATION.

LEGEND:

- A — EXISTING AERIAL LINE
- CTV — EXISTING UNDERGROUND CABLE TV
- E — EXISTING UNDERGROUND ELECTRIC
- FO — EXISTING UNDERGROUND FIBER OPTIC
- IG — EXISTING UNDERGROUND GAS LINE
- S — EXISTING UNDERGROUND SANITARY SEWER
- T — EXISTING UNDERGROUND TELEPHONE
- W — EXISTING UNDERGROUND WATER
- — PROPOSED STORM SEWER
- — PROPOSED PIPE UNDERDRAIN
- (S-101B) — PROPOSED STORM SEWER STRUCTURE CALLOUTS
- (P-101) — PROPOSED STORM SEWER PIPE CALLOUTS
- — SAG
- — SUMMIT
- — DITCH
- — SWALE
- — MANHOLE

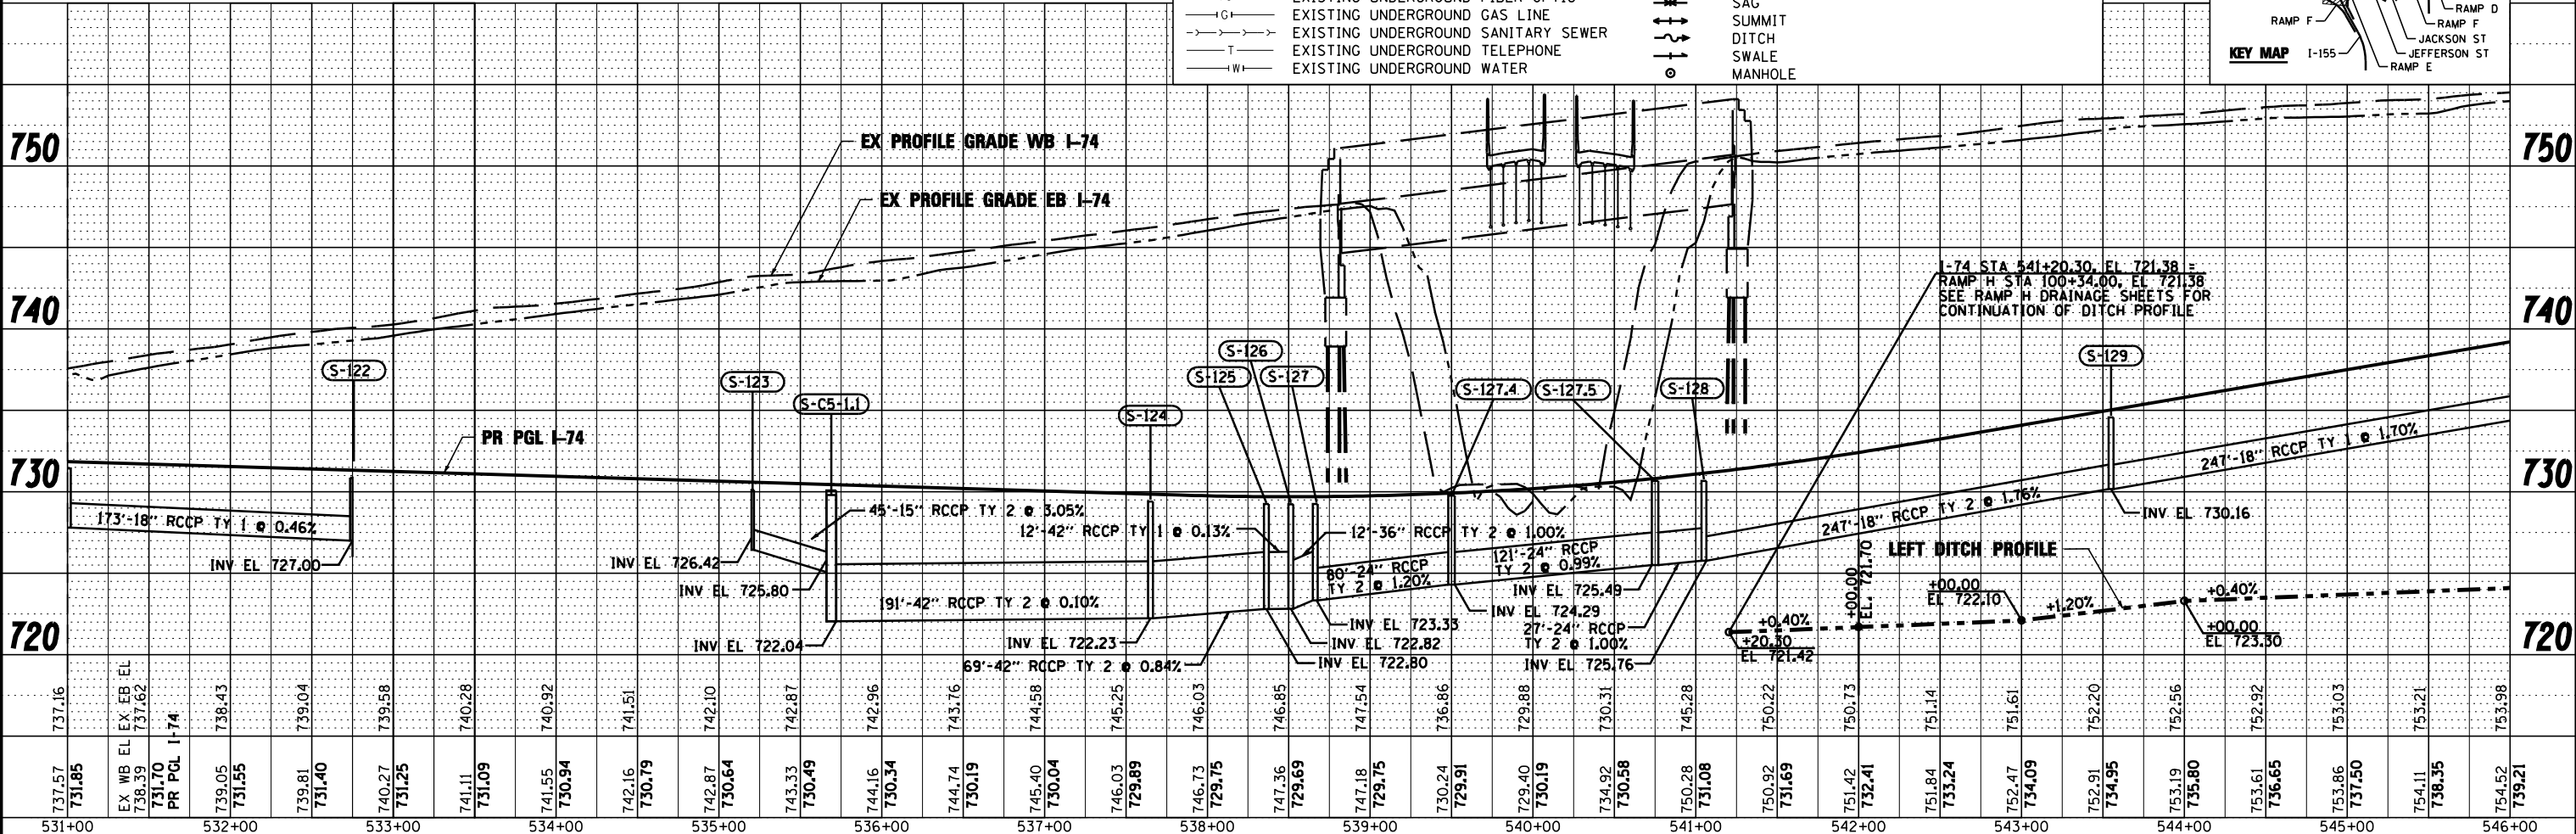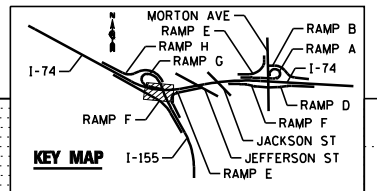

737.16	731.85	EX WB EL	738.39	737.62	731.70	PR PGL I-74	739.05	738.43	731.55	739.81	731.40	740.27	731.25	741.11	731.09	741.55	730.94	742.16	730.79	742.87	730.64	743.33	730.49	744.16	730.34	744.74	730.19	745.40	730.04	746.03	729.89	746.73	729.75	747.36	729.69	747.18	729.75	730.24	729.91	729.40	730.19	734.92	730.58	750.28	731.08	750.92	731.69	751.42	732.41	751.84	733.24	752.47	734.09	752.91	734.95	753.19	735.80	753.61	736.65	753.86	737.50	754.11	738.35	754.52	739.21	753.98
531+00	532+00	533+00	534+00	535+00	536+00	537+00	538+00	539+00	540+00	541+00	542+00	543+00	544+00	545+00	546+00	

FILE NAME = ...D468620-sht-1-74-MDTdrain05.dgn
USER NAME = toddbenk
PLOT DATE = 7/17/2012

DESIGNED - WLS
DRAWN - I S
CHECKED - JNR
DATE - JULY 20, 2012



STATE OF ILLINOIS
DEPARTMENT OF TRANSPORTATION

I-74 DRAINAGE STAGING PLAN
STA 531+00 TO STA 546+00
SCALE: SHEET NO. 6 OF 18 SHEETS STA. TO STA.

F.A.I. SECTION COUNTY TOTAL SHEETS NO.
90-[14R(14HB-4,14,14HVB)BR] TAZEWELL 2433 1314
CONTRACT NO. 68620
ILLINOIS FED. AID PROJECT