




PLAN	SURVEYED	DATE
	PLOTTED	BY
	CHECKED	
	ALIGNED	
	FILE NAME	
	NO.	

PROFILE	SURVEYED	DATE
	PLOTTED	BY
	CHECKED	
	GRADES	
	STRUCTURE	
	NOTATIONS	
	CHFD	
	NO.	

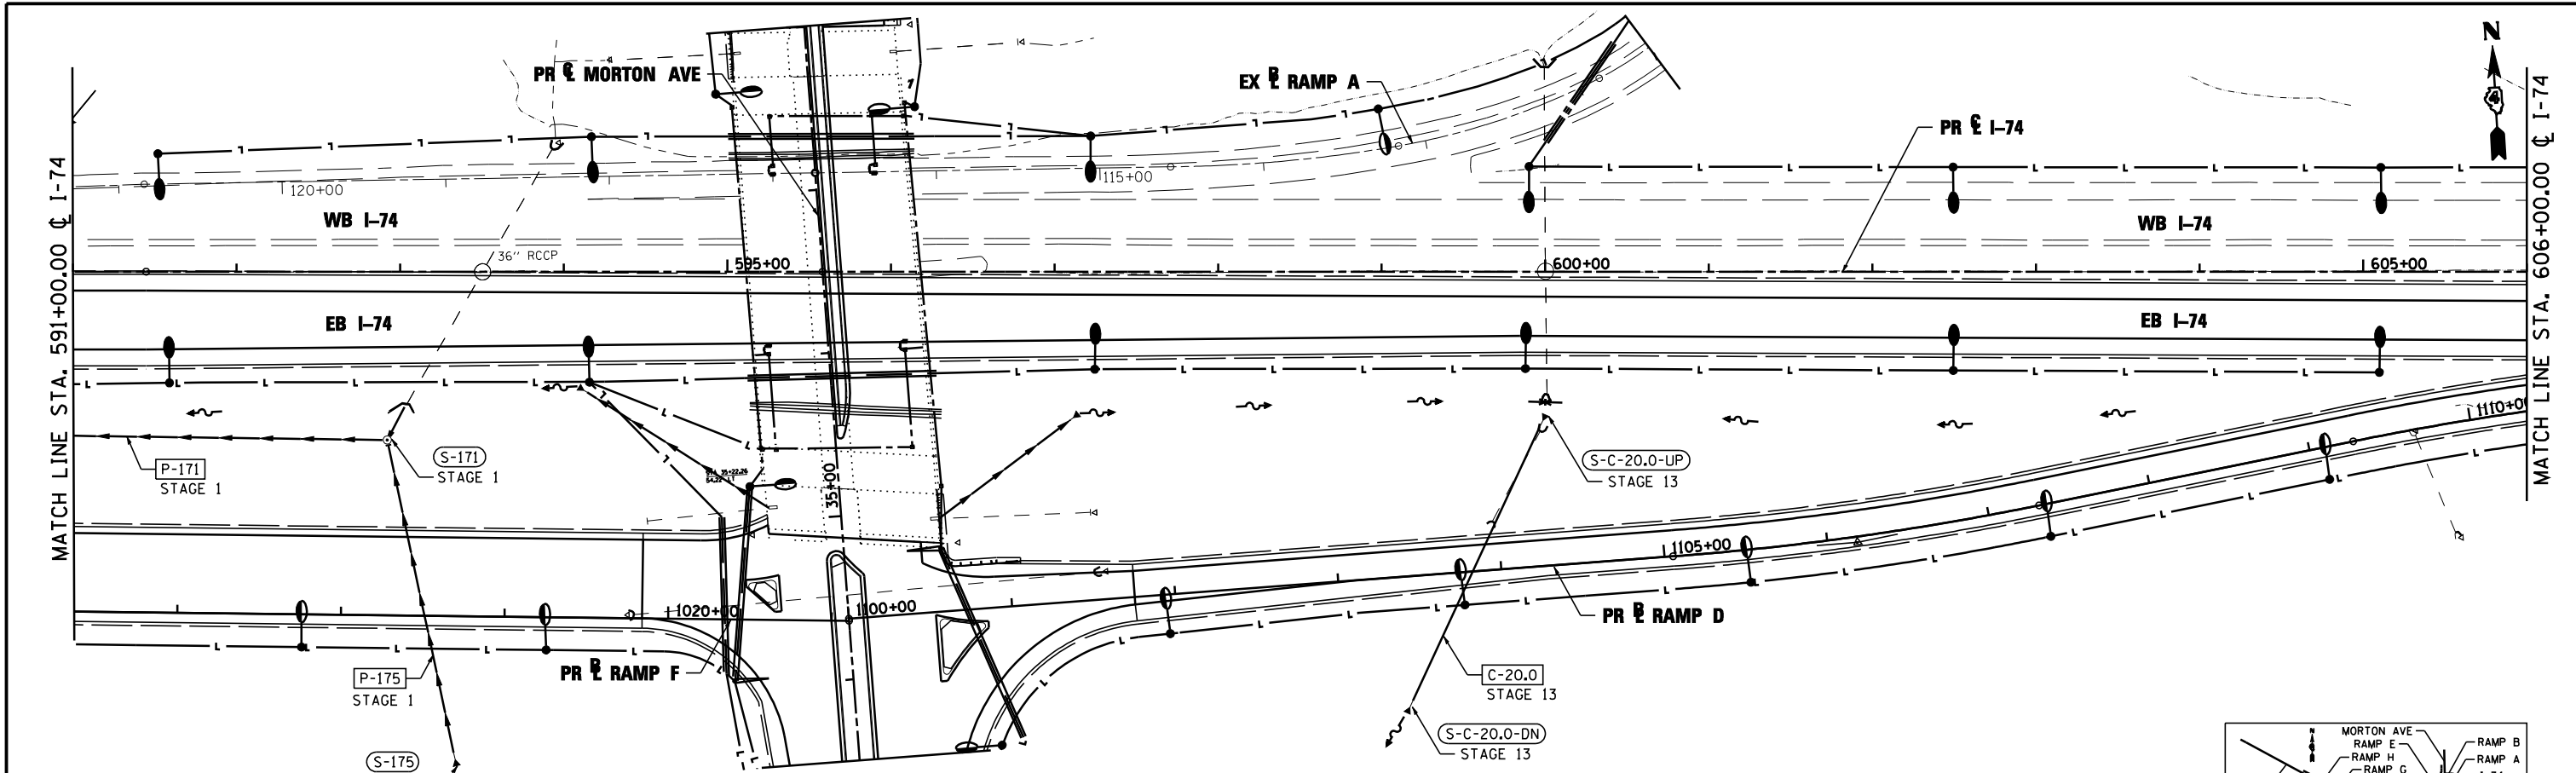

**LEGEND:**

— A —	EXISTING AERIAL LINE	— — —	PROPOSED STORM SEWER
— CTV —	EXISTING UNDERGROUND CABLE TV	— — —	PROPOSED PIPE UNDERDRAIN
— E —	EXISTING UNDERGROUND ELECTRIC	(S-101B)	PROPOSED STORM SEWER STRUCTURE CALLOUTS
— FO —	EXISTING UNDERGROUND FIBER OPTIC	(P-101)	PROPOSED STORM SEWER PIPE CALLOUTS
— IG —	EXISTING UNDERGROUND GAS LINE	— — —	SAG
— T —	EXISTING UNDERGROUND SANITARY SEWER	— — —	SUMMIT
— T —	EXISTING UNDERGROUND TELEPHONE	— — —	DITCH
— W —	EXISTING UNDERGROUND WATER	— — —	SWALE
		○	MANHOLE

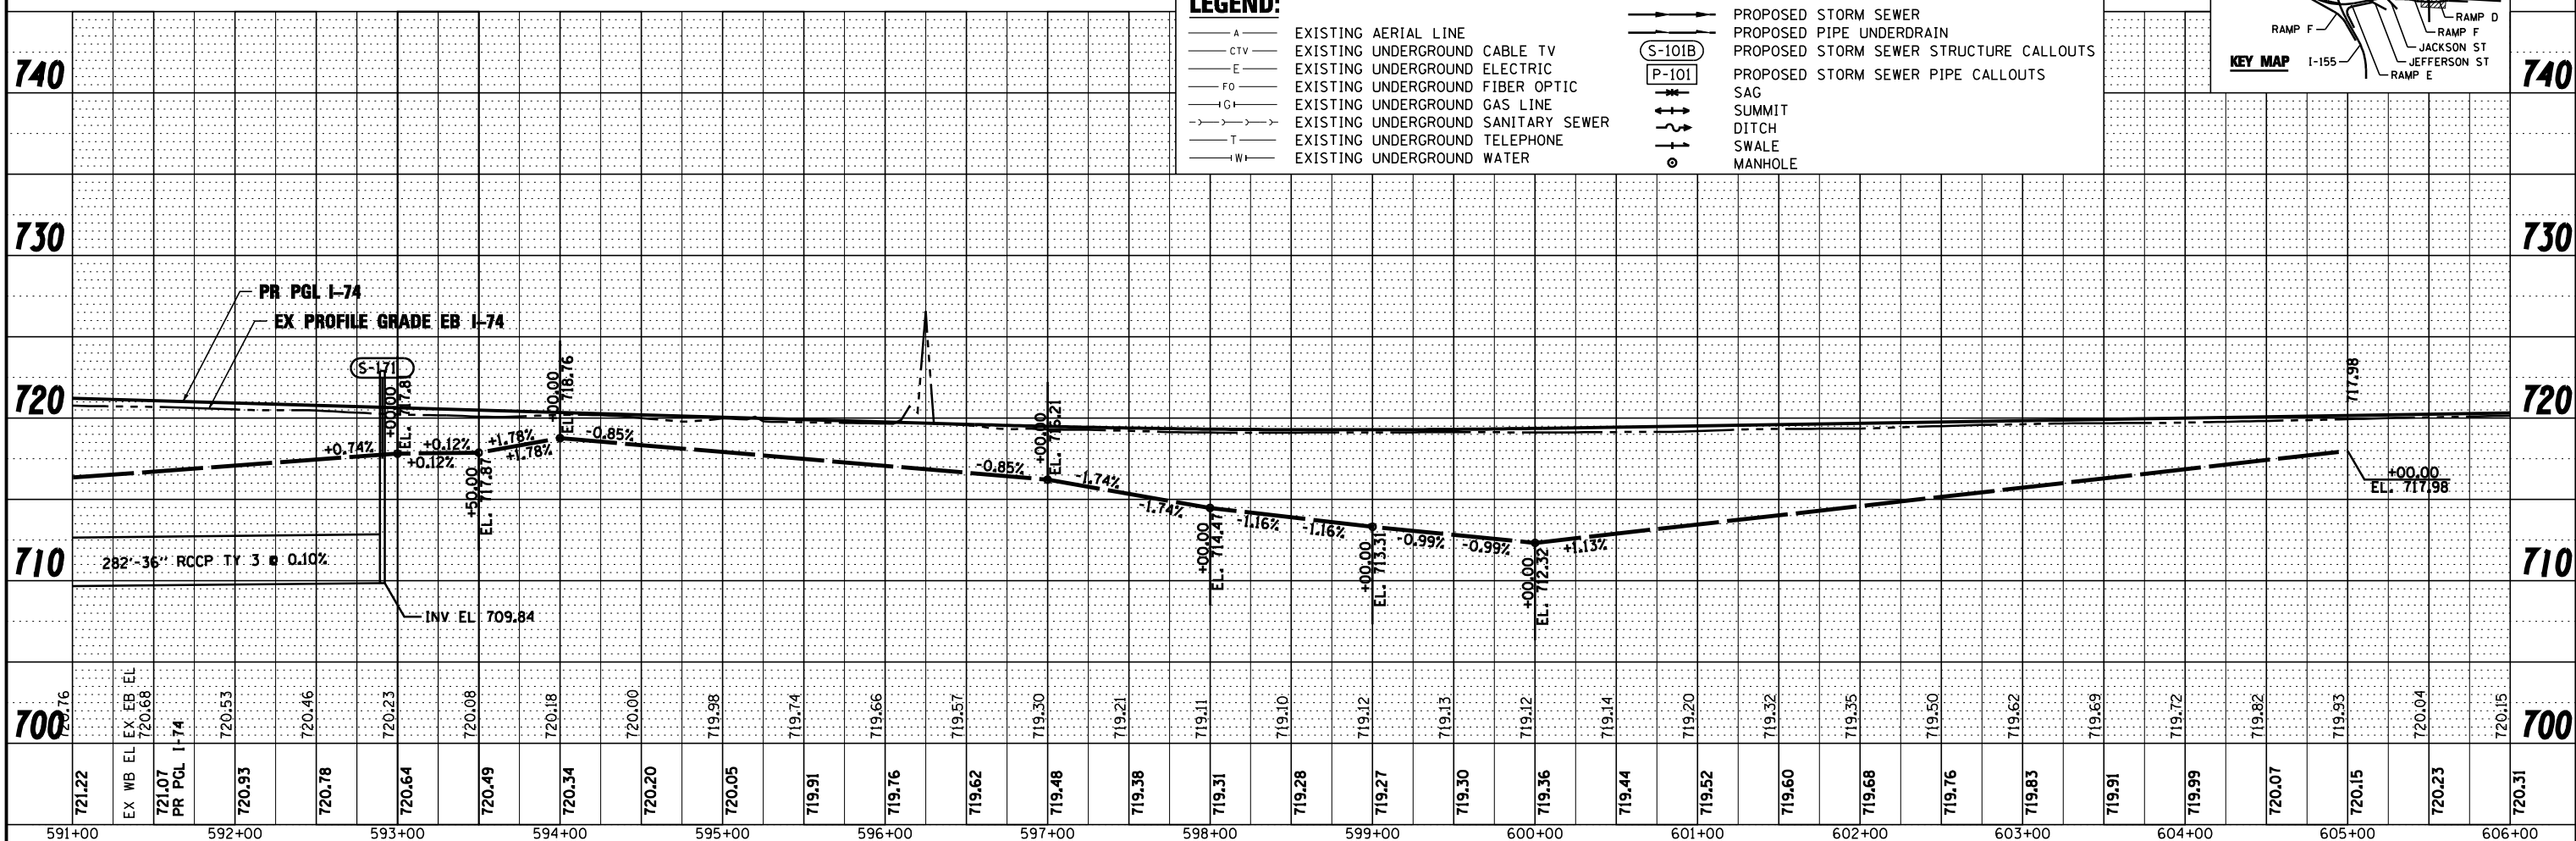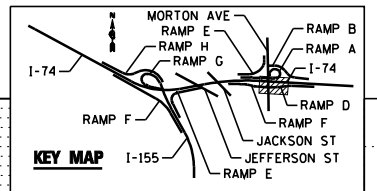

FILE NAME =	DESIGNED - WLS	REVISED -		<b>STATE OF ILLINOIS</b> <b>DEPARTMENT OF TRANSPORTATION</b>	<b>I-74 &amp; MORTON RAMP E&amp;F DRAINAGE STAGING PLAN</b> <b>STA 591+00 TO STA 606+00</b>	F.A.I. SECTION	COUNTY	TOTAL SHEETS	SHEET NO.
...\\D468620\sh-t-1-74-MDT\drain@9.dgn	DRAWN - I S	REVISED -				90-[14R(14HB-4,14,14HB)BR]	TAZEWELL	2433	1318
USER NAME = toddbenk	CHECKED - JNR	REVISED -				CONTRACT NO. 68620			
PLOT DATE = 7/17/2012	DATE - JULY 20, 2012	REVISED -				ILLINOIS FED. AID PROJECT			