



PLAN	SURVEYED	DATE
	PLOTTED	BY
NOTE BOOK	CHECKED	
NO.	AT/WORKMAN	
	FILE NAME	

PROFILE	SURVEYED	DATE
	PLOTTED	BY
NOTE BOOK	CHECKED	
NO.	STRUCTURE	NOTATIS CHFD

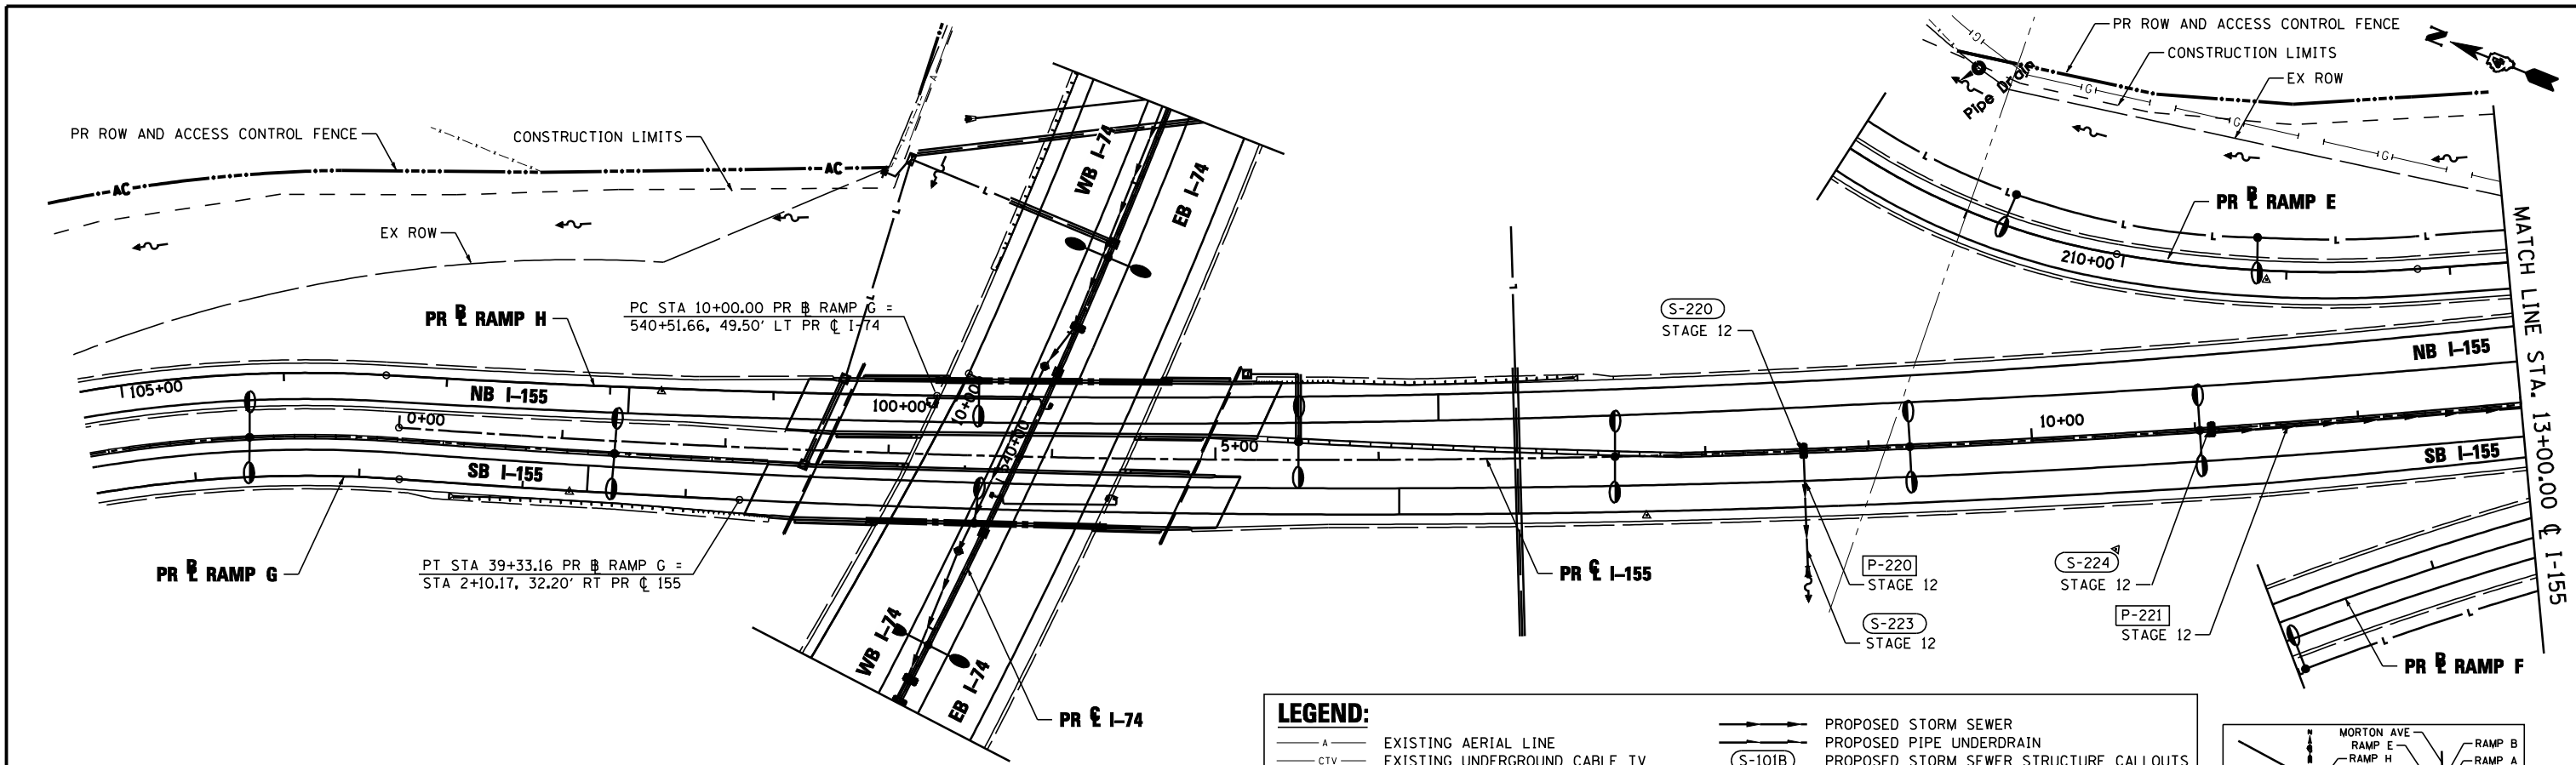

LEGEND:

- A — EXISTING AERIAL LINE
- CTV — EXISTING UNDERGROUND CABLE TV
- E — EXISTING UNDERGROUND ELECTRIC
- FO — EXISTING UNDERGROUND FIBER OPTIC
- IG — EXISTING UNDERGROUND GAS LINE
- T — EXISTING UNDERGROUND SANITARY SEWER
- T— EXISTING UNDERGROUND TELEPHONE
- W— EXISTING UNDERGROUND WATER
- — — PROPOSED STORM SEWER
- — — PROPOSED PIPE UNDERDRAIN
- (S-101B) — PROPOSED STORM SEWER STRUCTURE CALLOUTS
- (P-101) — PROPOSED STORM SEWER PIPE CALLOUTS
- — — SAG
- — — SUMMIT
- — — DITCH
- — — SWALE
- — MANHOLE

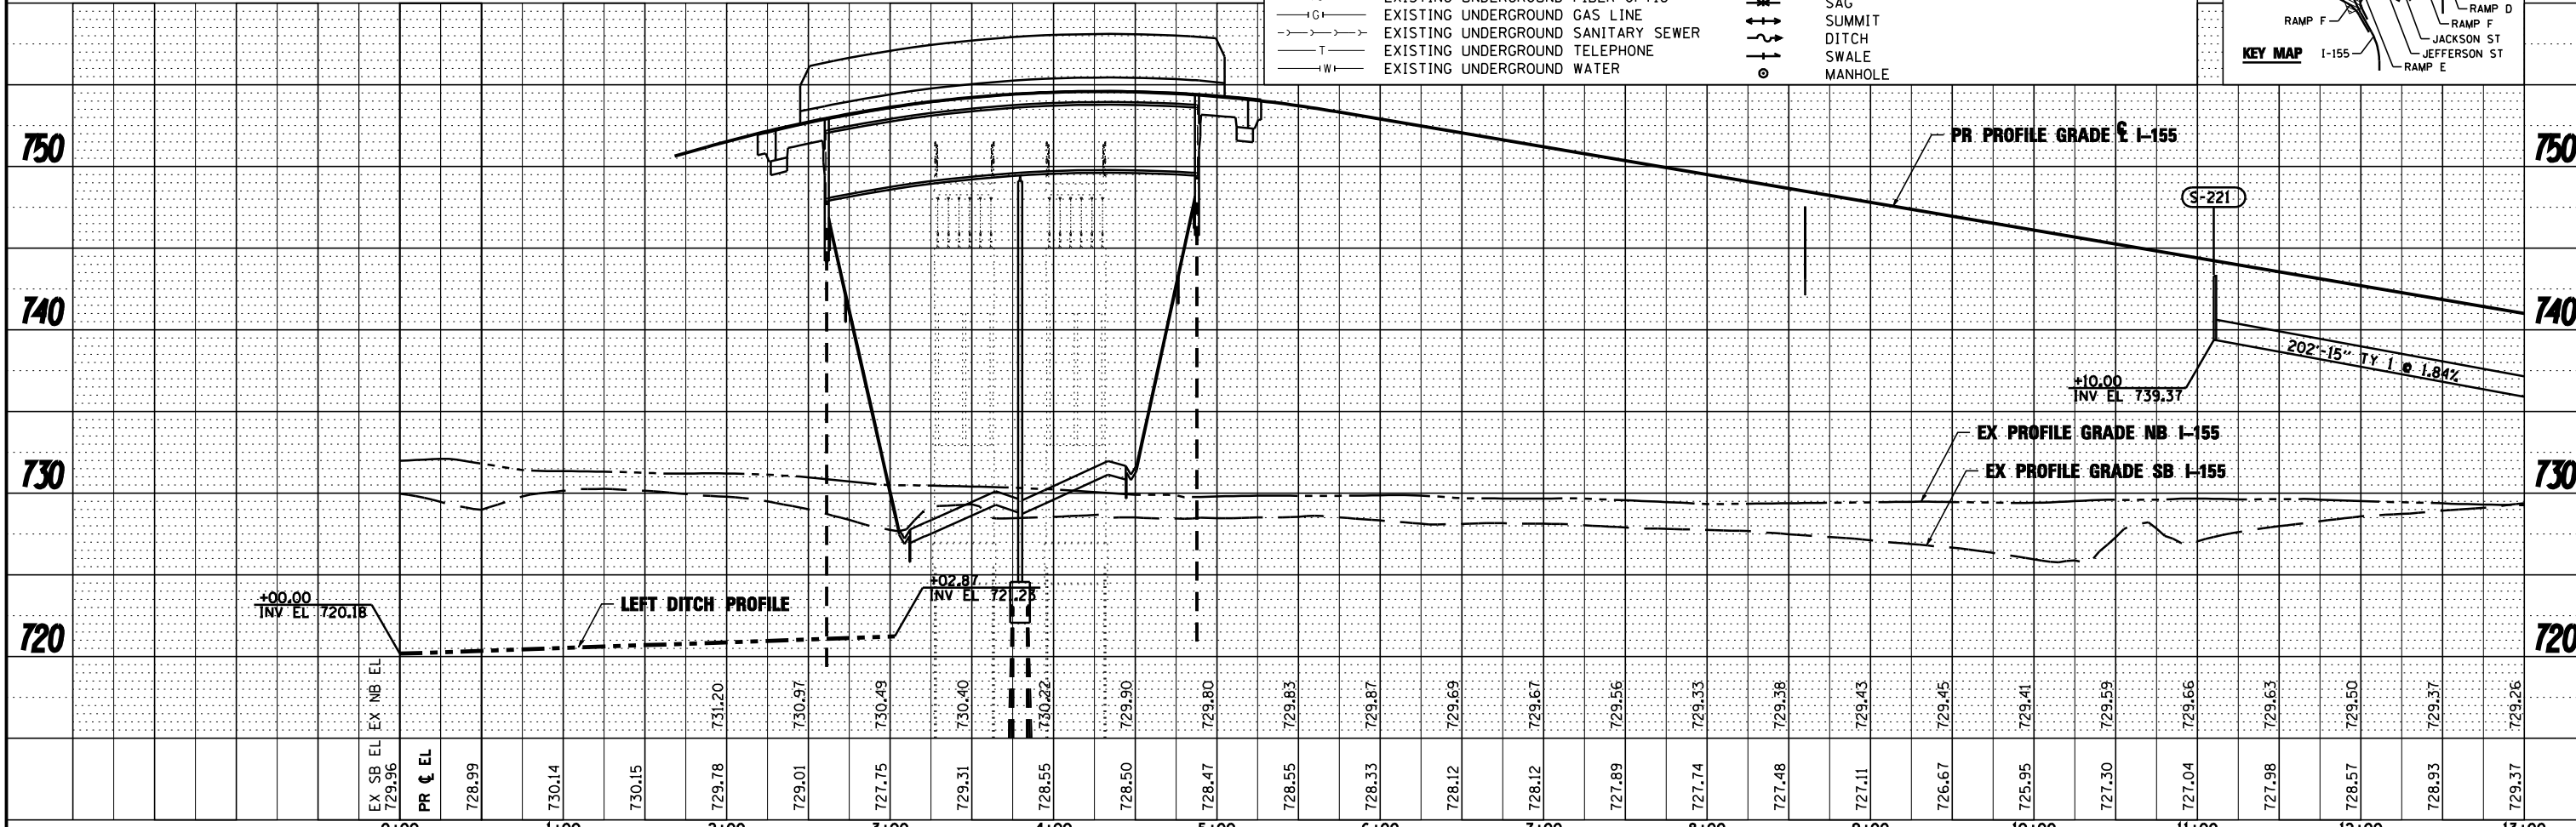

FILE NAME =	DESIGNED - WLS	REVISED -		STATE OF ILLINOIS DEPARTMENT OF TRANSPORTATION		I-155 DRAINAGE STAGING PLAN STA 0+00 TO STA 13+00		F.A.I. SHEET NO.	SECTION	COUNTY	TOTAL SHEETS	SHEET NO.
...D468620-sh1-1-155-MOTdrain10.dgn	DRAWN - I S	REVISED -						90-114R(14HB-4,14,14HVB)BR	TAZEWELL	2433	1319	
USER NAME = toddbenk	CHECKED - JNR	REVISED -						CONTRACT NO. 68620				
PLOT DATE = 7/17/2012	DATE - JULY 20, 2012	REVISED -						ILLINOIS FED. AID PROJECT				