




PLAN	SURVEYED	DATE
	PLOTTED	BY
	CHECKED	
	AT	
	NO.	
	NO.	
	NO.	

PROFILE	SURVEYED	DATE
	PLOTTED	BY
	CHECKED	
	AT	
	NO.	
	NO.	
	NO.	

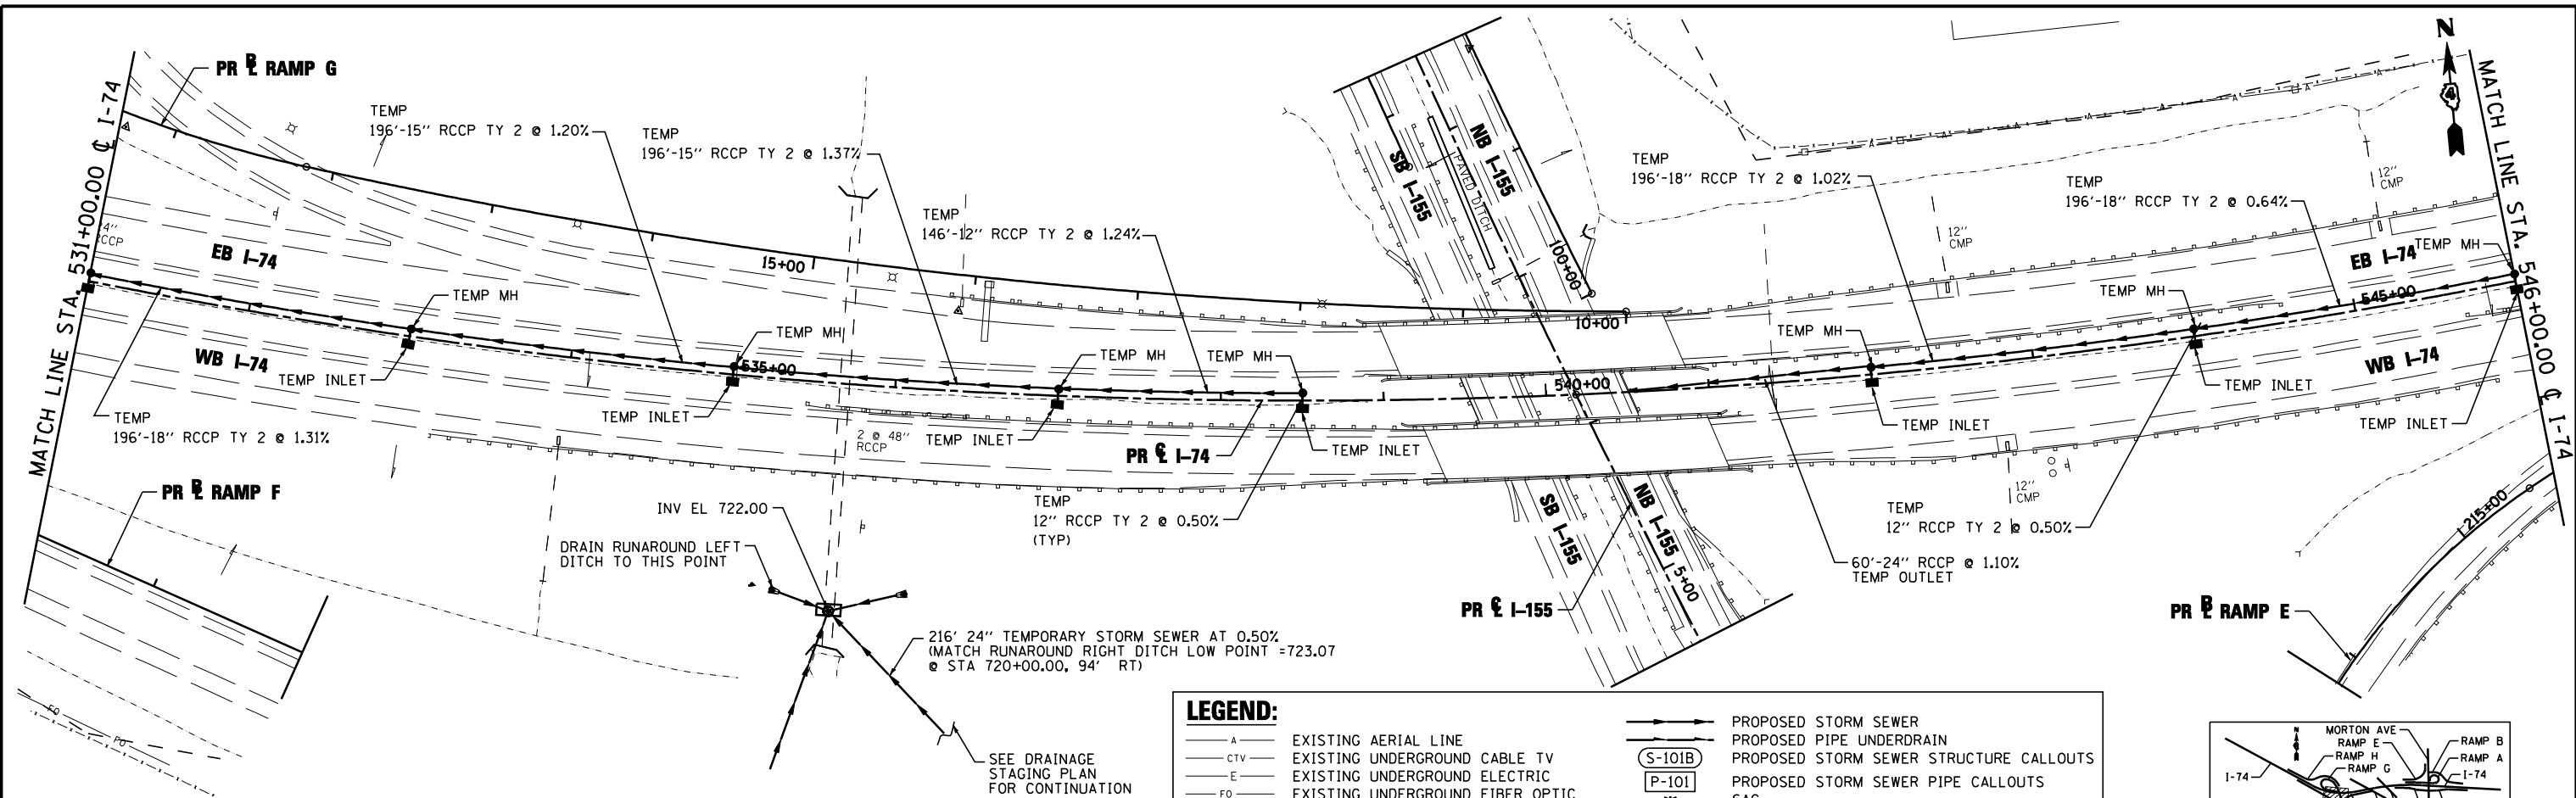

LEGEND:

- A — EXISTING AERIAL LINE
- CTV — EXISTING UNDERGROUND CABLE TV
- E — EXISTING UNDERGROUND ELECTRIC
- FO — EXISTING UNDERGROUND FIBER OPTIC
- IG — EXISTING UNDERGROUND GAS LINE
- T — EXISTING UNDERGROUND SANITARY SEWER
- TW — EXISTING UNDERGROUND TELEPHONE
- W — EXISTING UNDERGROUND WATER
- → → PROPOSED STORM SEWER
- — — PROPOSED PIPE UNDERDRAIN
- (S-101B) PROPOSED STORM SEWER STRUCTURE CALLOUTS
- (P-101) PROPOSED STORM SEWER PIPE CALLOUTS
- SAG
- ⊕ SUMMIT
- — — DITCH
- — — SWALE
- MANHOLE

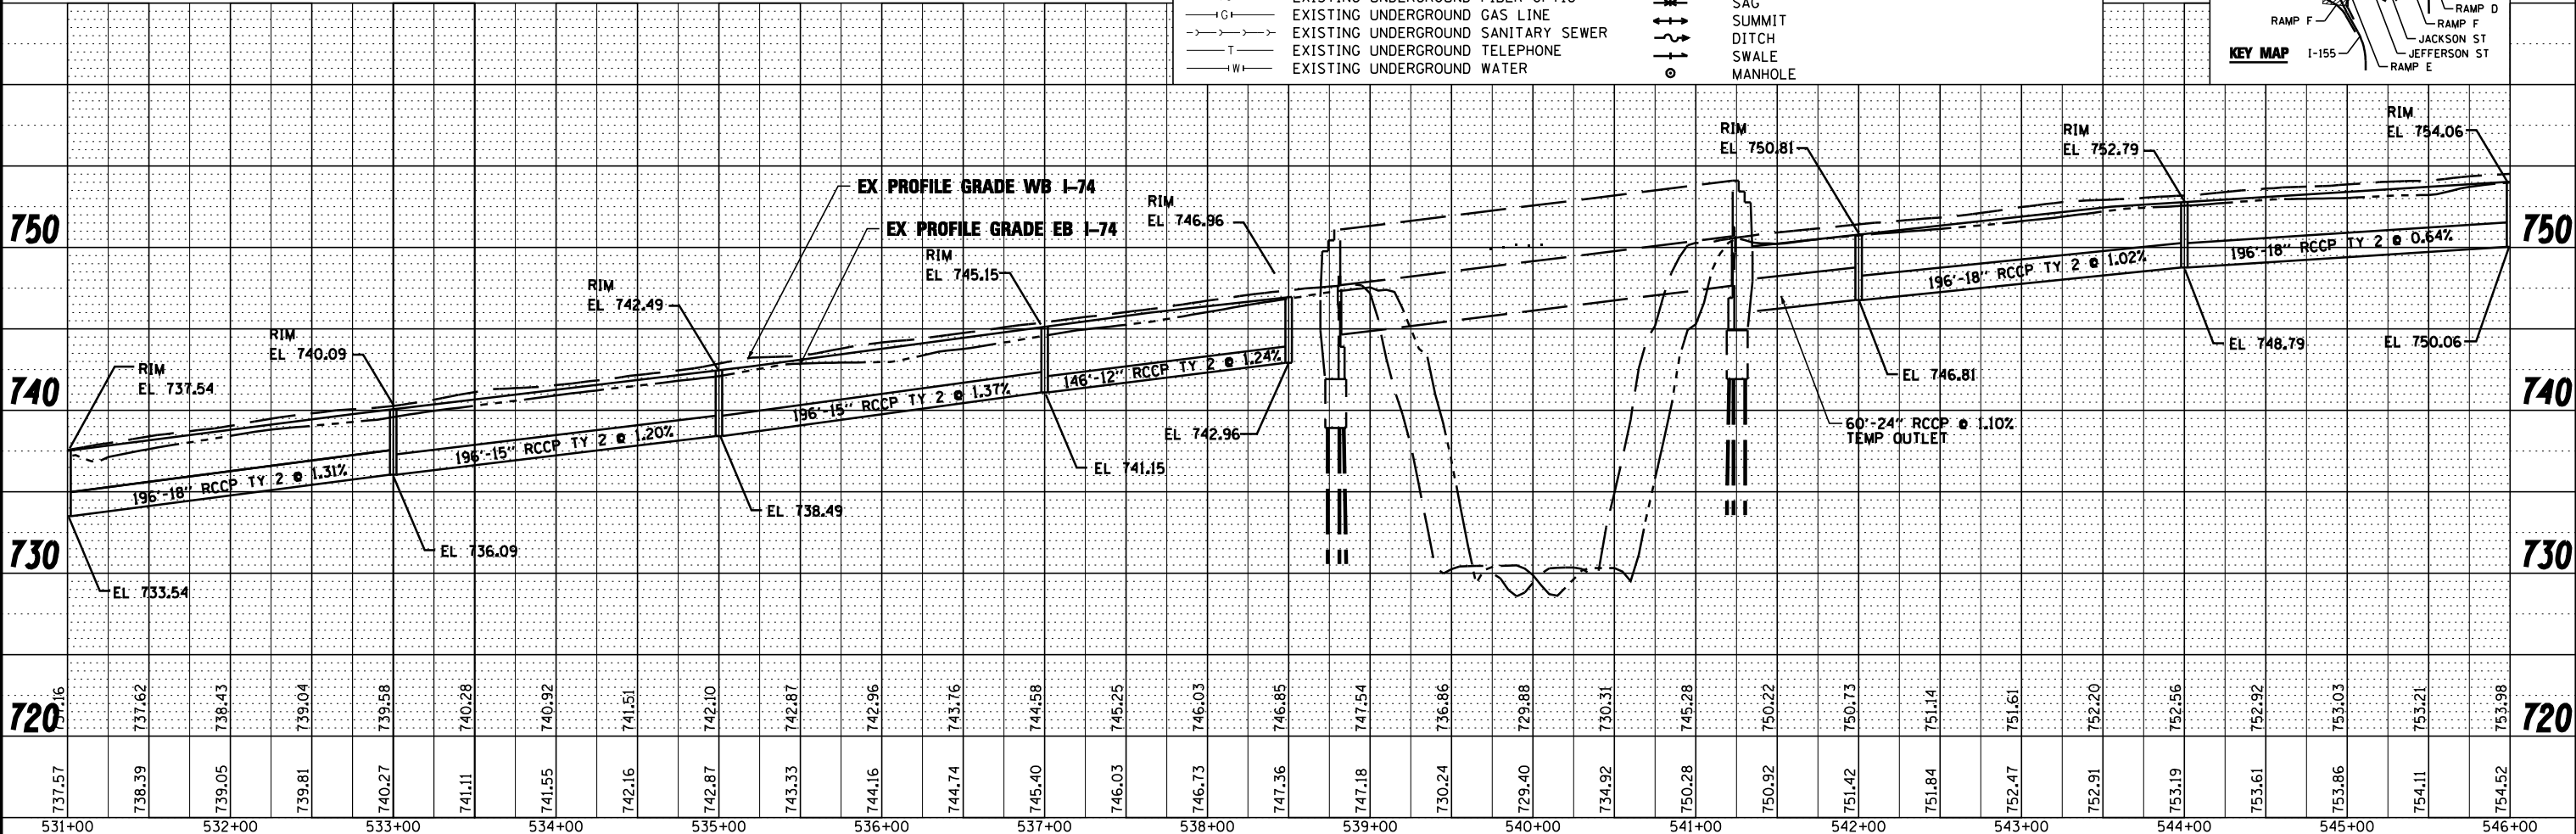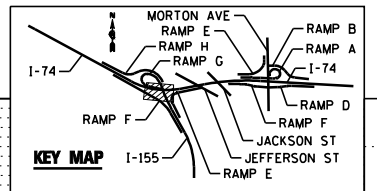

FILE NAME =	DESIGNED - WLS	REVISED -
...\\D468620\sh-t-1-74-TEMP-MDT-d-in18.dgn	DRAWN - I S	REVISED -
USER NAME = toddbenk	CHECKED - JNR	REVISED -
PLOT DATE = 7/17/2012	DATE - JULY 20, 2012	REVISED -



STATE OF ILLINOIS
DEPARTMENT OF TRANSPORTATION

I-74 TEMPORARY STORM SEWER PLAN
STA 531+00 TO STA 546+00

SCALE: SHEET NO. 3 OF 4 SHEETS STA. TO STA.

F.A.I. RTE.	SECTION	COUNTY	TOTAL SHEETS	SHEET NO.
90-114R(14HB-4,14,14HB)BR	TAZEWELL	2433	1329	
CONTRACT NO. 68620			ILLINOIS FED. AID PROJECT	