



STA 54+00 (EXISTING I-155)
STR NO 450901155R031.2

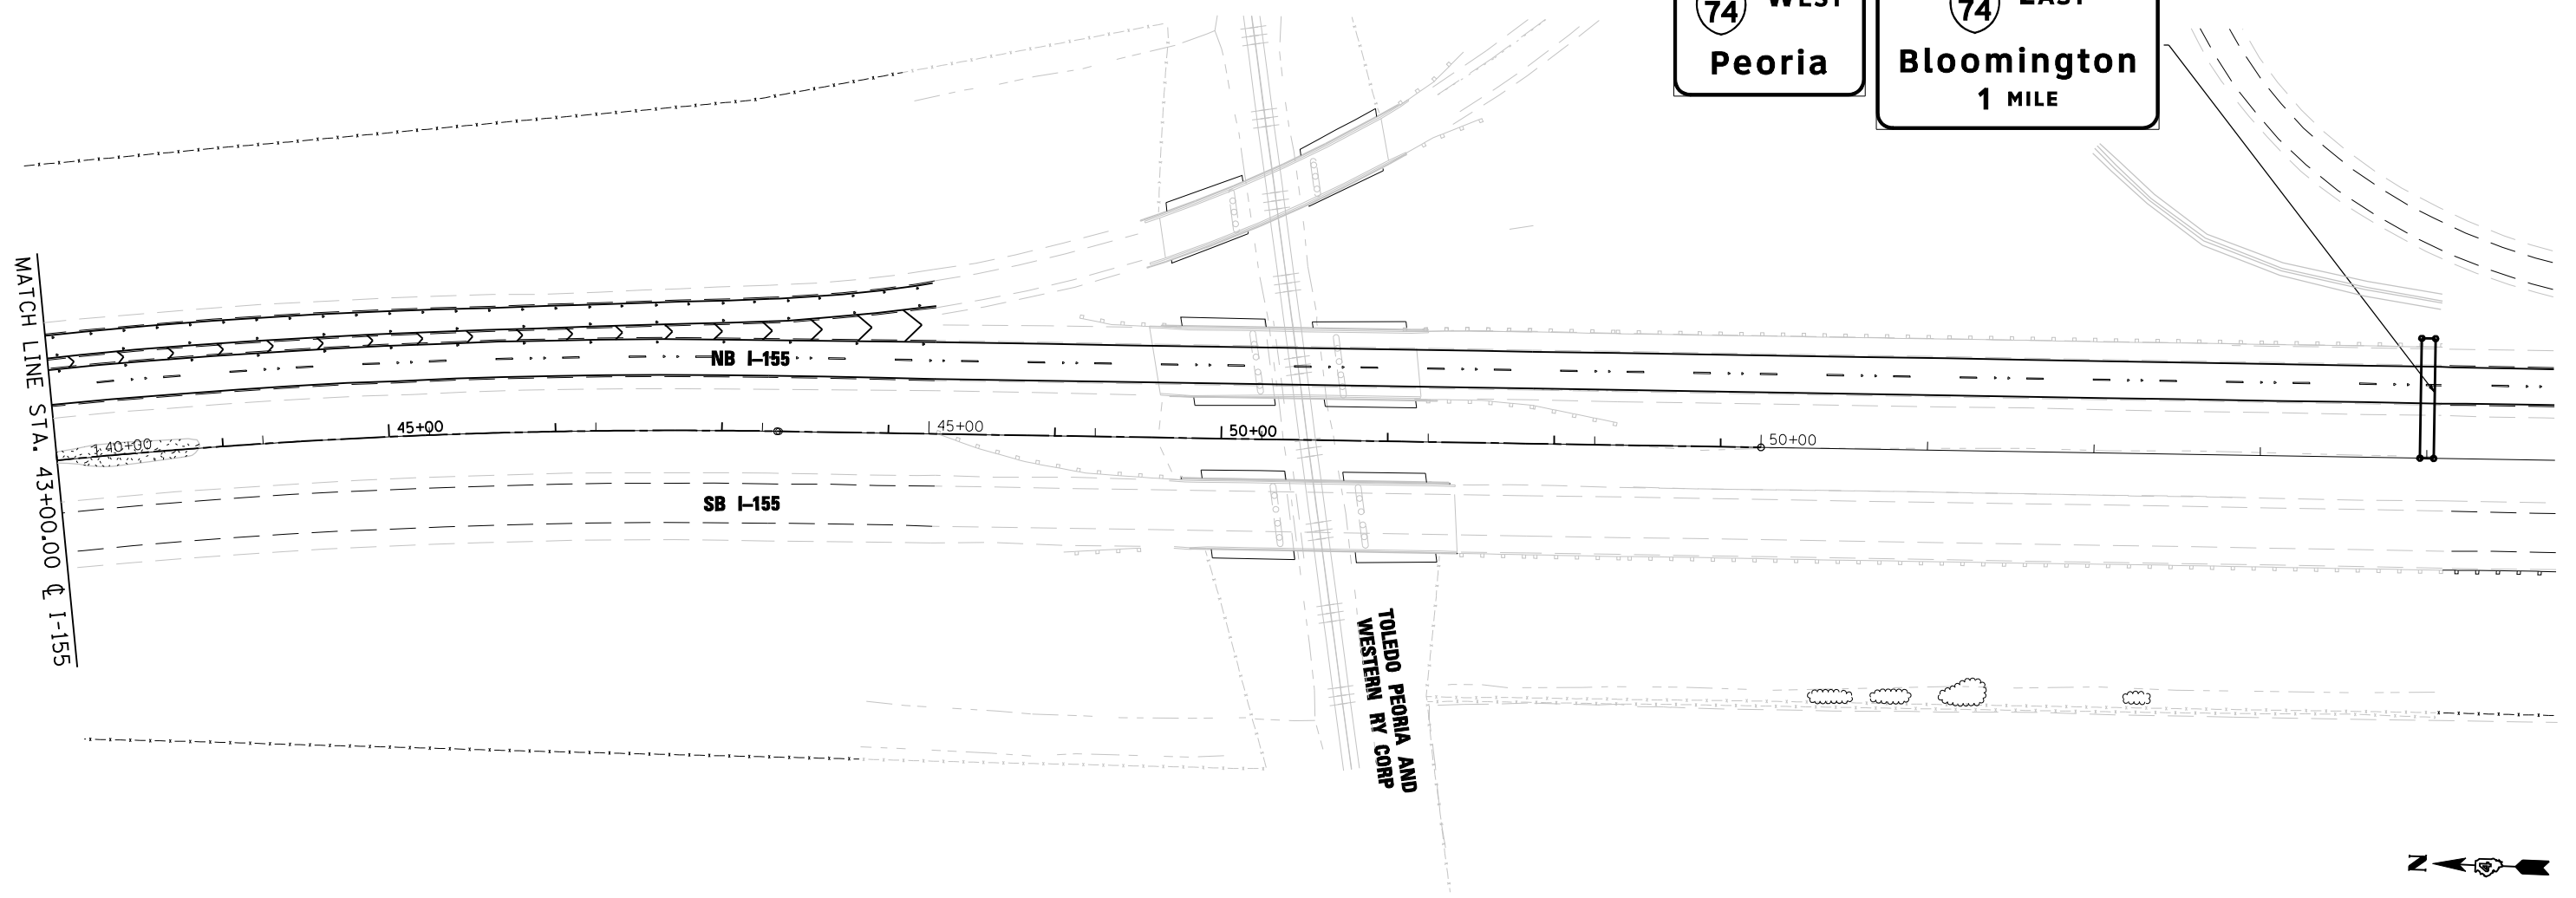

FILE NAME =	DESIGNED - LDC	REVISED -
...D468620-sh1-1-155-sign16.dgn	DRAWN - SMS	REVISED -
USER NAME = IDOT	CHECKED - GEB	REVISED -
PLOT DATE = 7/16/2012	DATE - JULY 20, 2012	REVISED -

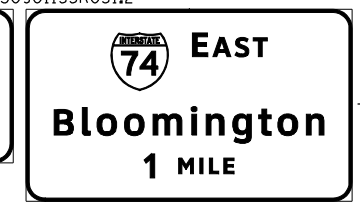

**STATE OF ILLINOIS
DEPARTMENT OF TRANSPORTATION**

SIGNING PLAN I-155	
SCALE: 1"=50'	SHEET NO. 16 OF 36 SHEETS
STA. 43+00.00	TO STA. 53+24.30

F.A.I. RTE.	SECTION	COUNTY	TOTAL SHEETS	SHEET NO.
• 90-[14R;14HB-4,14,14HVB]BR		TAZEWELL	2433	1563
CONTRACT NO. 68620				
ILLINOIS FED. AID PROJECT				