


SCHEDULE OF QUANTITIES ITS PLAN SHEET 16		
UNDERGROUND CONDUIT, PVC, 1 1/2" DIA.	FOOT	2970.0
HEAVY-DUTY HANDHOLE	EACH	1.0
FIBER OPTIC CABLE 48 FIBERS, SINGLE MODE	EACH	1000.0



UNDRGRD C PVC 1 1/2
528.0 FT. X 3
(INSTALLED UNDER
PCC SHOULDER)

HD HANDHOLE
1.0 EACH

UNDRGRD C PVC 1 1/2
462.0 FT. X 3
(INSTALLED UNDER
PCC SHOULDER)

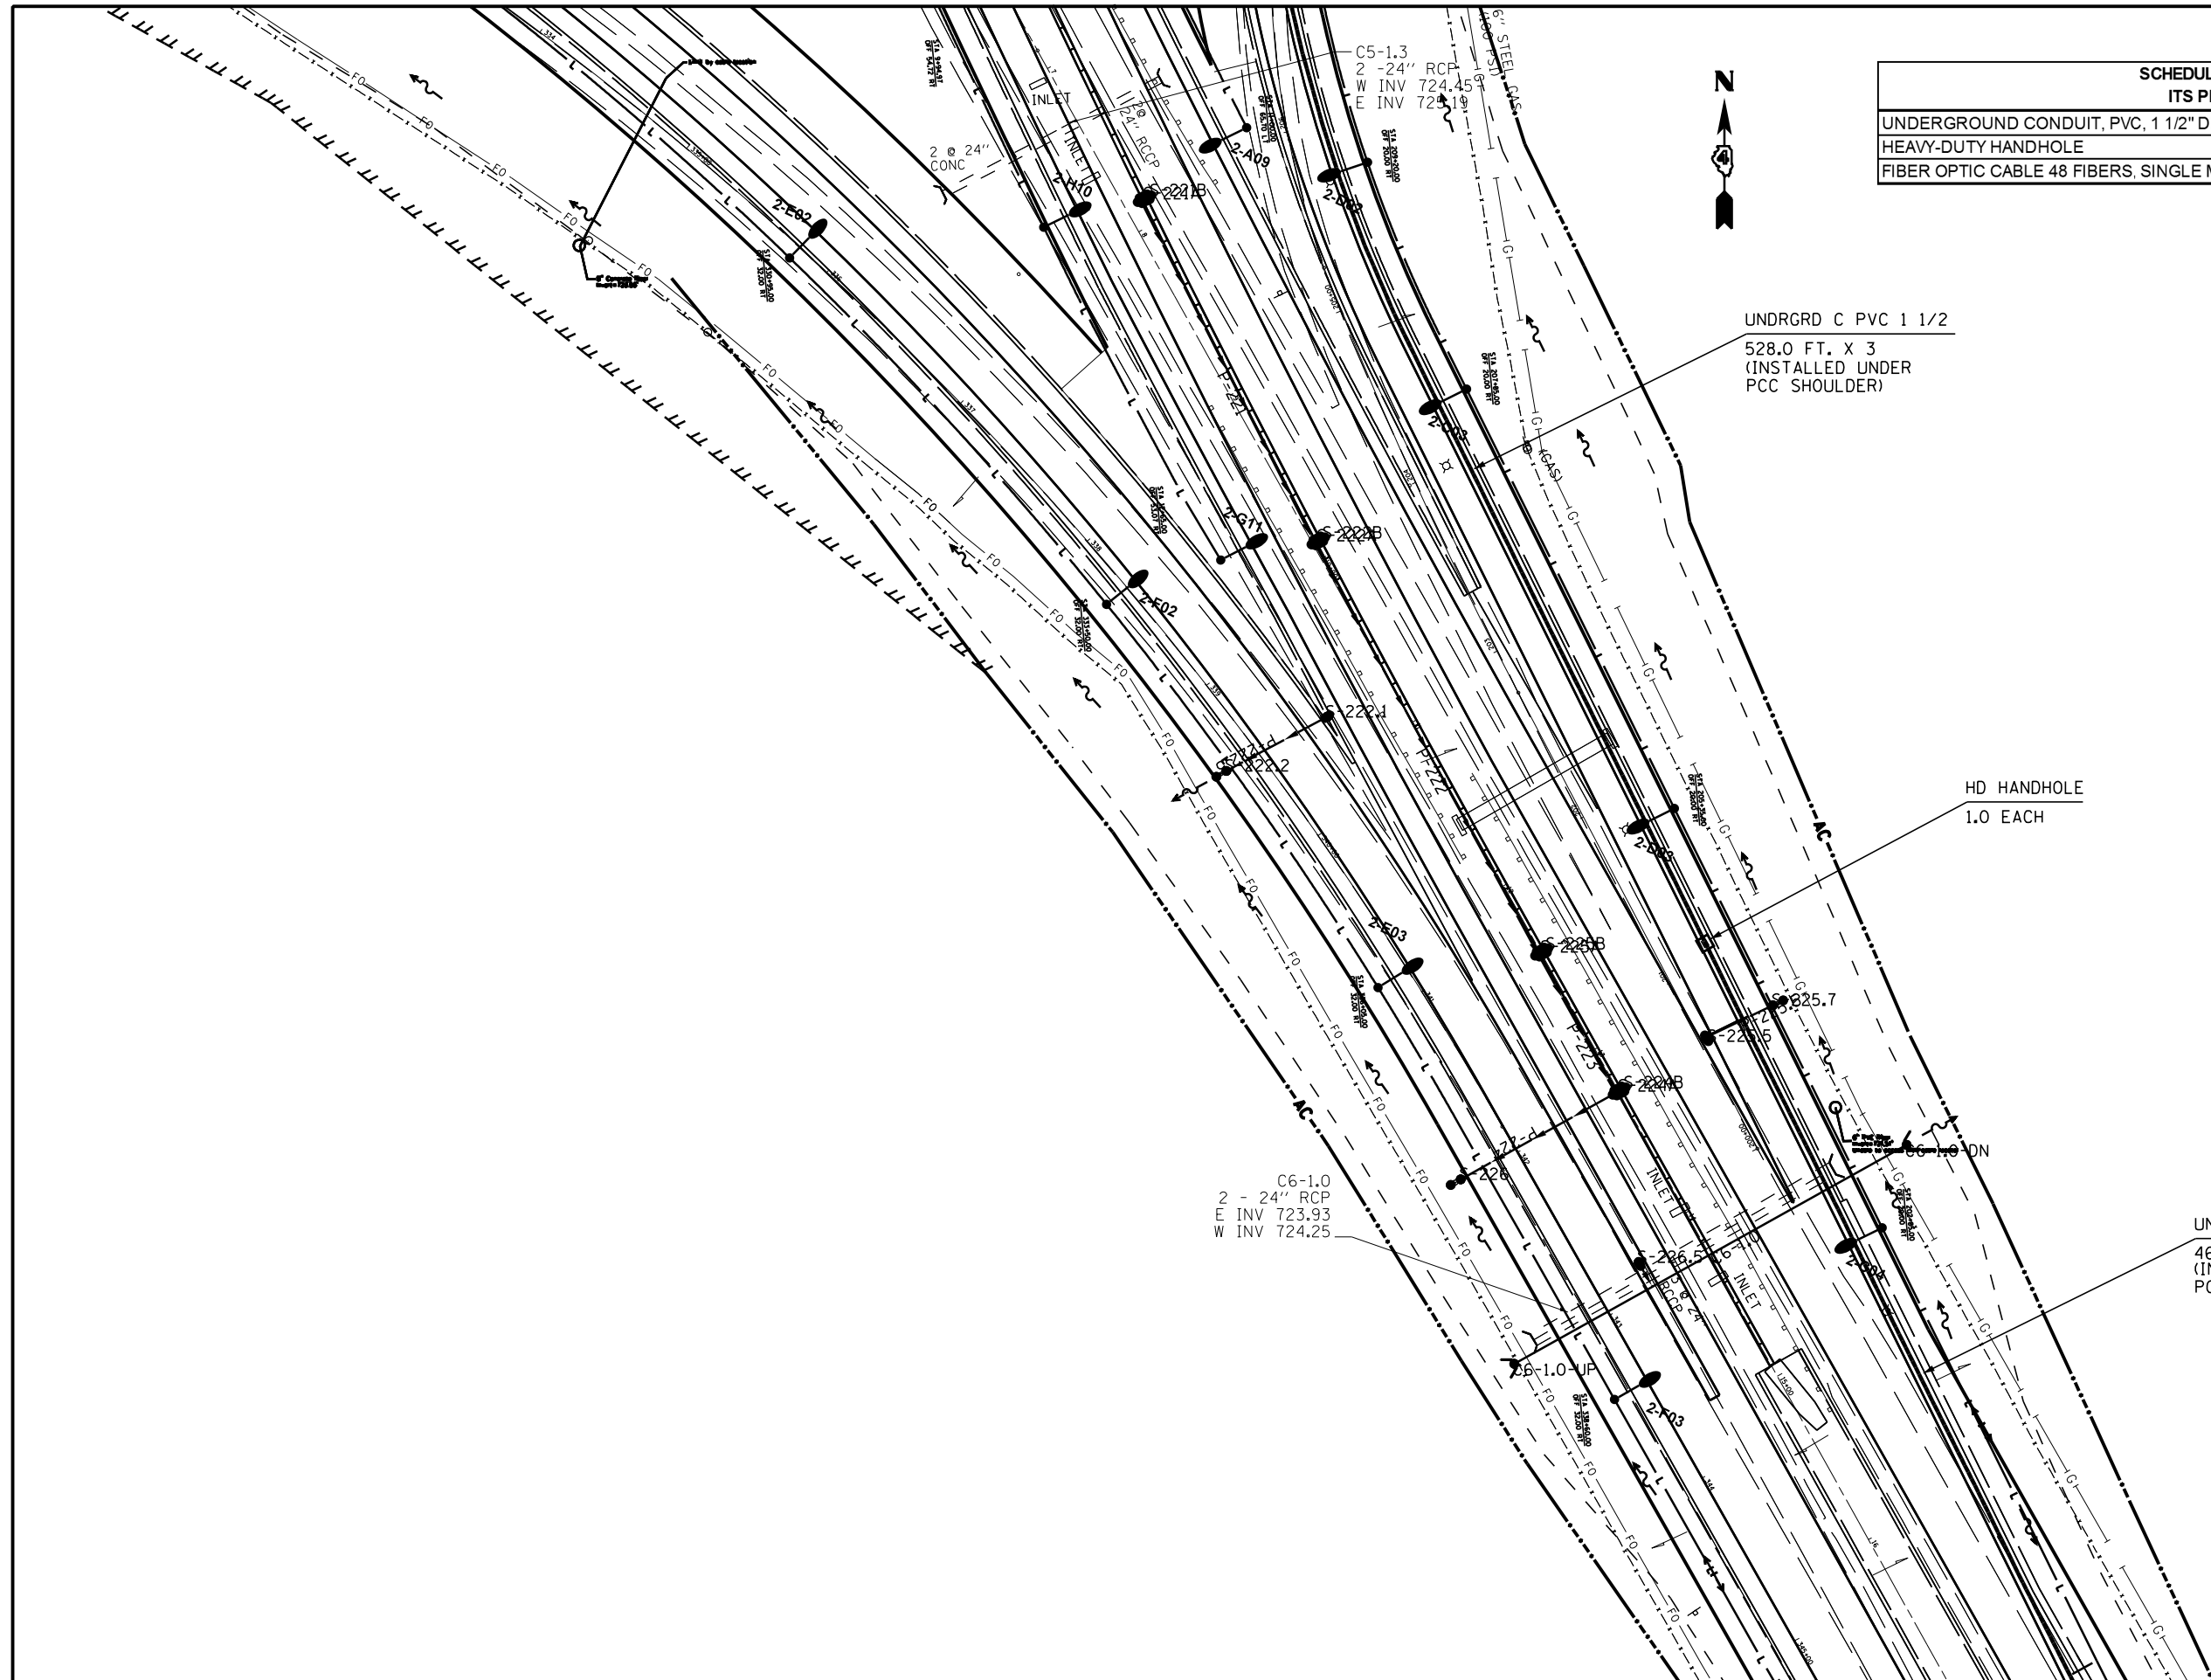

FILE NAME =
... \ITS (DDOT)\D468620-ITS-16.dgn

USER NAME = tblank
PLOT SCALE =
PLOT DATE = 7/17/2012

DESIGNED -
DRAWN -
CHECKED -
DATE -

REVISED -
REVISED -
REVISED -
REVISED -

**STATE OF ILLINOIS
DEPARTMENT OF TRANSPORTATION**

**ITS FIBER PLANS
I-74 & I-155 INTERCHANGE TO IL 98 (BIRCHWOOD)**

SCALE: NONE SHEET NO. 16 OF 50 SHEETS STA. TO STA.

F.A.P. RTE.	SECTION	COUNTY	TOTAL SHEETS	SHEET NO.
74	90-[14R;(14HB-4,14,14HVB)BR]	TAZEWELL	2433	1680
CONTRACT NO. 68620			ILLINOIS FED. AID PROJECT	