


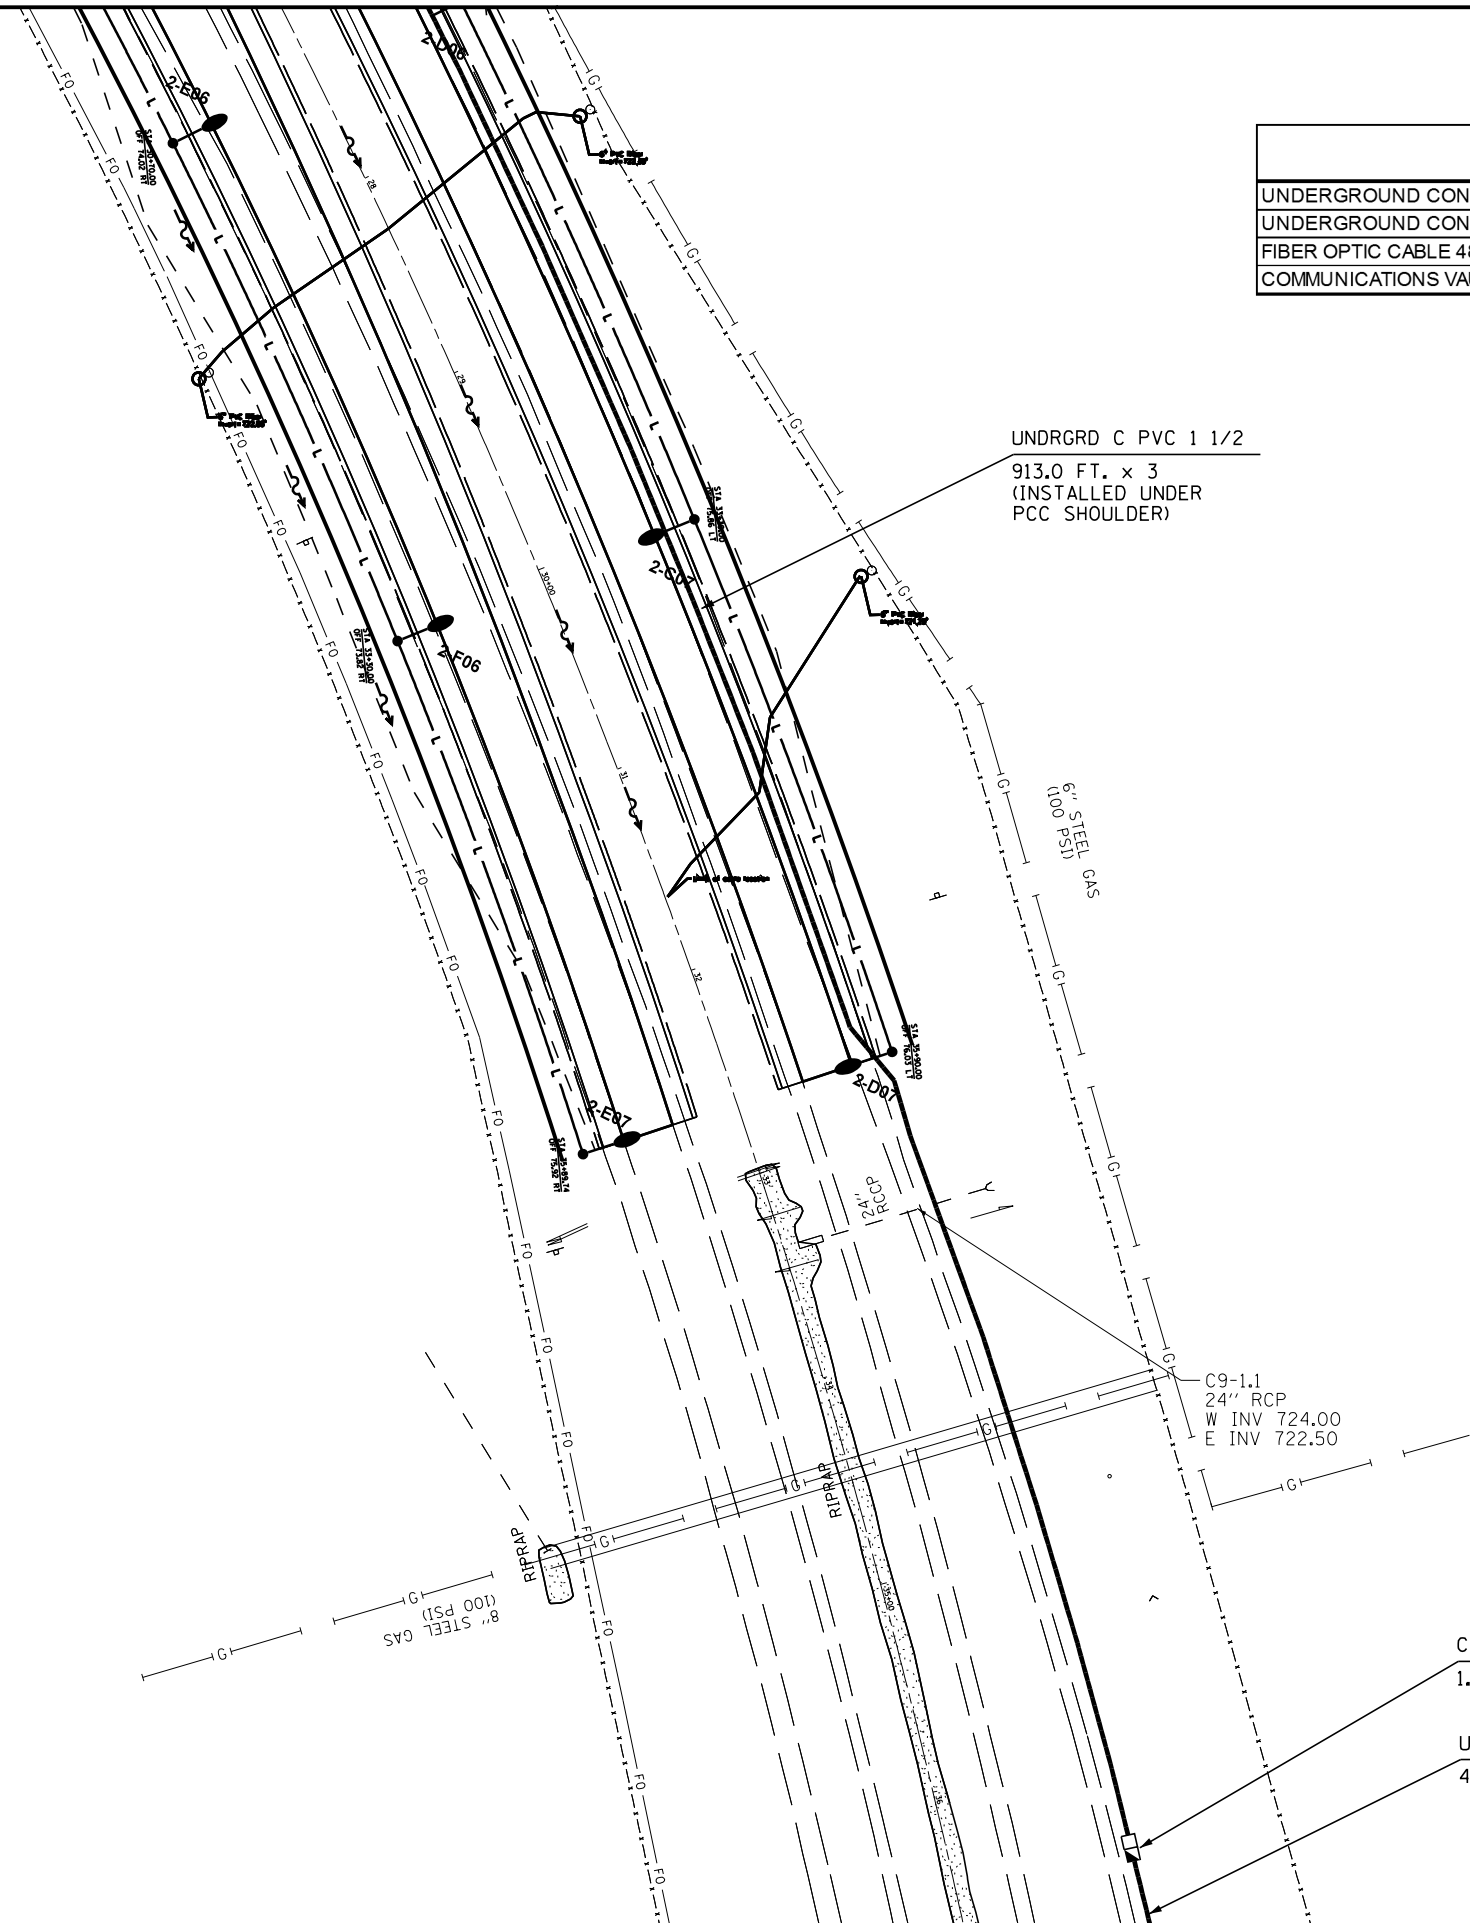

SCHEDULE OF QUANTITIES ITS PLAN SHEET 18		
UNDERGROUND CONDUIT, PVC, 1 1/2" DIA.	FOOT	2739.0
UNDERGROUND CONDUIT, PVC, 2" DIA.	FOOT	48.0
FIBER OPTIC CABLE 48 FIBERS, SINGLE MODE	EACH	991.0
COMMUNICATIONS VAULT	EACH	1.0



UNDRGRD C PVC 1 1/2
913.0 FT. x 3
(INSTALLED UNDER
PCC SHOULDER)

6" STEEL GAS
(100 PSI)

C9-1.1
24" RCP
W INV 724.00
E INV 722.50

8" STEEL GAS
(100 PSI)

COMMUNICATIONS VAULT
1.0 EACH

UNDRGRD C PVC 2
48.0 FT.

FILE NAME = ... \ITS (DDOT)\D468620-ITS-18.dgn	USER NAME = tblank	DESIGNED -	REVISED -
		DRAWN -	REVISED -
		CHECKED -	REVISED -
		DATE -	REVISED -

**STATE OF ILLINOIS
DEPARTMENT OF TRANSPORTATION**

**ITS FIBER PLANS
I-74 & I-155 INTERCHANGE TO IL 98 (BIRCHWOOD) (CONTINUED)**

SCALE: NONE SHEET NO. 18 OF 50 SHEETS STA. TO STA.

F.A.P. RTE.	SECTION	COUNTY	TOTAL SHEETS	SHEET NO.
74	90-[14R;(14HB-4,14,14HVB)BR]	TAZEWELL	2433	1682
CONTRACT NO. 68620			ILLINOIS FED. AID PROJECT	