


STATE OF ILLINOIS
DEPARTMENT OF TRANSPORTATION

F.A.I. RTE.	SECTION	COUNTY	TOTAL SHEETS	SHEET NO.
74	90-114R(14HB-4,14,14HVB)BR	TAZEWELL	98	29
STA.	TO STA.			
FED. ROAD DIST. NO.	ILLINOIS FED. AID PROJECT			

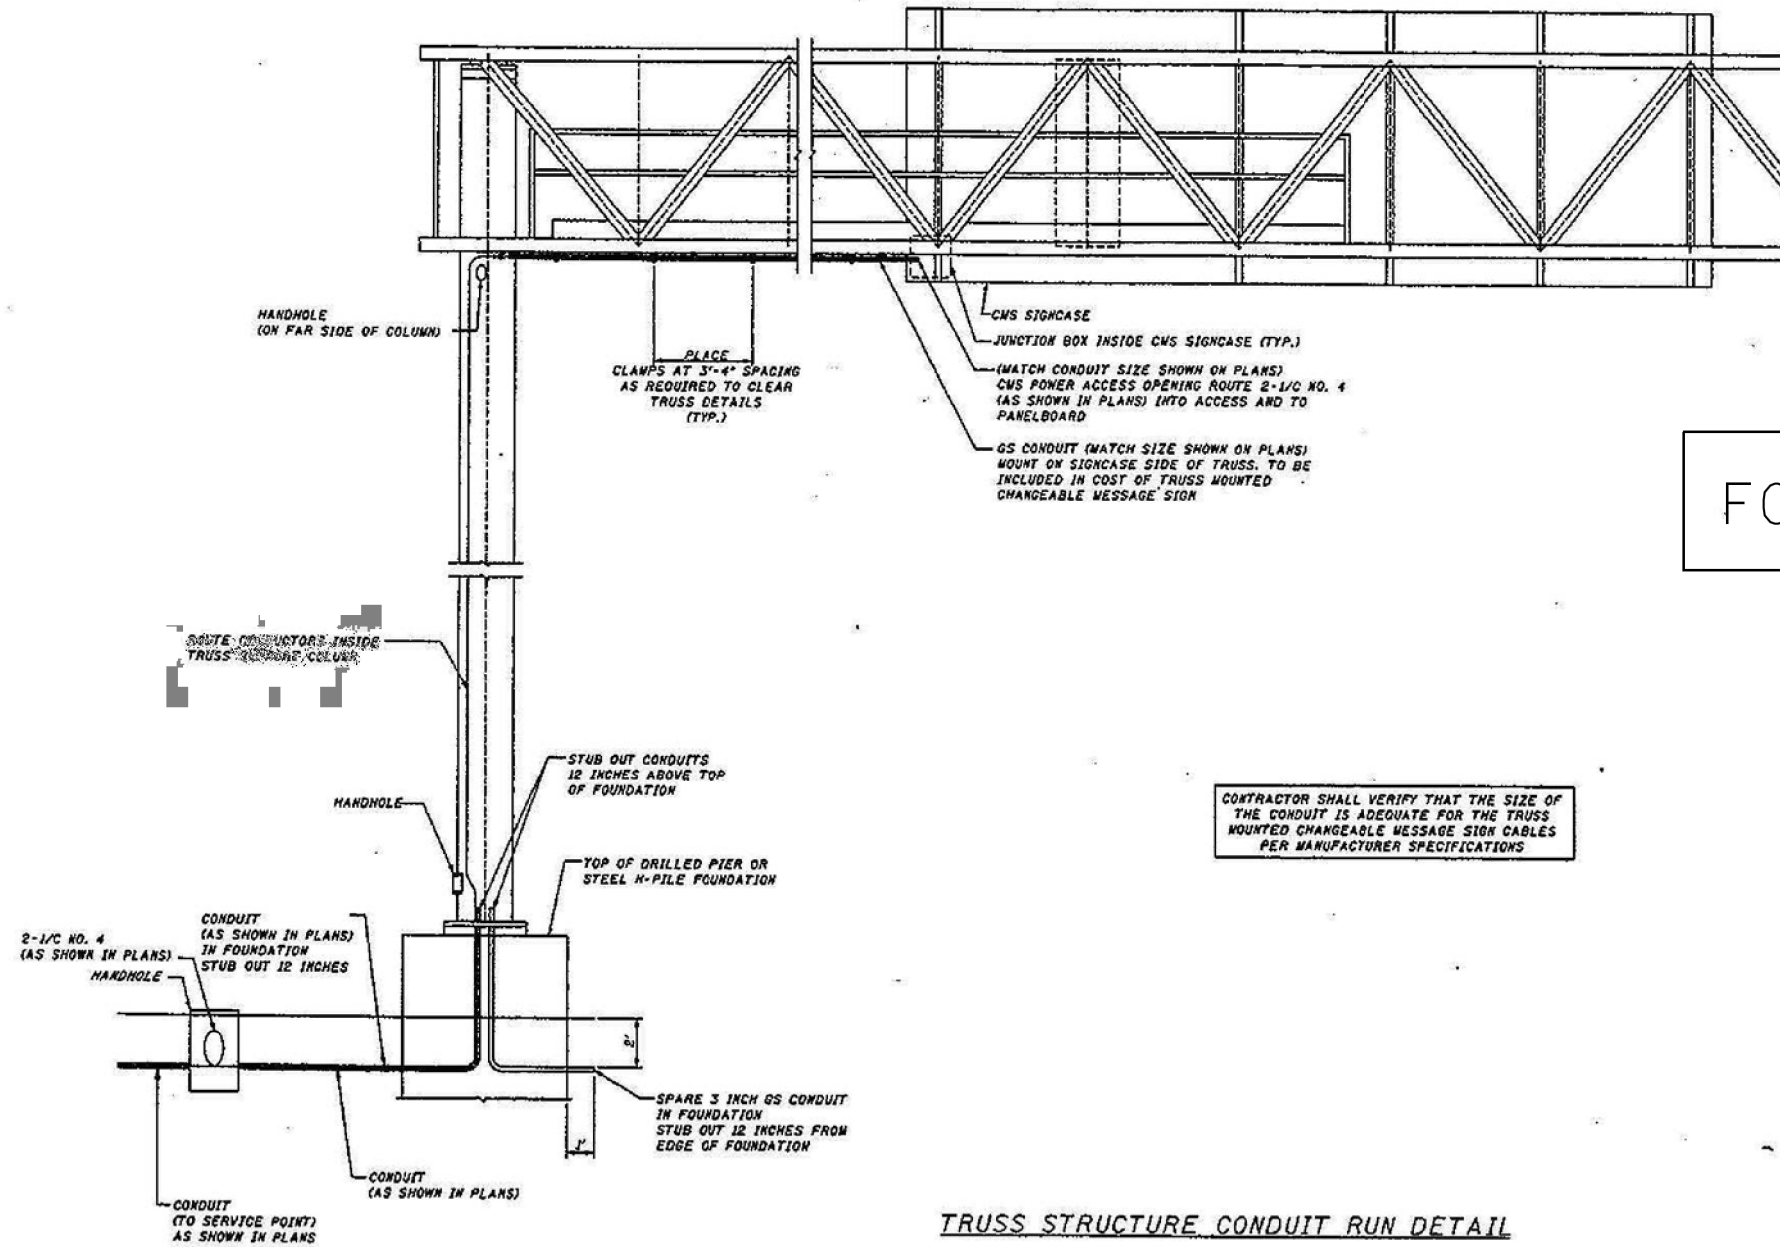

FOR INFORMATION ONLY

CONTRACTOR SHALL VERIFY THAT THE SIZE OF THE CONDUIT IS ADEQUATE FOR THE TRUSS MOUNTED CHANGEABLE MESSAGE SIGN CABLES PER MANUFACTURER SPECIFICATIONS

TRUSS STRUCTURE CONDUIT RUN DETAIL

ITS SHEET 29 OF 98

OVERHEAD SIGN STRUCTURES
TRUSS STRUCTURE WITH CONDUIT RUN

ILLINOIS DEPARTMENT OF TRANSPORTATION
F.A.I. 74
D4 I-74 ITS SYSTEM-1
PEORIA & TAZEWELL COUNTIES

10/14/02

EDWARDS AND KELCEY

DESIGNED	TCG
CHECKED	AJN
DRAWN	ABW
CHECKED	TCG

CONTRACT SCI

FILE NAME =	USER NAME = howlde	DESIGNED -	REVISED -
pt\1-74 & 1-155 interchange\its plans\6820 - I-155 @ I-74 Interchange ITS (Final) 6-1		DRAWN -	REVISED -
		CHECKED -	REVISED -
		DATE -	REVISED -

STATE OF ILLINOIS
DEPARTMENT OF TRANSPORTATION

EXISTING SIGN STRUCTURE AND DMS DETAILS
I-74 & WASHINGTON BLACKTOP (CONTINUED)

SCALE: NONE SHEET NO. 31 OF XX SHEETS STA. TO STA.

F.A.P. RTE.	SECTION	COUNTY	TOTAL SHEETS	SHEET NO.
74	90-114R(14HB-4,14,14HVB)BR	TAZEWELL	2433	1695
			CONTRACT NO. 68620	
ILLINOIS FED. AID PROJECT				