



STREET LIGHTING – BILL OF MATERIAL – THIS SHEET

PAY ITEM	UNIT	QTY
REMOVAL OF LIGHTING UNIT, NO SALVAGE	EACH	15
REMOVAL OF POLE FOUNDATION	EACH	15

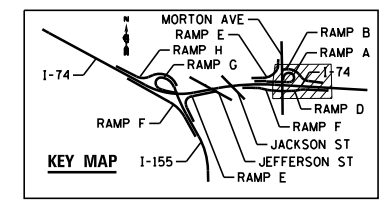

FILE NAME =	DESIGNED - BENESCH	REVISED -
...\\D468620-shit-light-removals-04.dgn	DRAWN - NLH	REVISED -
USER NAME = tblank	CHECKED - GHT	REVISED -
PLOT DATE = 9/5/2012	DATE - JULY 20, 2012	REVISED -

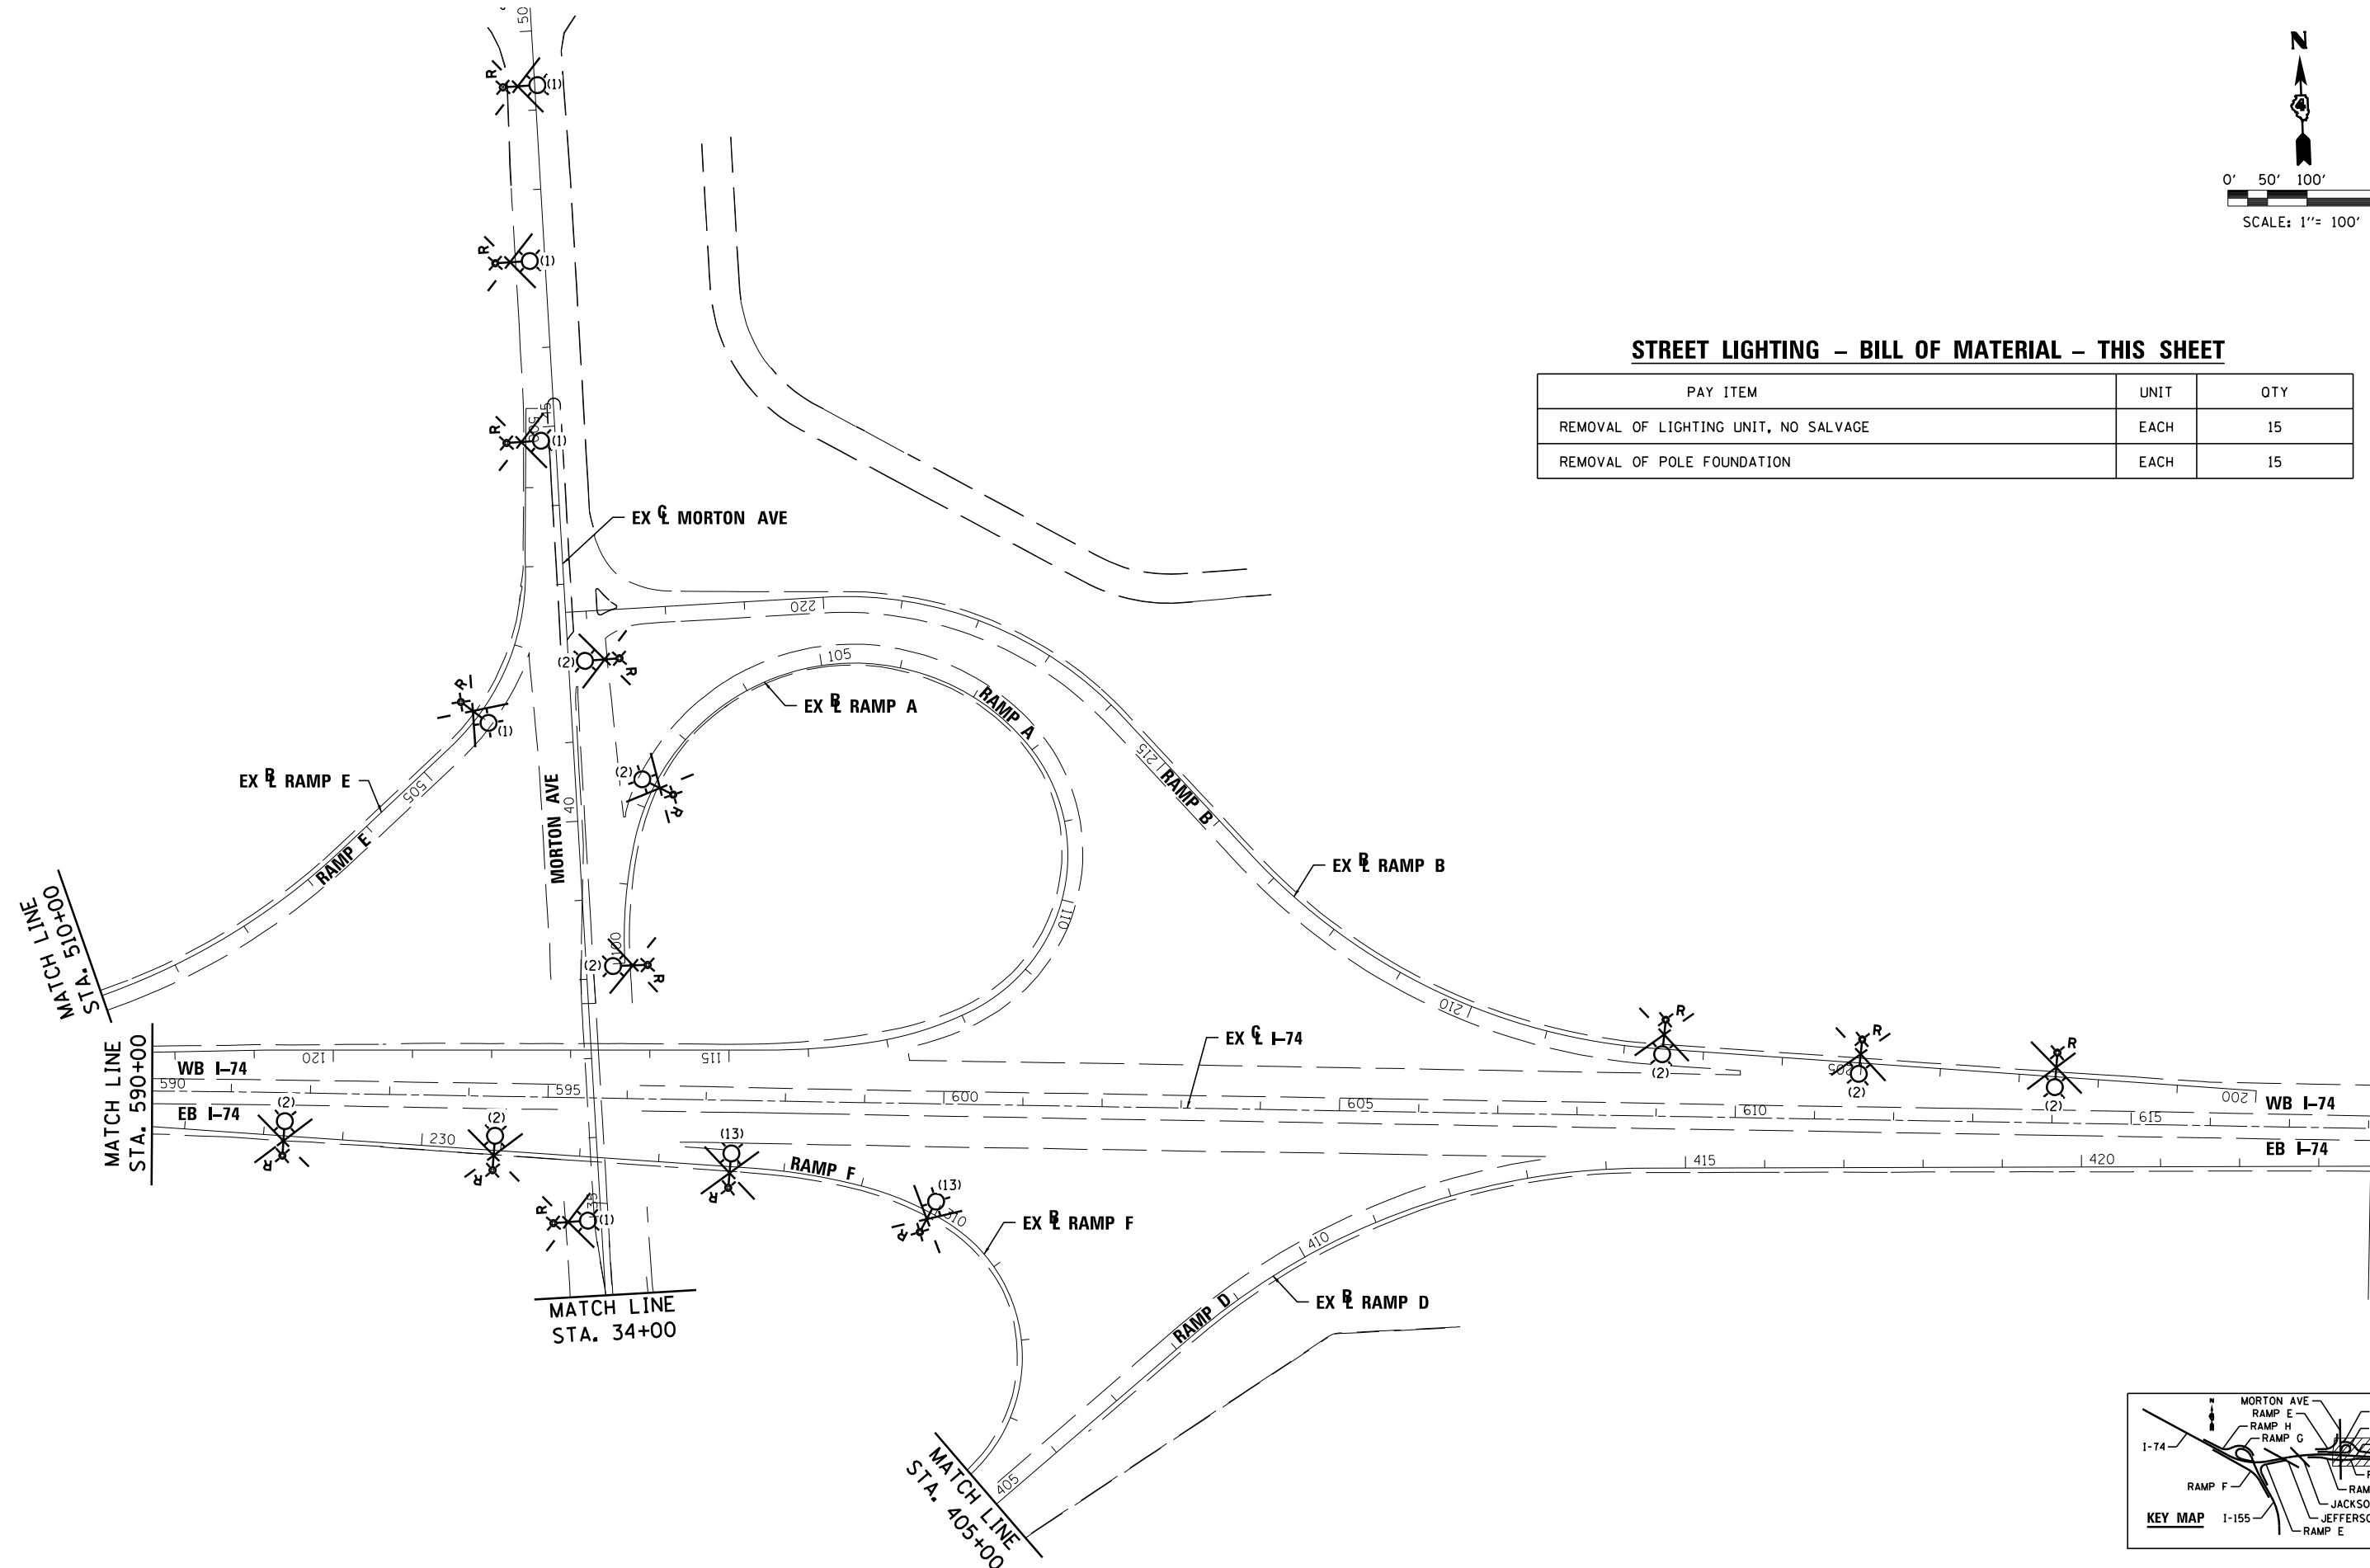

**STATE OF ILLINOIS
DEPARTMENT OF TRANSPORTATION**

**LIGHTING
REMOVALS**

SCALE: 1"=100' SHEET NO.104 OF 138 SHEETS STA. TO STA.

F.A.I. RTE.	SECTION	COUNTY	TOTAL SHEETS	SHEET NO.
90-[14R(14HB-4,14,14HVB)BR]	TAZEWELL	2433	1819	
CONTRACT NO. 68620				
ILLINOIS FED. AID PROJECT				