


STATE OF ILLINOIS  
DEPARTMENT OF PUBLIC WORKS & BUILDINGS  
DIVISION OF HIGHWAYS

PROJECT NO.	SECTION	COUNTY	TOTAL SHEETS	SHEET NO.
FA174	90-144R(14HB-4,14,14HVB)BR	TAZEWELL	89	34
FED. ROAD DIST. NO. 7				

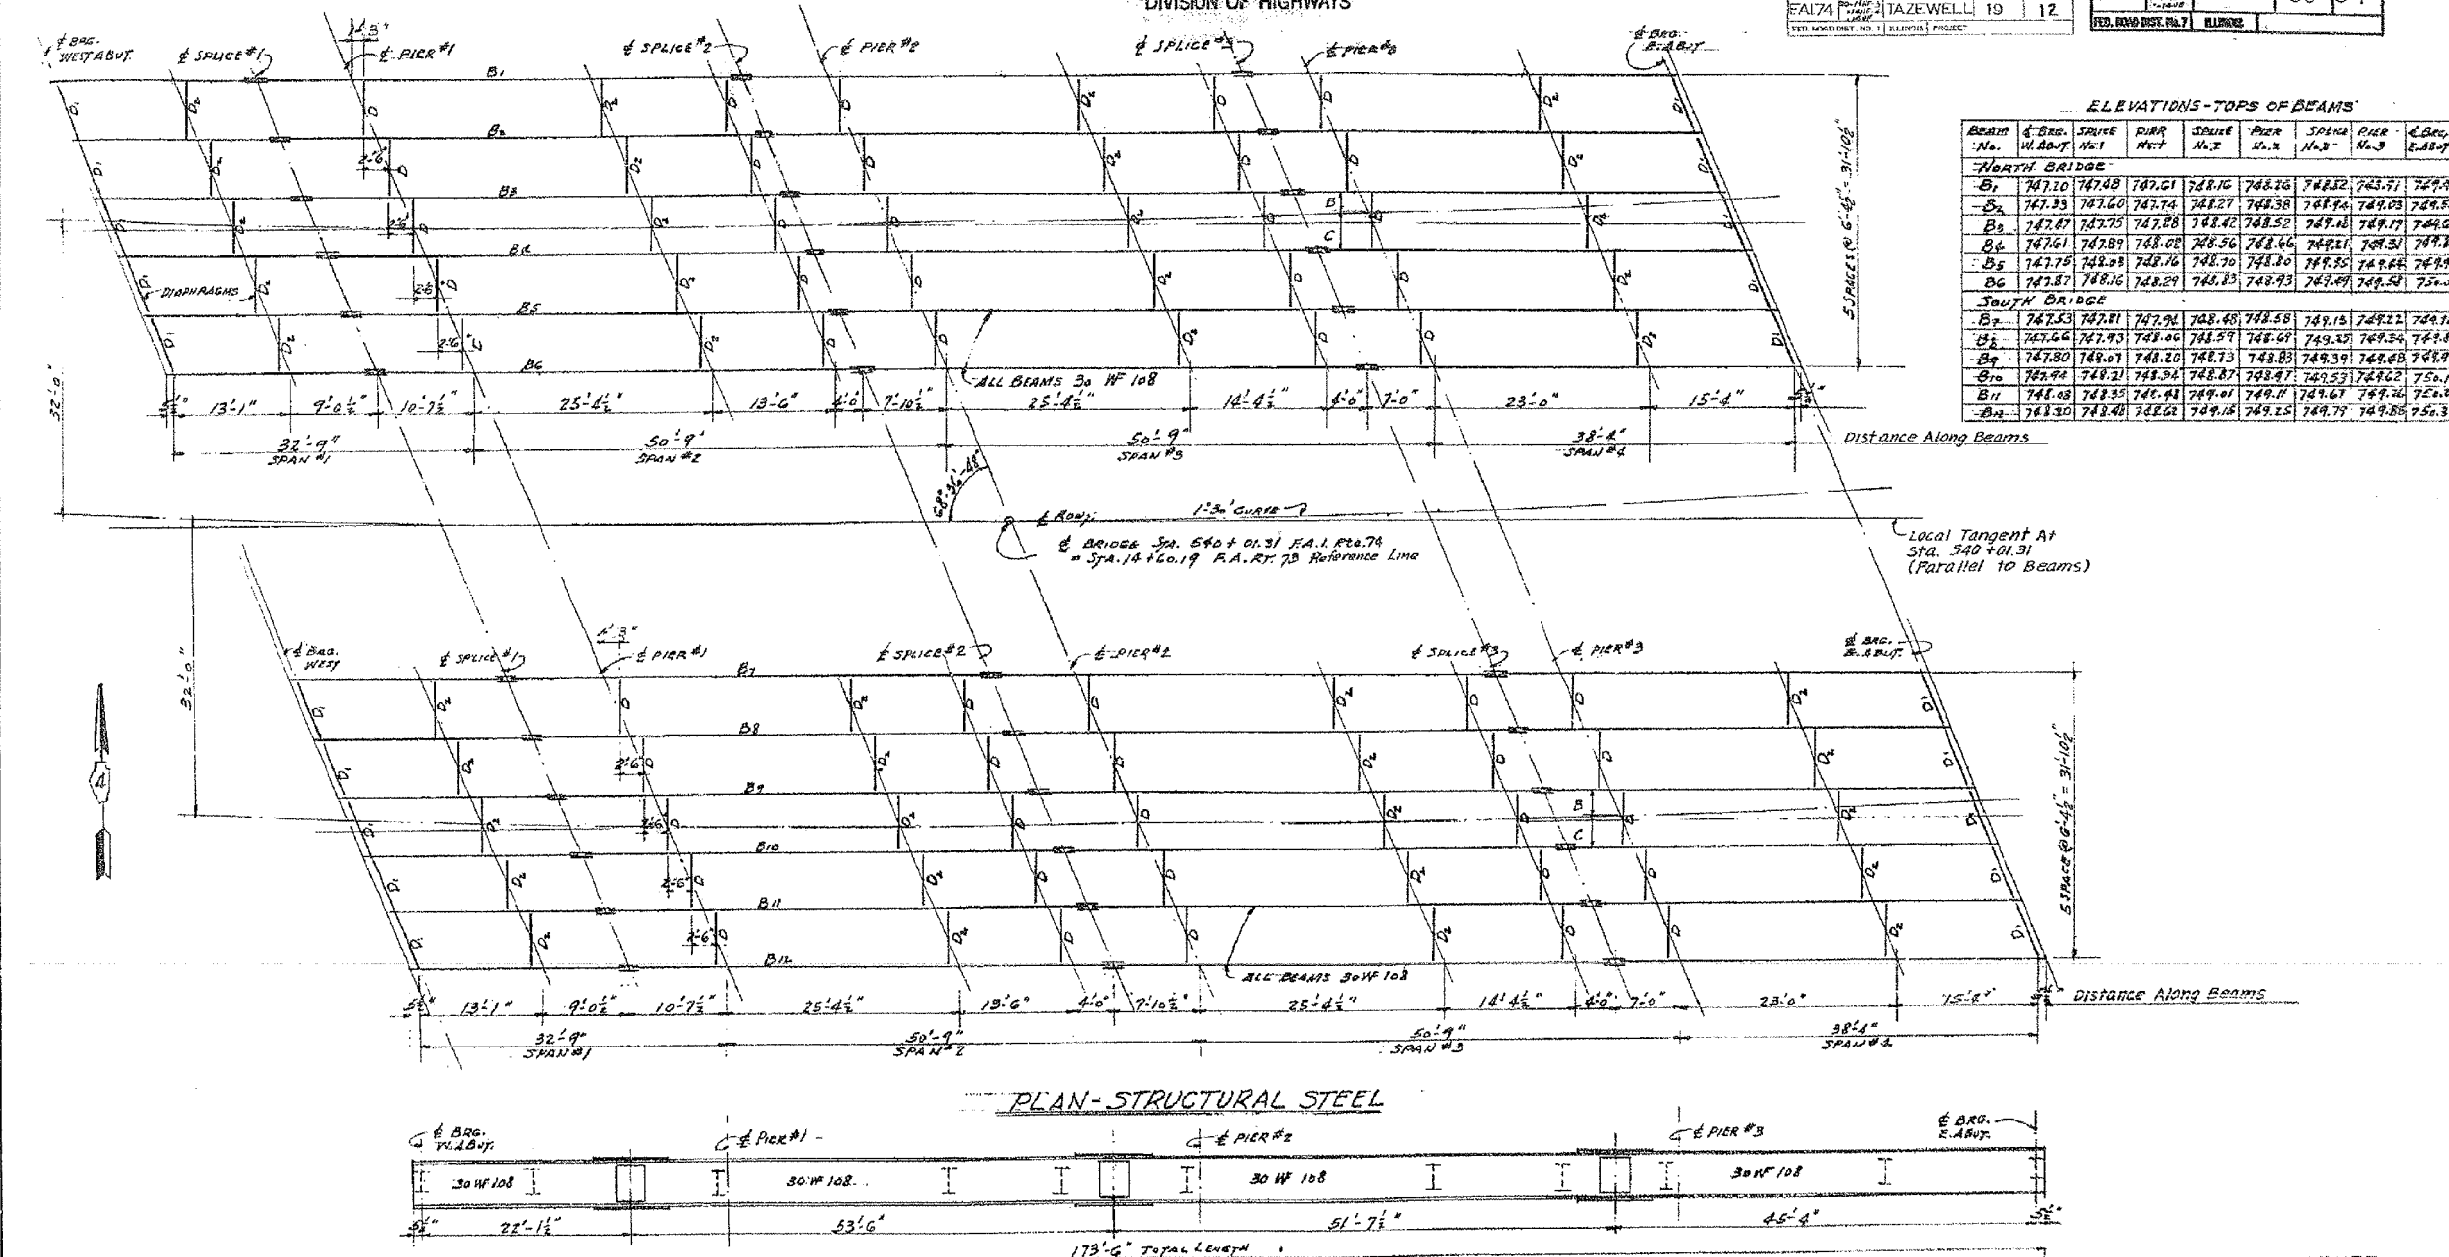

ELEVATIONS - TOPS OF BEAMS

BEAM No.	SPICE No. 1	PIER No. 1	SPICE No. 2	PIER No. 2	SPICE No. 3	PIER No. 3	END
<b>NORTH BRIDGE</b>							
B1	747.20	747.48	747.61	748.16	748.26	748.82	749.90
B2	747.33	747.60	747.74	748.27	748.38	748.94	749.52
B3	747.87	747.75	747.88	748.42	748.52	749.10	749.66
B4	747.61	747.89	748.02	748.56	748.66	749.21	749.80
B5	747.75	748.03	748.16	748.70	748.80	749.35	749.90
B6	747.87	748.16	748.29	748.83	748.93	749.49	750.06
<b>SOUTH BRIDGE</b>							
B1	747.53	747.81	747.94	748.48	748.58	749.13	749.72
B2	747.66	747.93	748.06	748.59	748.69	749.25	749.83
B3	747.80	748.07	748.20	748.73	748.83	749.39	749.97
B4	747.94	748.21	748.34	748.87	748.97	749.53	750.11
B5	748.08	748.35	748.48	749.01	749.11	749.67	750.25
B6	748.20	748.48	748.61	749.15	749.25	749.79	750.36

PLAN-STRUCTURAL STEEL

ELEVATION OF BEAM

FOR INFORMATION ONLY

SUPERSTRUCTURE  
STRUCTURAL STEEL  
F.A.I. ROUTE 74 - SECTION 90-14HB-4

F.A.I. ROUTE 74 OVER F.A. ROUTE 73  
STATION 540+03.31  
TAZEWELL COUNTY  
WARREN AND VAN PRAAG, INC.  
CONSULTING ENGINEERS - DECATUR, ILLINOIS

DESIGNED	H.E.R.	EXAMINED	
CHECKED	H.Y.F.	PASSED	
DRAWN	H.E.R.	APPROVED	
CHECKED	H.Y.F.		

FILE NAME =	USER NAME = mbecker	DESIGNED - MFB	REVISED -
0900165.68620.42.exist5.dgn		CHECKED - MRB	REVISED -
		DRAWN - PRT	REVISED -
		CHECKED - MRB	REVISED -

F.A.I. R.T.E.	SECTION	COUNTY	TOTAL SHEETS	SHEET NO.
74	90-144R(14HB-4,14,14HVB)BR	TAZEWELL	2433	1906
CONTRACT NO. 68620				
ILLINOIS FED. AID PROJECT				