


**ELEVATION**

(Stage 3)

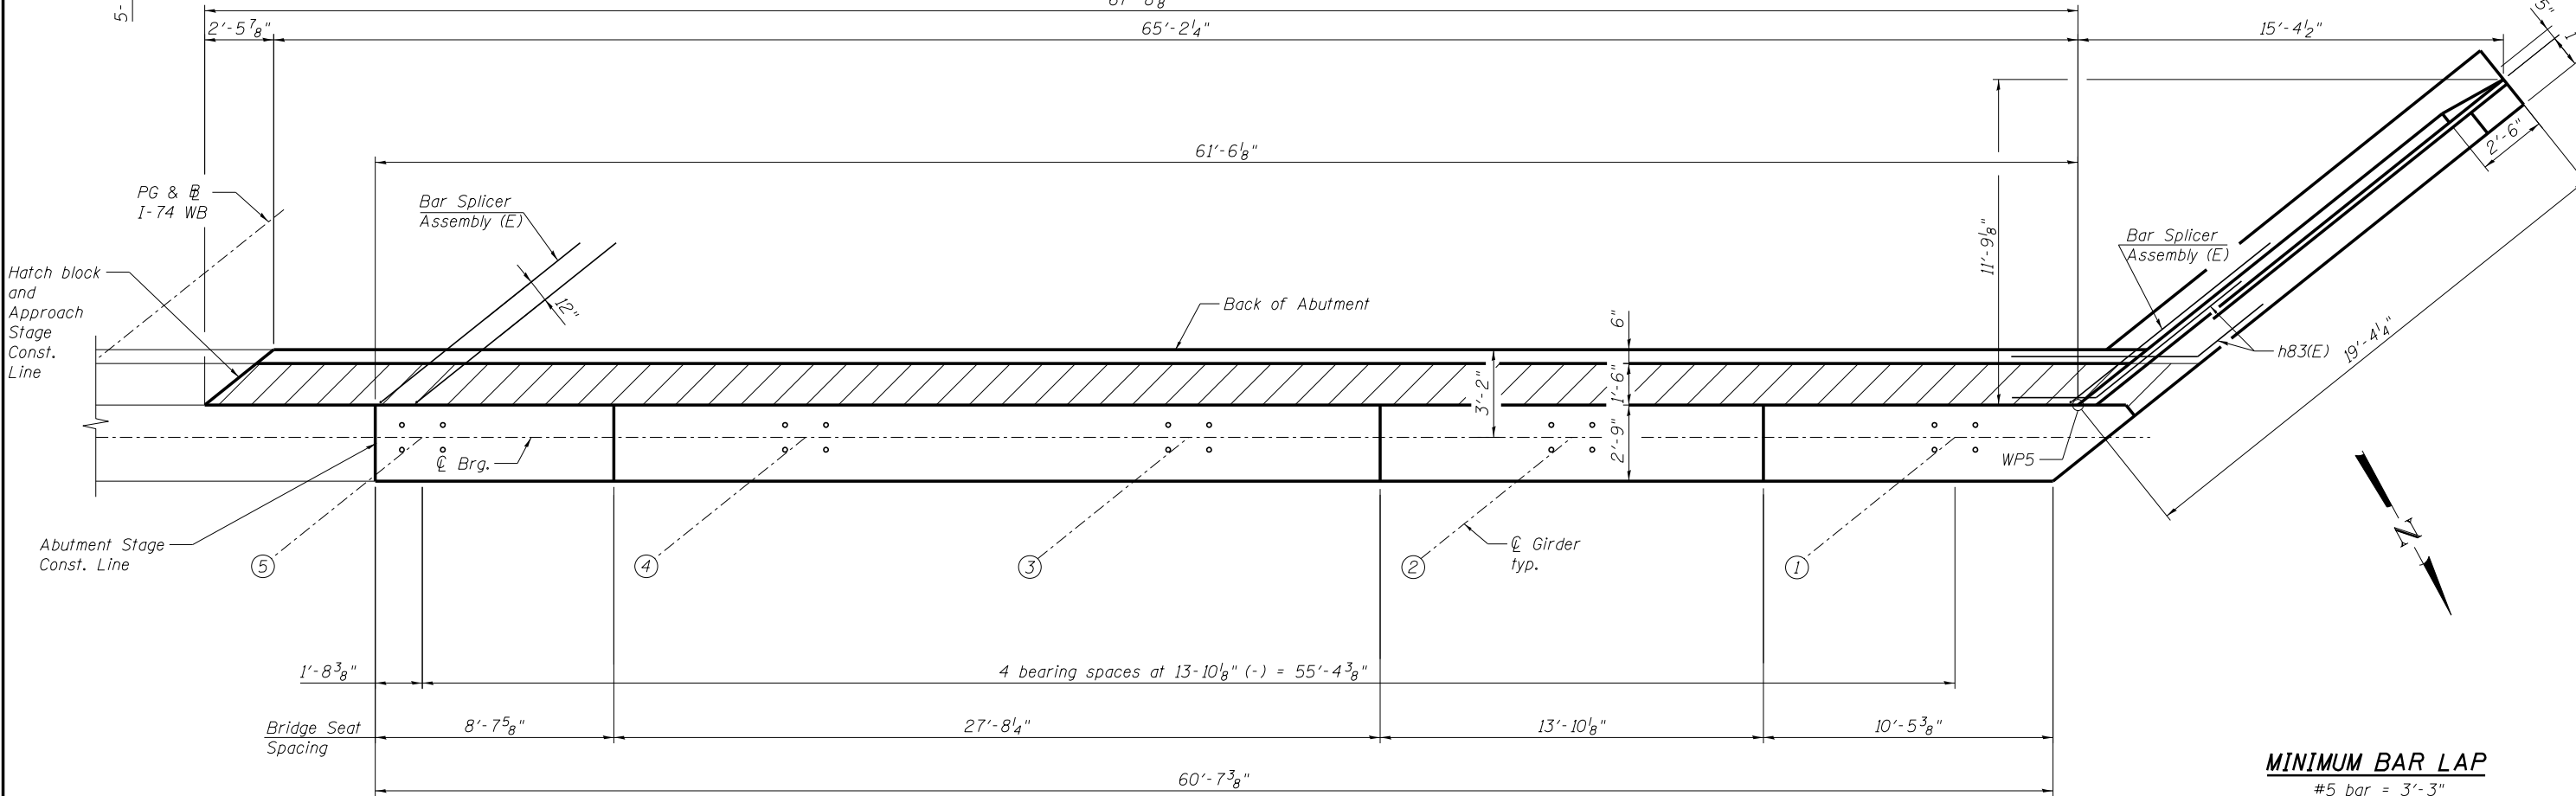

**PLAN-TOP VIEW**

(Stage 3)

**MINIMUM BAR LAP**

- #5 bar = 3'-3"
- #6 bar = 3'-10"
- #7 bar = 5'-2"

**WORK POINT**

Point	Station	Offset
WP5	557+39.72	-58.42

**benesch**  
engineers · scientists · planners

Alfred Benesch & Company  
205 North Michigan Avenue, Suite 2400  
Chicago, Illinois 60601  
312-565-0450 Job No. 10056

FILE NAME = 0900167.68620.34.wabut4.dgn

USER NAME = mbecker  
DESIGNED - DTS  
CHECKED - SLD  
DRAWN - PRT/DTS  
CHECKED - SLD  
PLOT DATE = 7/16/2012

DESIGNED - DTS  
CHECKED - SLD  
DRAWN - PRT/DTS  
CHECKED - SLD

REVISED -  
REVISED -  
REVISED -  
REVISED -

**STATE OF ILLINOIS  
DEPARTMENT OF TRANSPORTATION**

**WEST ABUTMENT 4 OF 5  
STRUCTURE NO. 090-0167**

SHEET NO. SB34 OF SB65 SHEETS

F.A.I. R.T.E.	SECTION	COUNTY	TOTAL SHEETS	SHEET NO.
74	90-[14R(14HB-4,14,14HV)BR]	TAZEWELL	2433	1945
CONTRACT NO. 68620				

ILLINOIS FED. AID PROJECT

x:\10000s\10056\engineer\ing-documents\phase-1\174over-Jefferson\Final\0900167.68620.34.wabut4.dgn  
 11:08:43 AM  
 7/16/2012