



MINIMUM BAR LAP

- #5 bar = 3'-3"
- #6 bar = 3'-10"
- #7 bar = 5'-2"

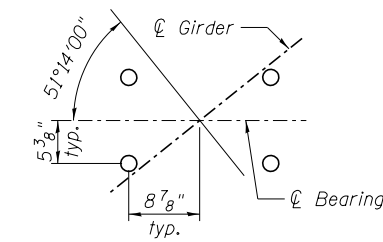


ANCHOR BOLT DETAIL I

(Girders 1, 2, 3, 12, 13 & 14)

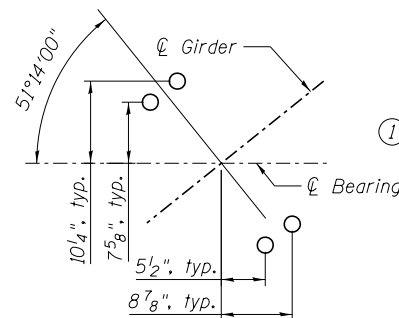

ANCHOR BOLT DETAIL II

(Girders 4 thru 11)

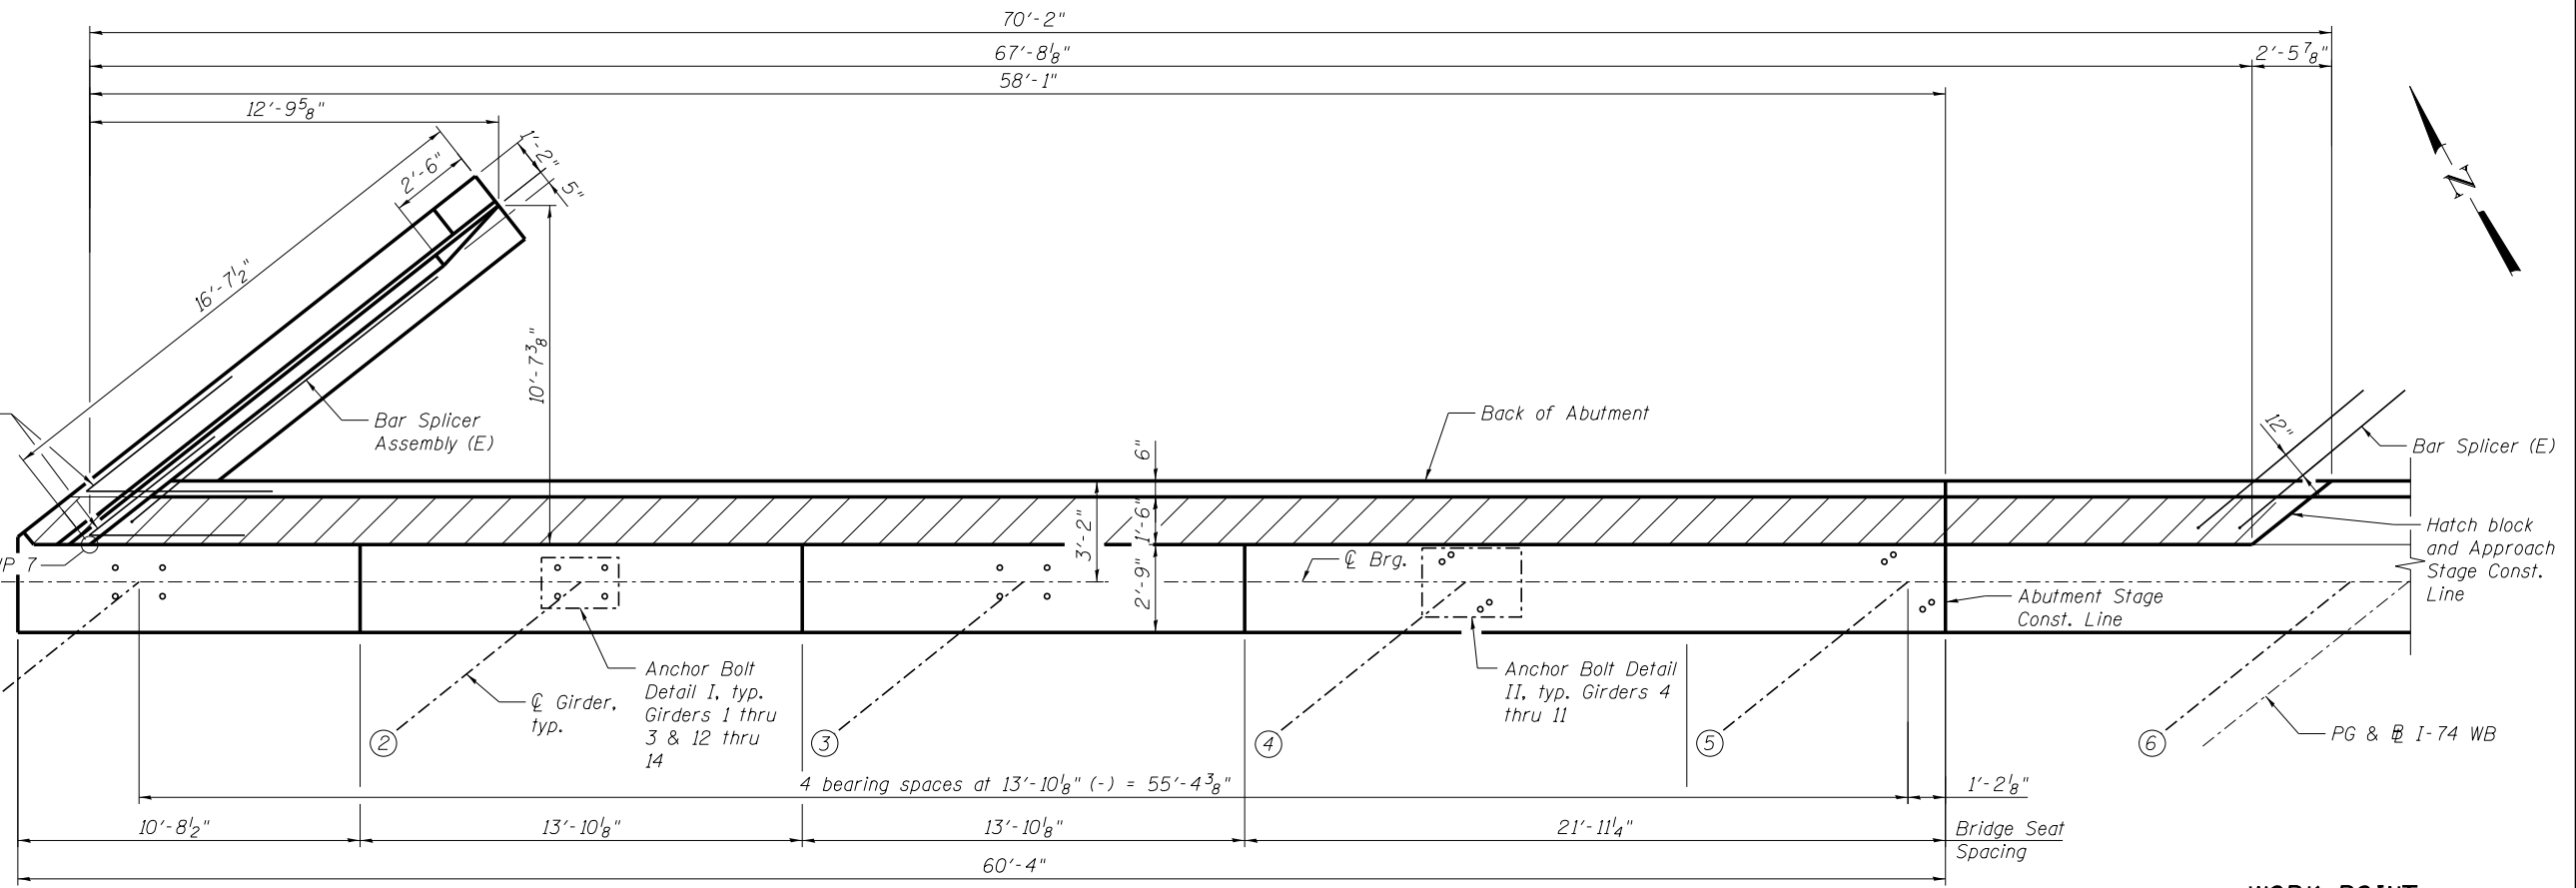

PLAN - TOP VIEW

(Stage 3)

WORK POINT

Point	Station	Offset
WP7	558+65.36	-58.42

benesch
engineers · scientists · planners

Alfred Benesch & Company
205 North Michigan Avenue, Suite 2400
Chicago, Illinois 60601
312-565-0450 Job No. 10056

FILE NAME = 0900167.68620.38.eabut1.dgn

USER NAME = mbecker
DESIGNED - DTS
CHECKED - SLD
DRAWN - PRT/DTS
PLOT DATE = 7/16/2012

REVISIED -
REVISIED -
REVISIED -
REVISIED -

**STATE OF ILLINOIS
DEPARTMENT OF TRANSPORTATION**

**EAST ABUTMENT 1 OF 5
STRUCTURE NO. 090-0167**

SHEET NO. SB38 OF SB65 SHEETS

F.A.I. RTE.	SECTION	COUNTY	TOTAL SHEETS	SHEET NO.
74	90-[14R;(14HB-4;14;14HVB)BR]	TAZEWELL	2433	1949
CONTRACT NO. 68620				

ILLINOIS FED. AID PROJECT

x:\10000s\10056\engineer\ing-documents\phase-1\174over-Jefferson\Final\0900167_68620_38_eabut1.dgn

11:08:47 AM

7/16/2012