


*Order a20(E), a21(E), a22(E), a26(E) and a27(E) bars full length.
Cut to fit skew and use remainder of bars in opposite end.

** Measured along Local Tangent

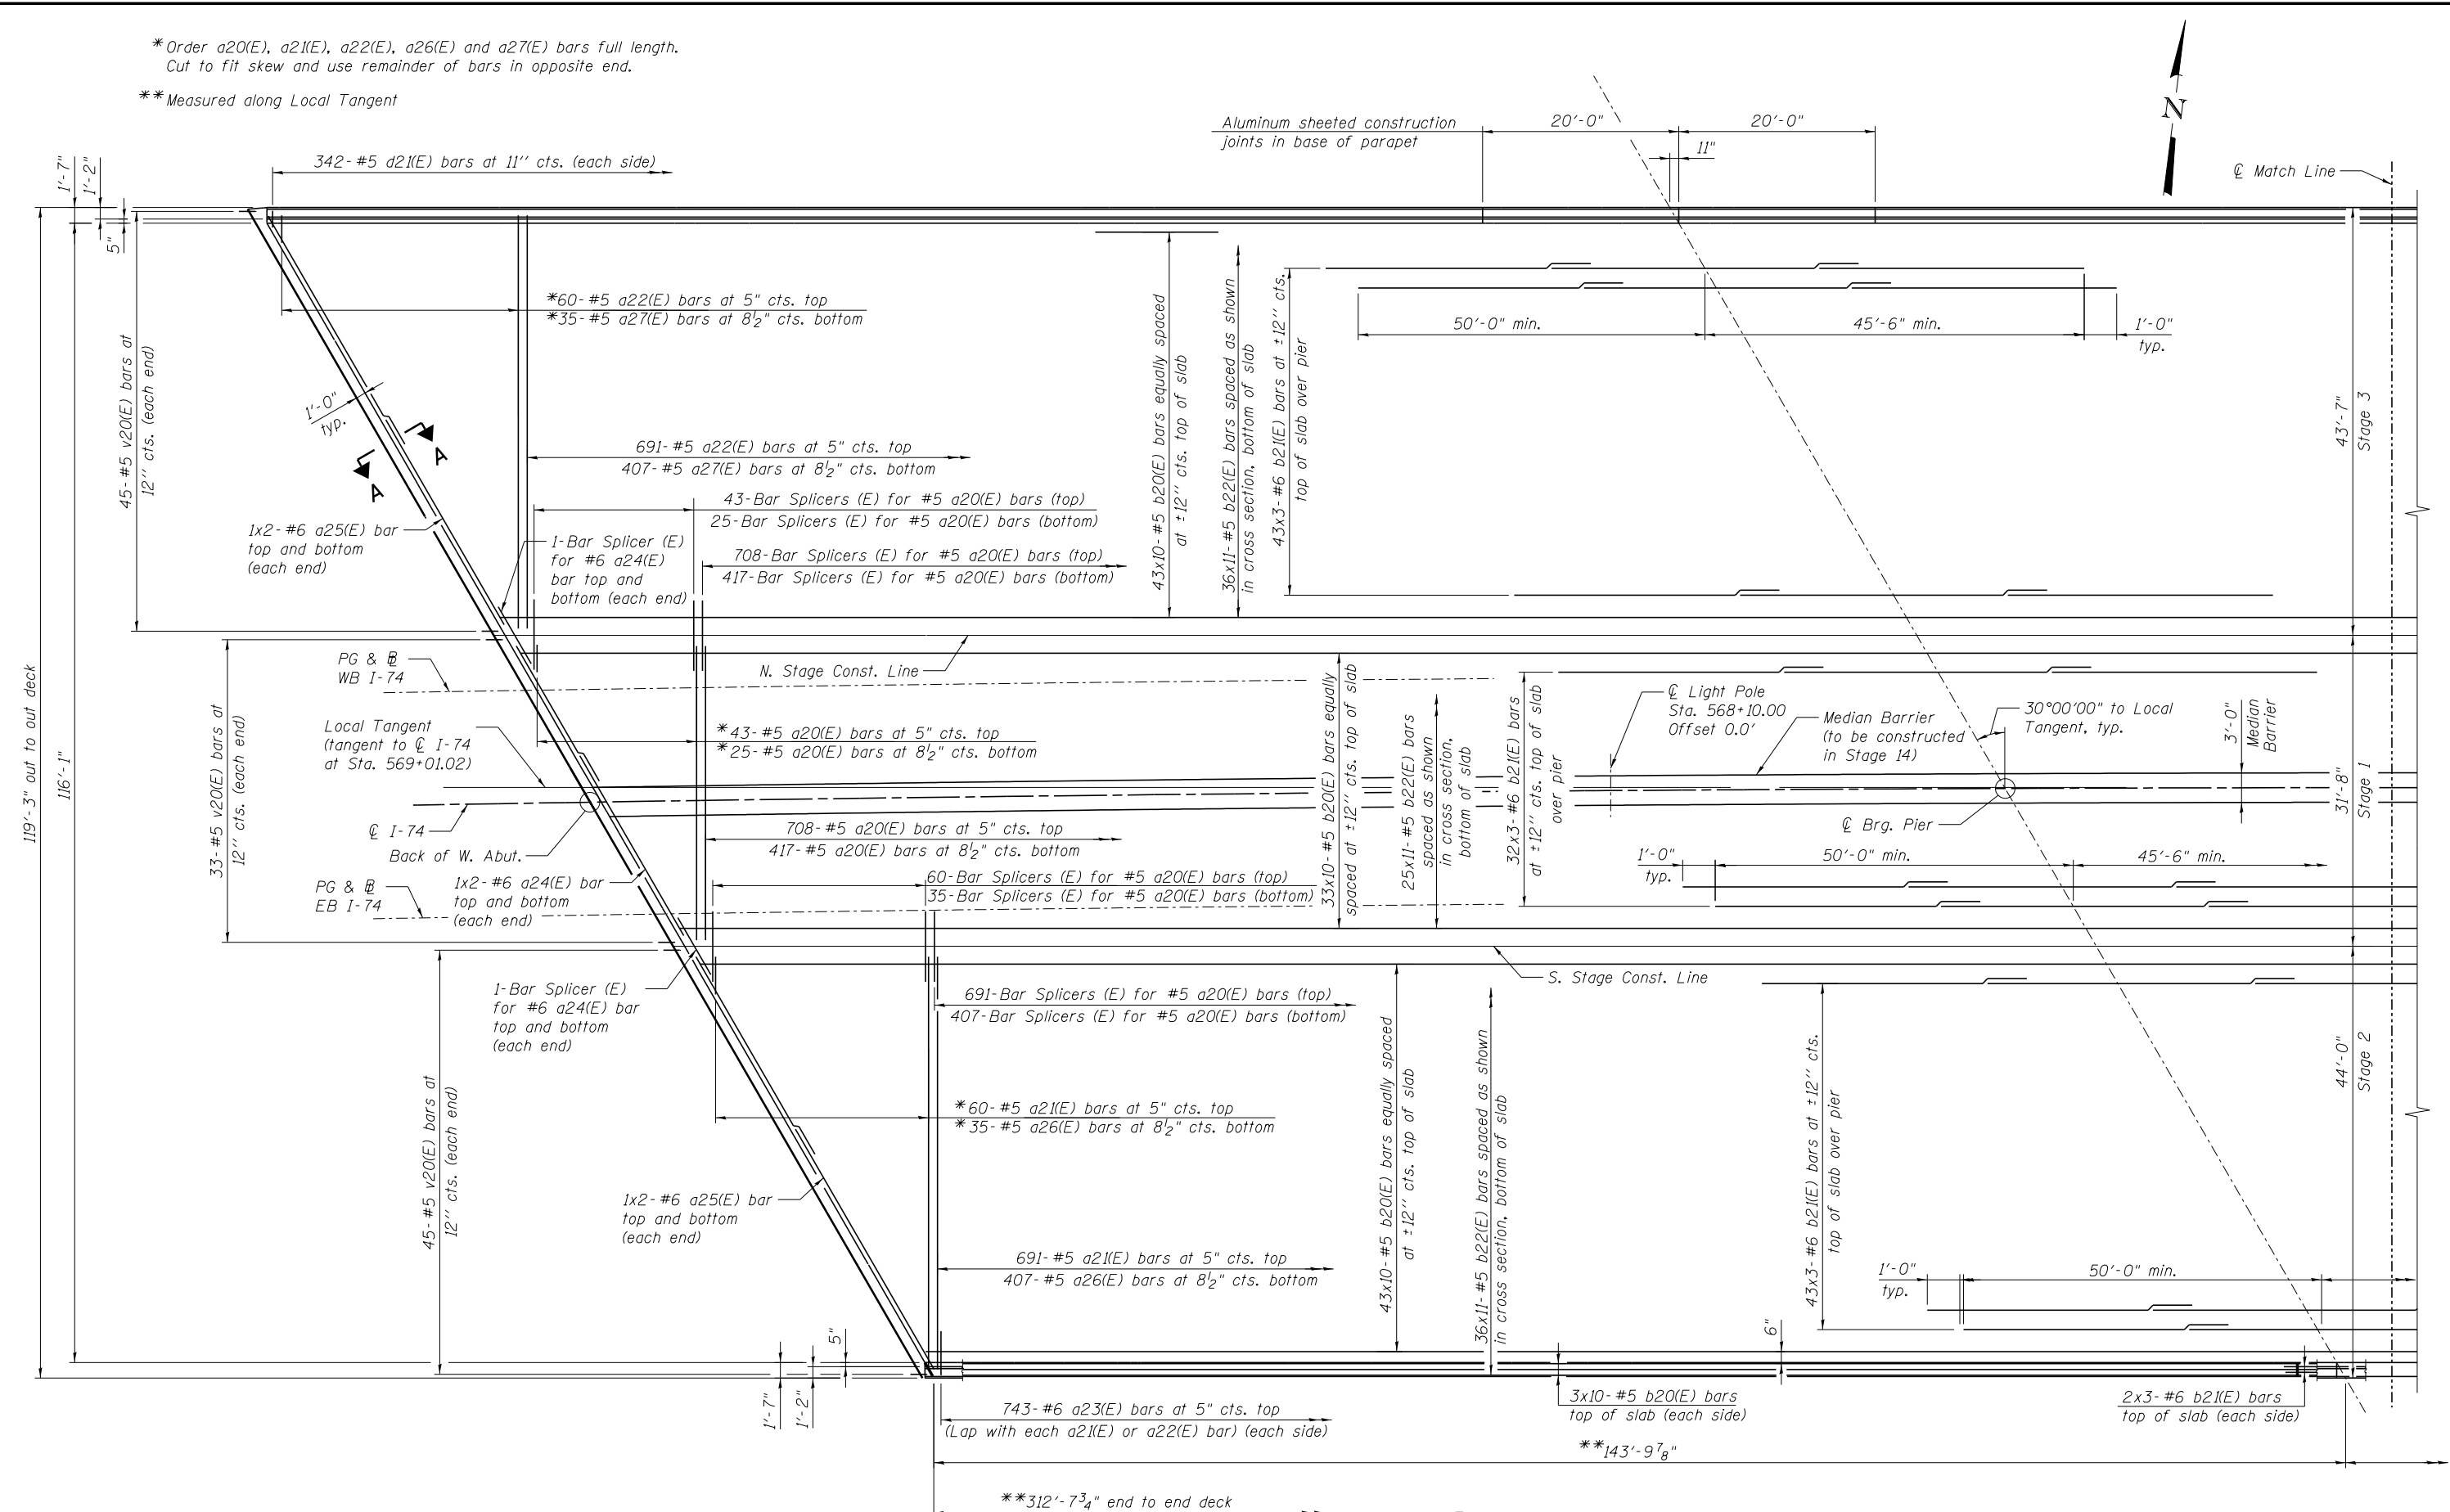

PLAN

benesch
engineers · scientists · planners

Alfred Benesch & Company
205 North Michigan Avenue, Suite 2400
Chicago, Illinois 60601
312-565-0450 Job No. 10056

FILE NAME = 0900169.68620.18.dkp11.dgn
PLOT SCALE =
PLOT DATE = 7/16/2012

| | | |
|---------------------|----------------|-----------|
| USER NAME = mbecker | DESIGNED - MFB | REVISED - |
| | CHECKED - AAY | REVISED - |
| | DRAWN - PRT | REVISED - |
| | CHECKED - MRB | REVISED - |

STATE OF ILLINOIS
DEPARTMENT OF TRANSPORTATION

SUPERSTRUCTURE 1 OF 3
STRUCTURE NO. 090-0169

SHEET NO. SC18 OF SC63 SHEETS

| | | | | |
|--------------------|------------------------------|----------|---------------------------|-----------|
| F.A.I. RTE. | SECTION | COUNTY | TOTAL SHEETS | SHEET NO. |
| 74 | 90-[14Rz(14HB-4,14,14HVB)BR] | TAZEWELL | 2433 | 1994 |
| CONTRACT NO. 68620 | | | ILLINOIS FED. AID PROJECT | |

x:\10000s\10056\engineer\ing-documents\phase-1\174over\Jackson\Final\0900169_68620_18.dkp11.dgn
 11:19:21 AM
 7/16/2012