



STATE OF ILLINOIS
DEPARTMENT OF PUBLIC WORKS & BUILDINGS
DIVISION OF HIGHWAYS

PROJECT NO.	SECTION	COUNTY	TOTAL SHEETS	SHEET NO.
FA-177	90-14HB	TAZEWELL	24	12
FED. ROAD DIST. NO. 7	ILLINOIS	PROJECT		

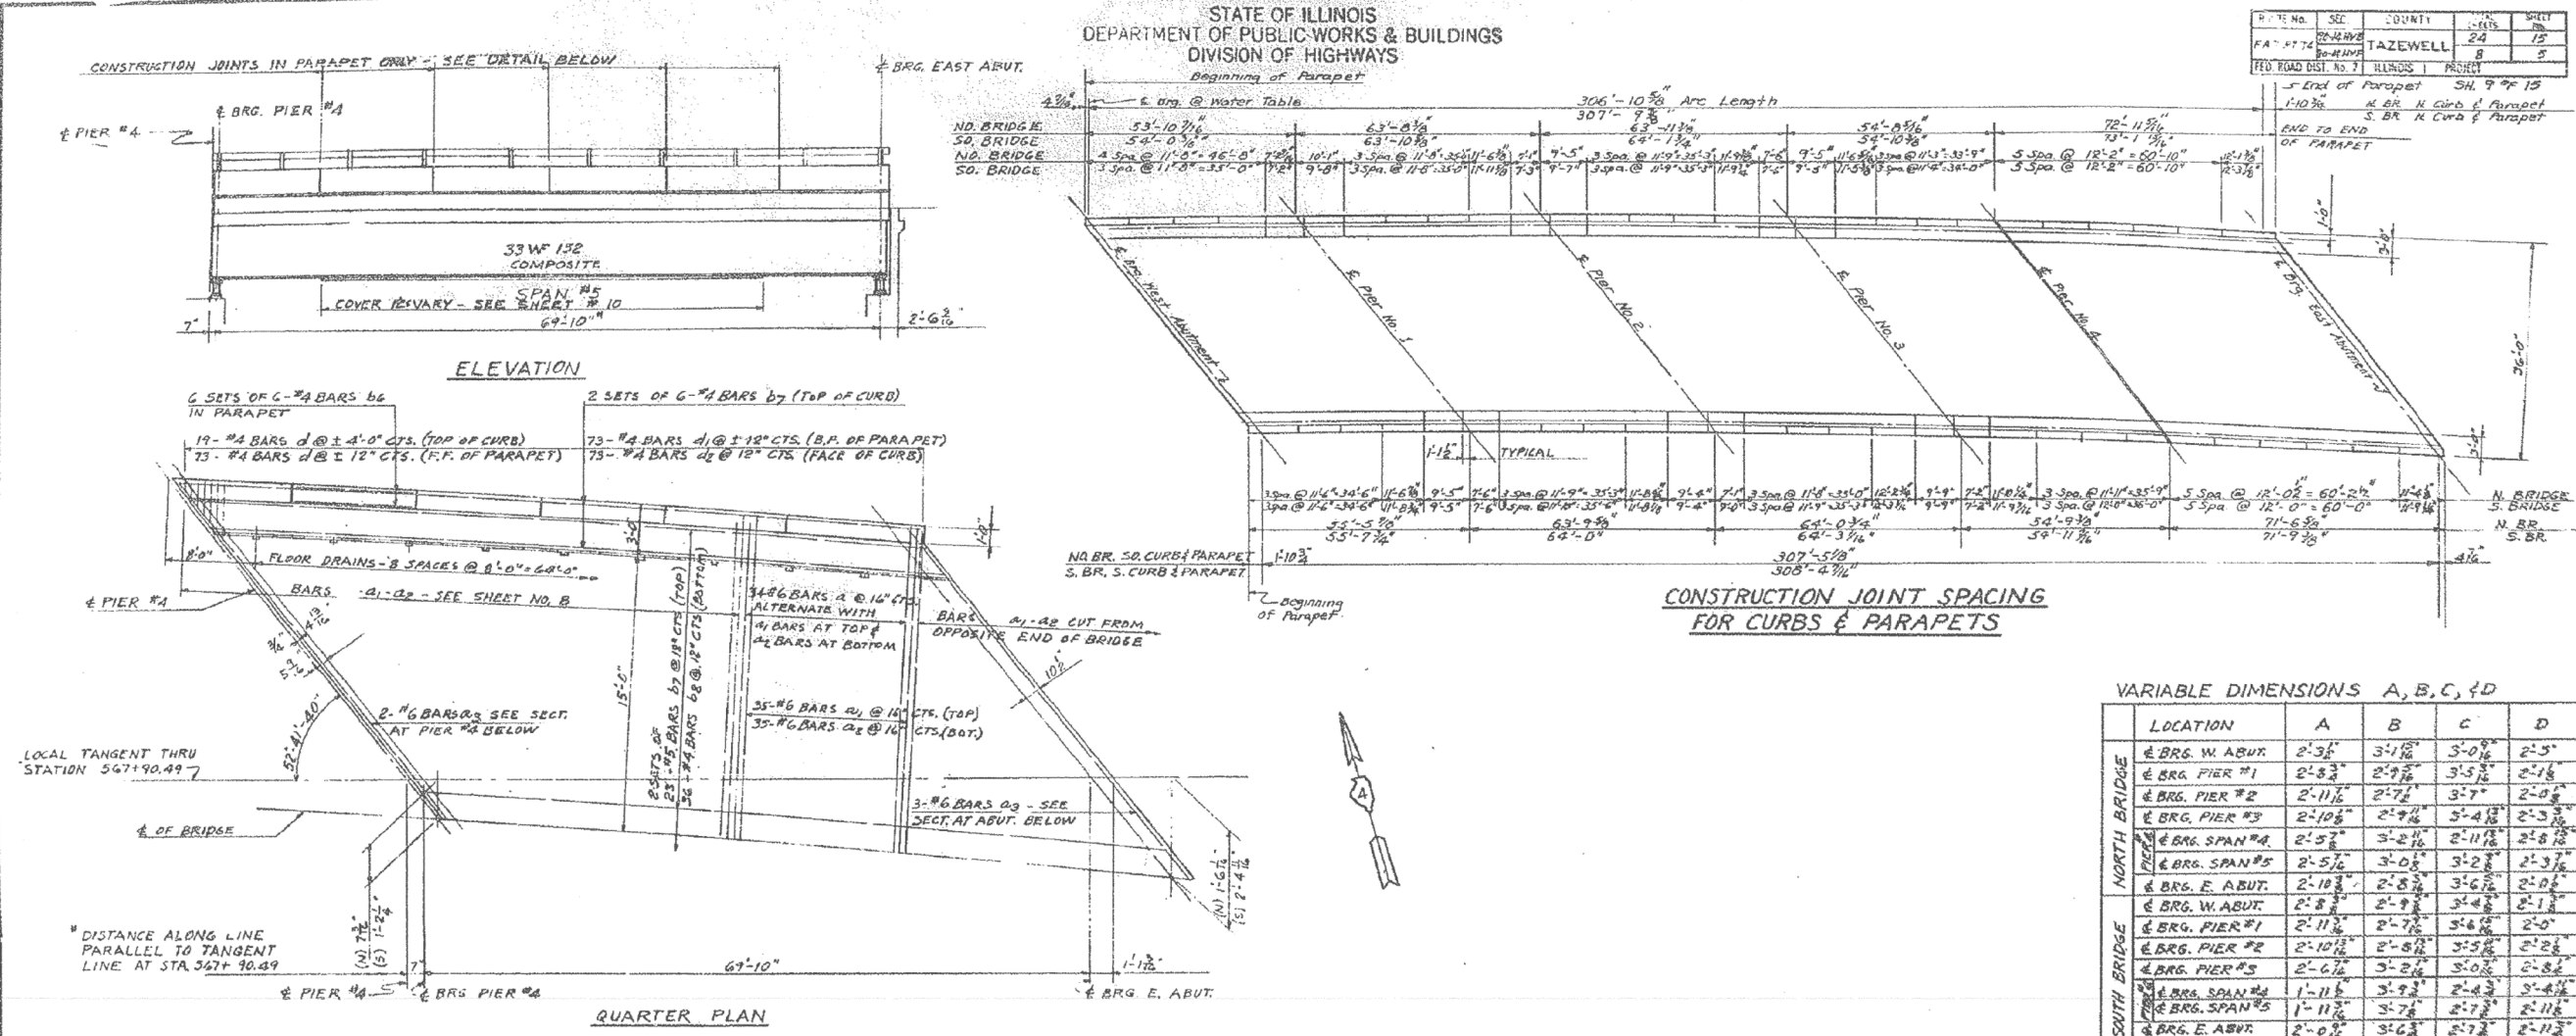


VARIABLE DIMENSIONS A, B, C, & D

LOCATION	A	B	C	D
BRG. W. ABUT.	2'-3 1/2"	3'-4 1/2"	3'-0 1/2"	2'-5"
BRG. PIER #1	2'-8 3/4"	2'-9 3/4"	3'-5 3/4"	2'-1 1/2"
BRG. PIER #2	2'-11 1/2"	2'-7 1/2"	3'-7"	2'-0 1/2"
BRG. PIER #3	2'-10 3/4"	2'-9 1/4"	3'-4 1/2"	2'-3 3/4"
BRG. SPAN #4	2'-5 3/4"	3'-2 1/2"	2'-11 1/2"	2'-8 1/2"
BRG. E. ABUT.	2'-10 3/4"	2'-8 3/4"	3'-6 1/2"	2'-0 1/2"
BRG. W. ABUT.	2'-8 3/4"	2'-9 3/4"	3'-4 1/2"	2'-1 1/2"
BRG. PIER #1	2'-11 1/2"	2'-7 1/2"	3'-6 1/2"	2'-0 1/2"
BRG. PIER #2	2'-10 3/4"	2'-8 3/4"	3'-5 3/4"	2'-2 1/2"
BRG. PIER #3	2'-6 1/2"	3'-2 1/2"	3'-0 1/2"	2'-8 1/2"
BRG. SPAN #4	1'-11 1/2"	3'-7 1/2"	2'-4 1/2"	3'-4 1/2"
BRG. SPAN #5	1'-11 1/2"	3'-7 1/2"	2'-7 1/2"	2'-11 1/2"
BRG. E. ABUT.	2'-0 1/2"	3'-6 1/2"	2'-7 1/2"	2'-11 1/2"

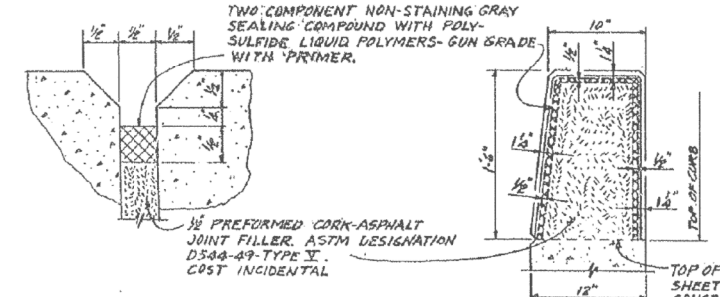

DESIGNED	RMG	EXAMINED	
CHECKED	H.Y.F.	PASSED	
DRAWN	H.J.K.	APPROVED	
DATE	H.Y.F.		

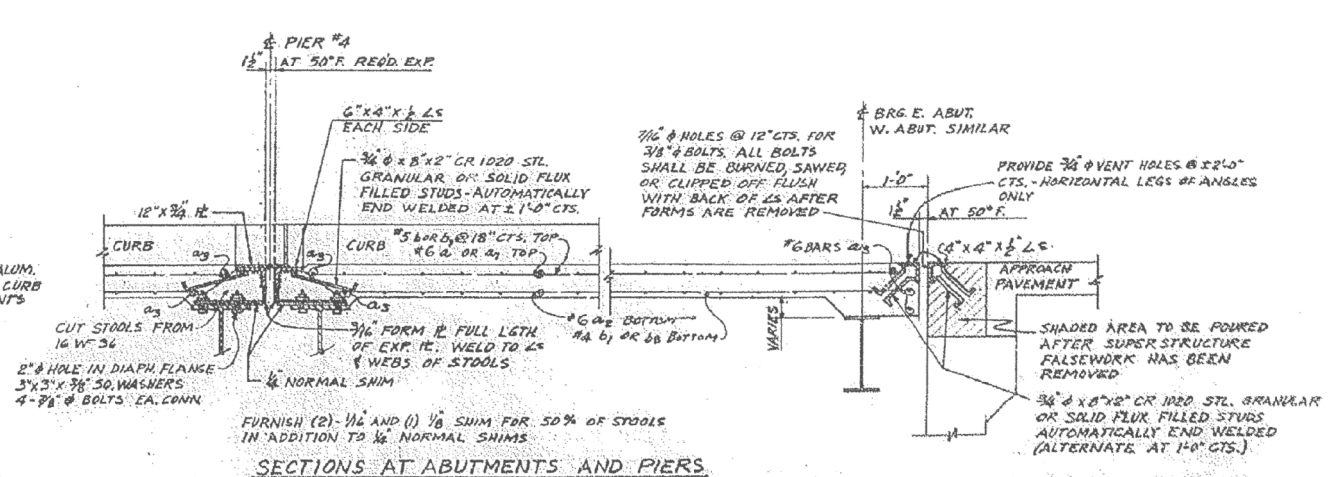

SUPERSTRUCTURE
F.A.I. ROUTE 74 SECTION 90-14 HB

F.A.I. ROUTE 74 OVER I.T. R.R. & S.B.I. ROUTE 121
STATION 588+85.40
TAZEWELL COUNTY

WARREN AND VAN PRAAG, INC.
CONSULTING ENGINEERS - DECATUR, ILLINOIS

FOR INFORMATION ONLY

benesch
engineers · scientists · planners

Alfred Benesch & Company
205 North Michigan Avenue, Suite 2400
Chicago, Illinois 60601
312-565-0450 Job No. 10056

FILE NAME =	USER NAME = mbecker	DESIGNED - MFB	REVISED -
		CHECKED - MRB	REVISED -
		DRAWN - PRT/LLR	REVISED -
		CHECKED - MRB	REVISED -
PLOT SCALE =			
PLOT DATE = 7/16/2012			

STATE OF ILLINOIS
DEPARTMENT OF TRANSPORTATION

EXISTING PLANS
STRUCTURE NO. 090-0169

SHEET NO. SC58 OF SC63 SHEETS

F.A.I. RTE.	SECTION	COUNTY	TOTAL SHEETS	SHEET NO.
74	90-14R(14HB-4,14,14HB)BRJ	TAZEWELL	2433	2034
			CONTRACT NO. 68620	
ILLINOIS FED. AID PROJECT				

0900169.68620.58.exist9.dgn

x:\10000s\10056\engineer\ing-documents\phase-1\174overJackson\Final\0900169.68620.58.exist9.dgn 11:22:33 AM 7/16/2012