

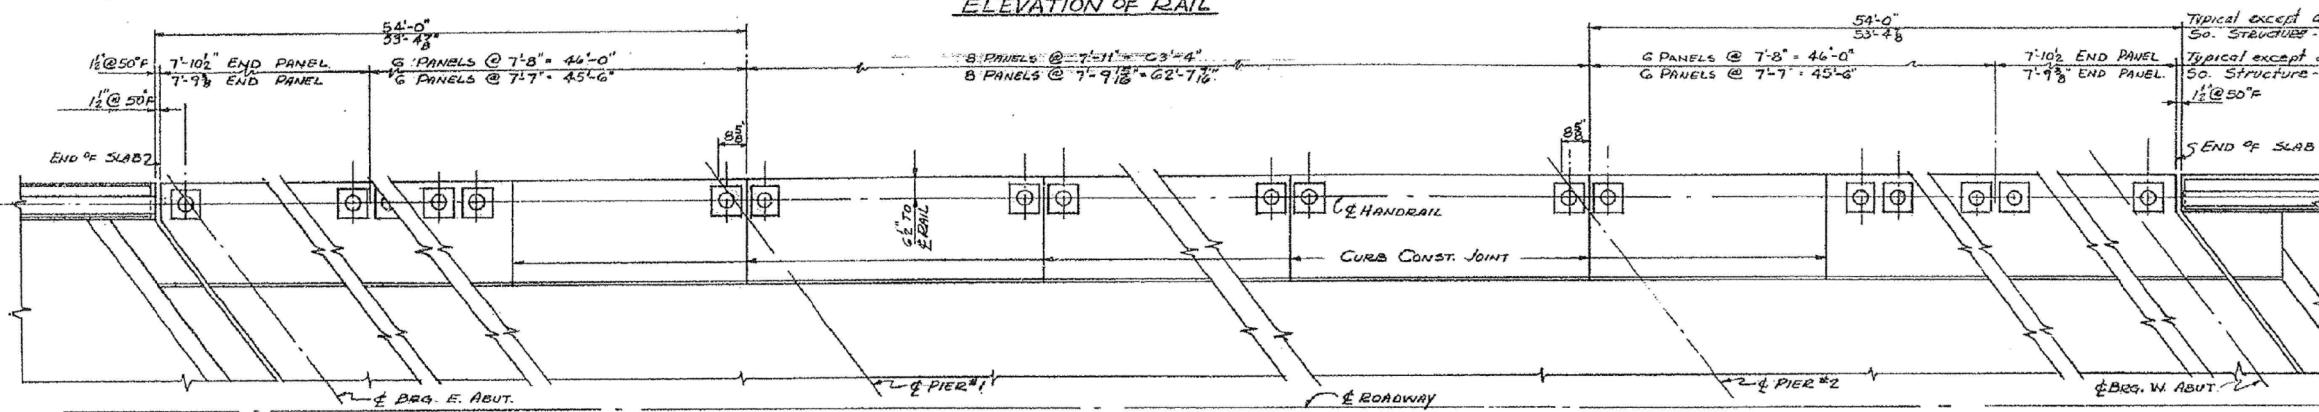


STATE OF ILLINOIS
DEPARTMENT OF PUBLIC WORKS & BUILDINGS
DIVISION OF HIGHWAYS

| ROUTE NO. | SEC. | COUNTY | TOTAL SHEETS | SHEET NO. |
|---------------------|-------|----------|--------------|-----------|
| F.A.I. 74 | 90-14 | TAZEWELL | 89 | 47 |
| FED. ROAD DIST. NO. | | ILLINOIS | | |

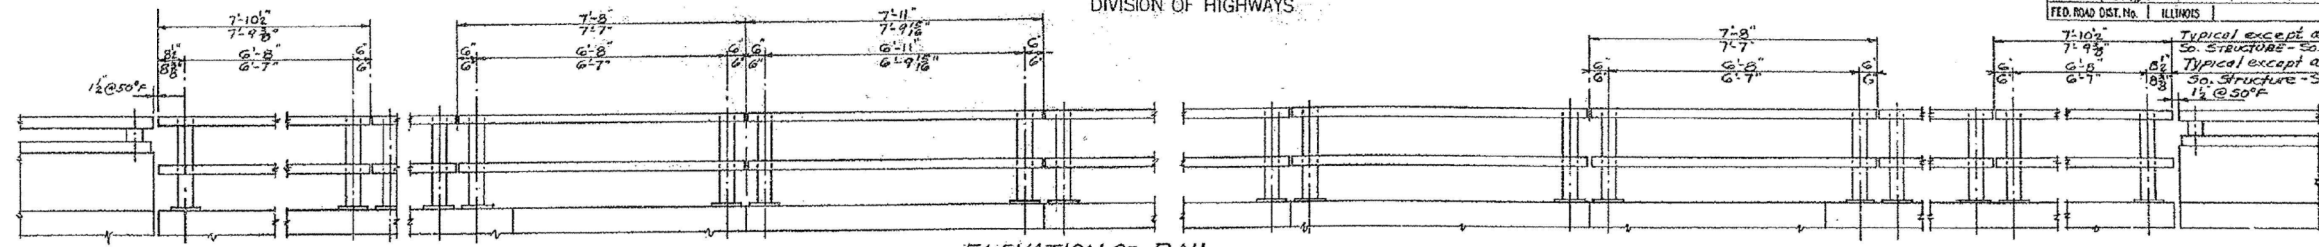

NOTE: DETAIL AS SHOWN FOR No. RAILINGS - No. # SO. STRUCTURES SO. RAILINGS OR NO. # SO. STRUCTURES ARE SIMILAR BY ROTATION EXCEPT AS NOTED.

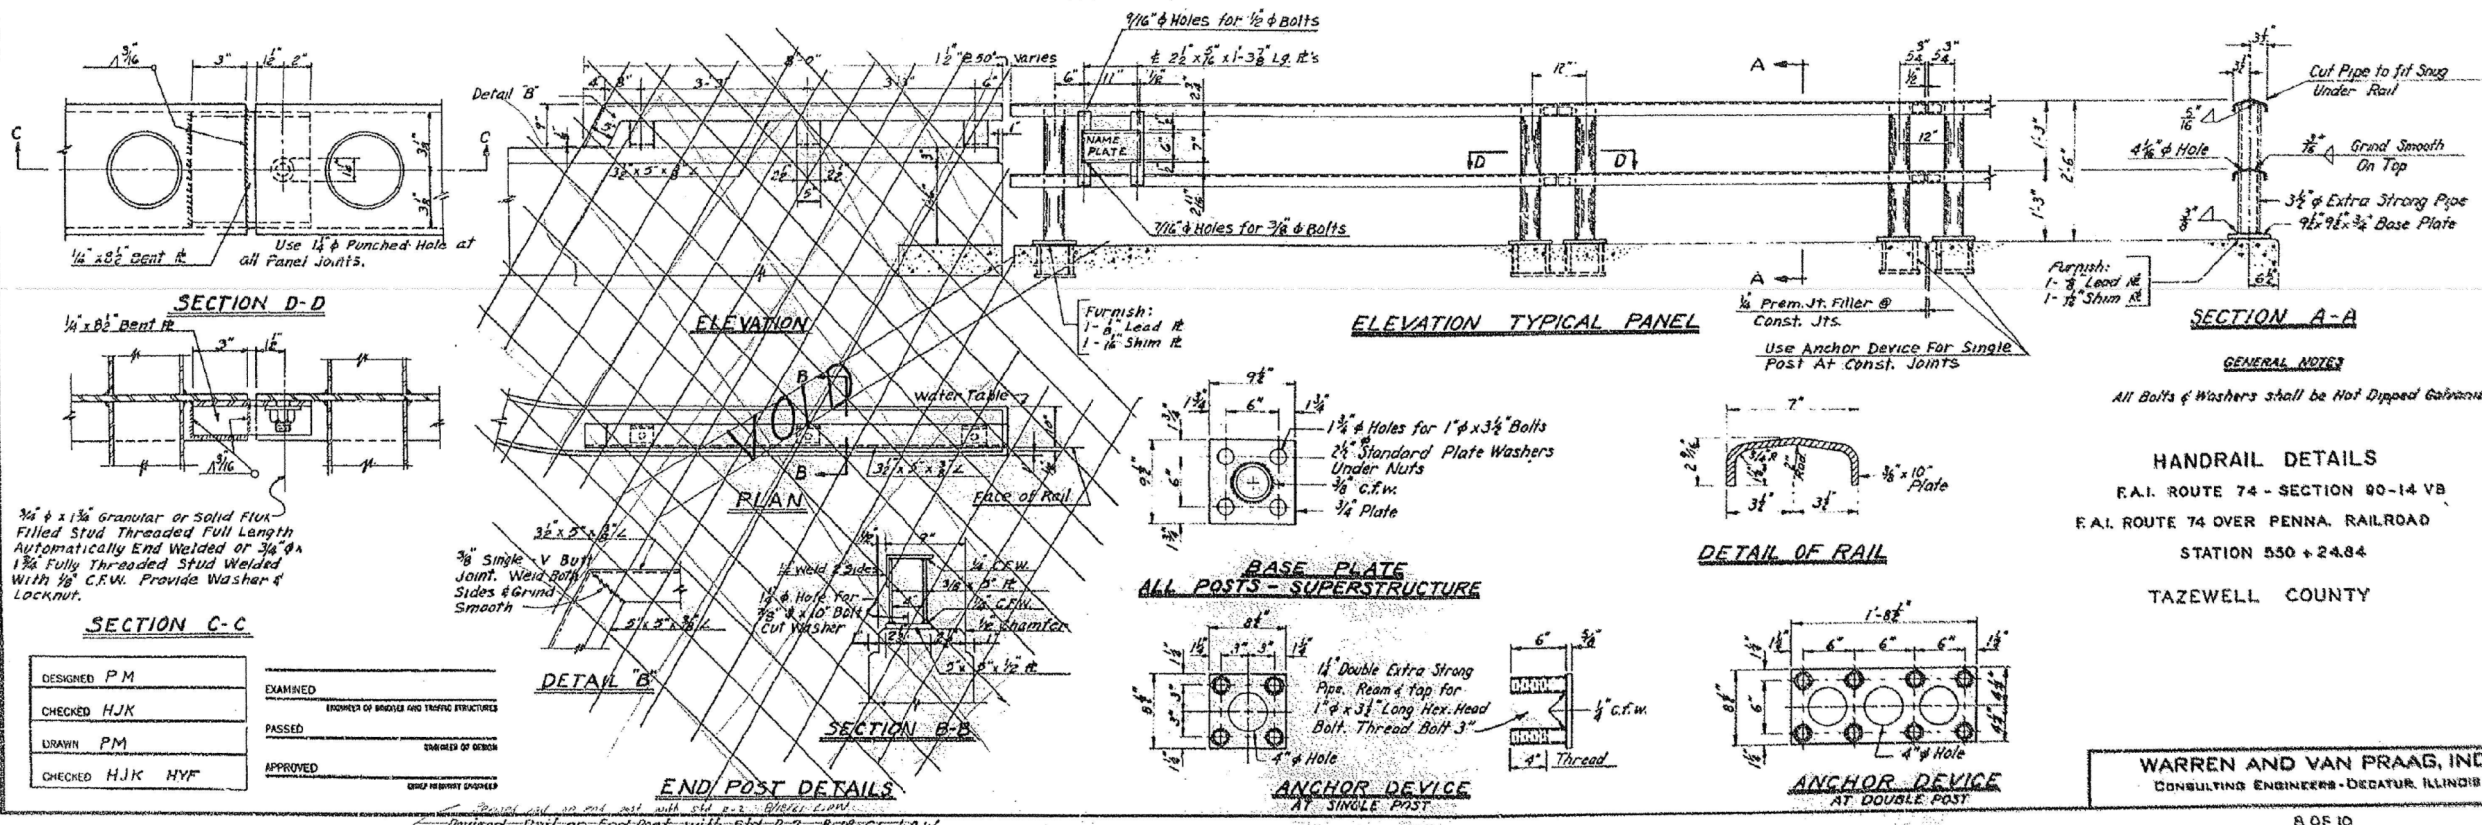

| | |
|-----------------|---|
| DESIGNED PM | EXAMINED |
| CHECKED HJK | INCHES OF BRACKETS AND TRAFFIC STRUCTURES |
| DRAWN PM | PASSED |
| CHECKED HJK HYF | APPROVED |

FOR INFORMATION ONLY

benesch
engineers · scientists · planners

Alfred Benesch & Company
205 North Michigan Avenue, Suite 2400
Chicago, Illinois 60601
312-565-0450 Job No. 10056

| | |
|-------------|----------------------------|
| FILE NAME = | xxxxxx.68620.19.exist8.dgn |
|-------------|----------------------------|

| | |
|--------------|-----------|
| USER NAME = | mbecker |
| PLOT SCALE = | |
| PLOT DATE = | 7/16/2012 |

| | | | |
|------------|-----|-----------|--|
| DESIGNED - | MFB | REVISED - | |
| CHECKED - | MRB | REVISED - | |
| DRAWN - | MFB | REVISED - | |
| CHECKED - | MRB | REVISED - | |

STATE OF ILLINOIS
DEPARTMENT OF TRANSPORTATION

EXISTING PLANS 8 OF 11
STRUCTURE NO. 090-0014 / 0015 REMOVAL

| | | | | |
|-------------|--------------------------|----------|--------------|--------------------|
| F.A.I. RTE. | SECTION | COUNTY | TOTAL SHEETS | SHEET NO. |
| 74 | 90-14R(14HB-4,14,14HB)BR | TAZEWELL | 2433 | 2087 |
| | | | | CONTRACT NO. 68620 |

SHEET NO. SR19 OF SR22 SHEETS

ILLINOIS FED. AID PROJECT

7/16/2012 7:46:20 AM X:\100005\10056\Engineer\ng-Documents\Phase I\174overRR\Final\xxxxxx.68620.19.exist8.dgn