


140 130 120 110 100 90 80 70 60 50 40 30 20 10 0 10 20 30 40 50 60 70 80 90 100 110 120 130 140

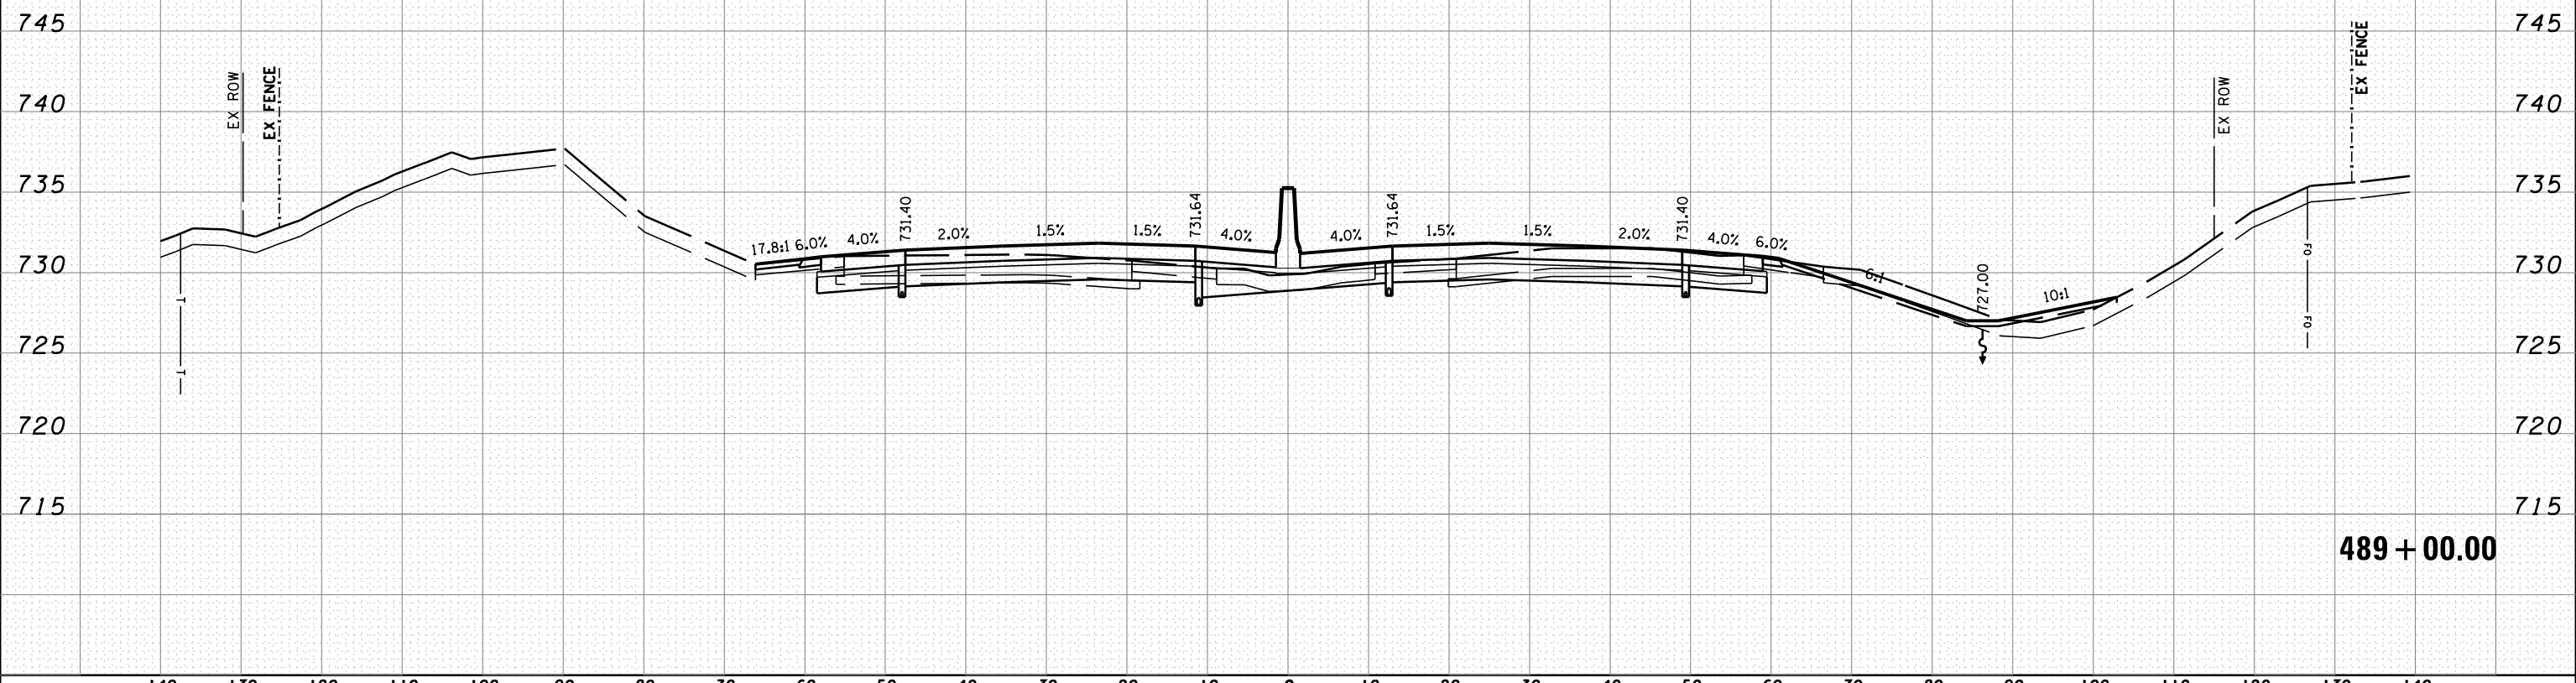

489 + 00.00

MODEL NAME: XS_SHEET_temporary_model_name.17
 DESIGN FILE: X:\108905_10895A\Engineering\Documents_Phase II\Roadway\Cross-sections\0468620-sht-xssht_1-74.dgn

FILE NAME =	DESIGNED - BH	REVISED -
...D468620-sht-xssht_1-74.dgn	DRAWN - MAC	REVISED -
USER NAME = tblank	CHECKED - JNR	REVISED -
PLOT DATE = 7/19/2012	DATE - JULY 20, 2012	REVISED -



STATE OF ILLINOIS
DEPARTMENT OF TRANSPORTATION

CROSS SECTIONS I-74

SCALE: H 1"=10', V 1"=5' SHEET NO. 17 OF 144 SHEETS STA. 489+00.00 TO STA. 489+00.00

F.A.I. RTE.	SECTION	COUNTY	TOTAL SHEETS	SHEET NO.
90-[14R(14HB-4,14,14HVB)BR]		TAZEWELL	2433	2162
CONTRACT NO. 68620			ILLINOIS FED. AID PROJECT	