


140 130 120 110 100 90 80 70 60 50 40 30 20 10 0 10 20 30 40 50 60 70 80 90 100 110 120 130 140

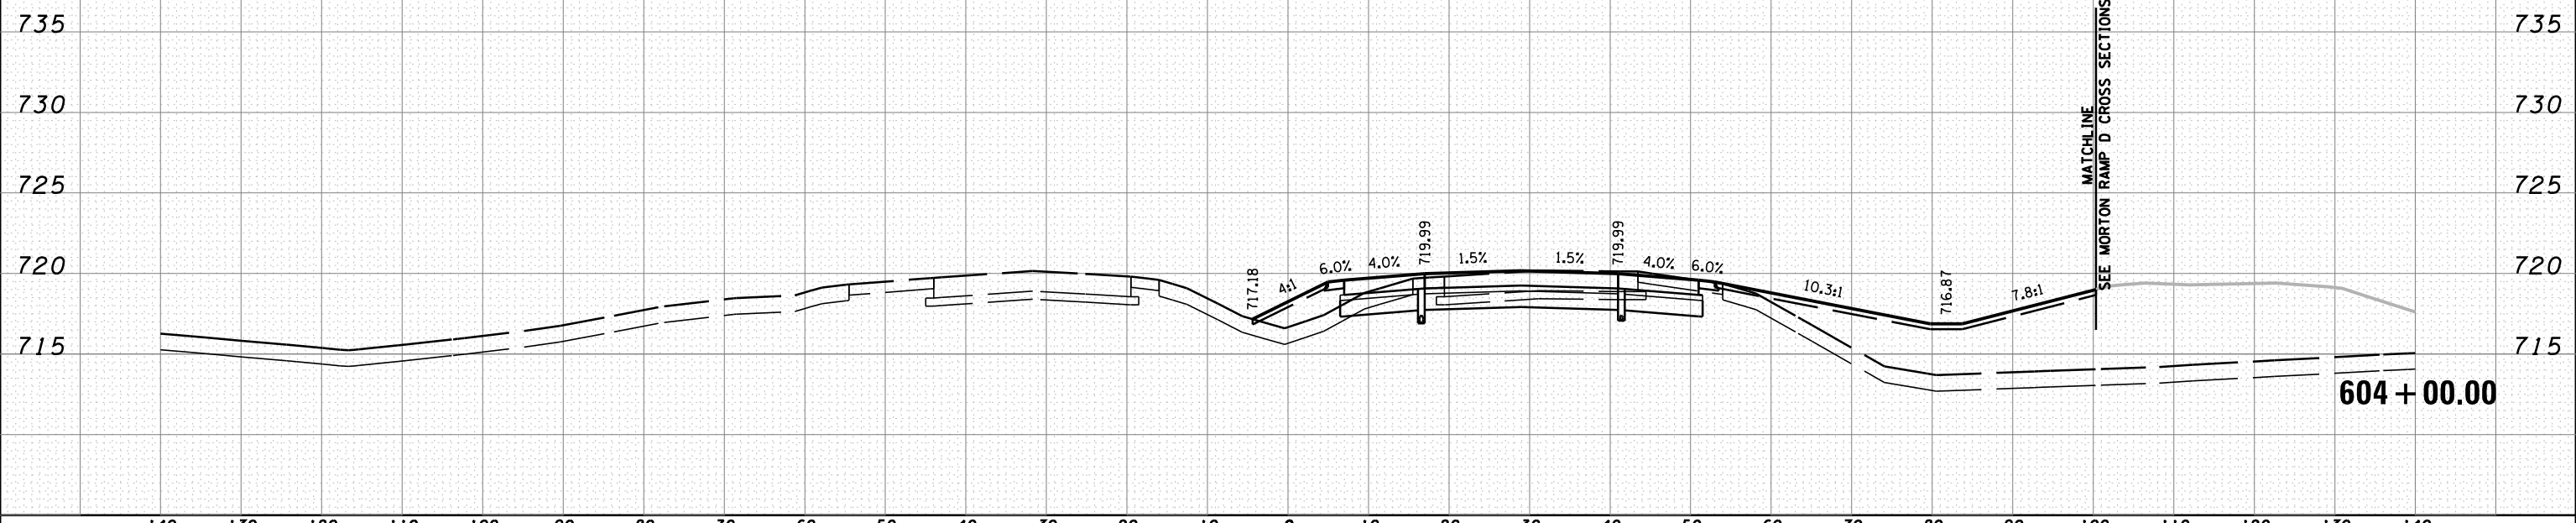

MODEL NAME: XS\_SHEET\_temporary\_model\_name\_135  
 DESIGN FILE: \\108005\10805\Engineering\Documents\_Phase II\Roadway\Cross-sections\0468620-sht-xsht\_1-74.dgn

FILE NAME =	DESIGNED - BH	REVISED -
...\\0468620-sht-xsht_1-74.dgn	DRAWN - MAC	REVISED -
USER NAME = tblank	CHECKED - JNR	REVISED -
PLOT DATE = 7/19/2012	DATE - JULY 20, 2012	REVISED -



STATE OF ILLINOIS  
DEPARTMENT OF TRANSPORTATION

CROSS SECTIONS I-74

SCALE: H 1"=10', V 1"=5' SHEET NO. 135 OF 144 SHEETS STA. 604+00.00 TO STA. 604+00.00

F.A.I. RTE.	SECTION	COUNTY	TOTAL SHEETS	SHEET NO.
90-[14R(14HB-4,14,14HVB)BR]		TAZEWELL	2433	2280
ILLINOIS FED. AID PROJECT			CONTRACT NO. 68620	