


150 140 130 120 110 100 90 80 70 60 50 40 30 20 10 0 10 20 30 40 50 60 70 80 90 100 110 120 130 140 150

MODEL NAME: XS-SHEET_temporary_model_name_24
 DESIGN FILE: X:\10895\10895A\Engineering\Documents_Phase II\Roadway\Cross-sections\0468620-sht-xsht_MortonAve.dgn

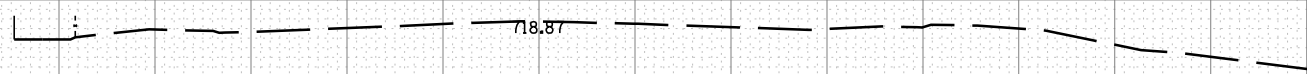

49 + 50.00

150 140 130 120 110 100 90 80 70 60 50 40 30 20 10 0 10 20 30 40 50 60 70 80 90 100 110 120 130 140 150

FILE NAME =	DESIGNED - BH	REVISED -
...\\D468620-sht-xsht_MortonAve.dgn	DRAWN - MAC	REVISED -
USER NAME = tblank	CHECKED - JNR	REVISED -
PLOT DATE = 7/19/2012	DATE - JULY 20, 2012	REVISED -



**STATE OF ILLINOIS
DEPARTMENT OF TRANSPORTATION**

CROSS SECTION MORTON AVE

SCALE: H 1"=10', V 1"=5' SHEET NO. 24 OF 24 SHEETS STA. 49+50.00 TO STA. 49+50.00

F.A.I. RTE.	SECTION	COUNTY	TOTAL SHEETS	SHEET NO.
• 90-[14R;(14HB-4,14,14HVB)BR]		TAZEWELL	2433	2390
			CONTRACT NO. 68620	
ILLINOIS FED. AID PROJECT				