
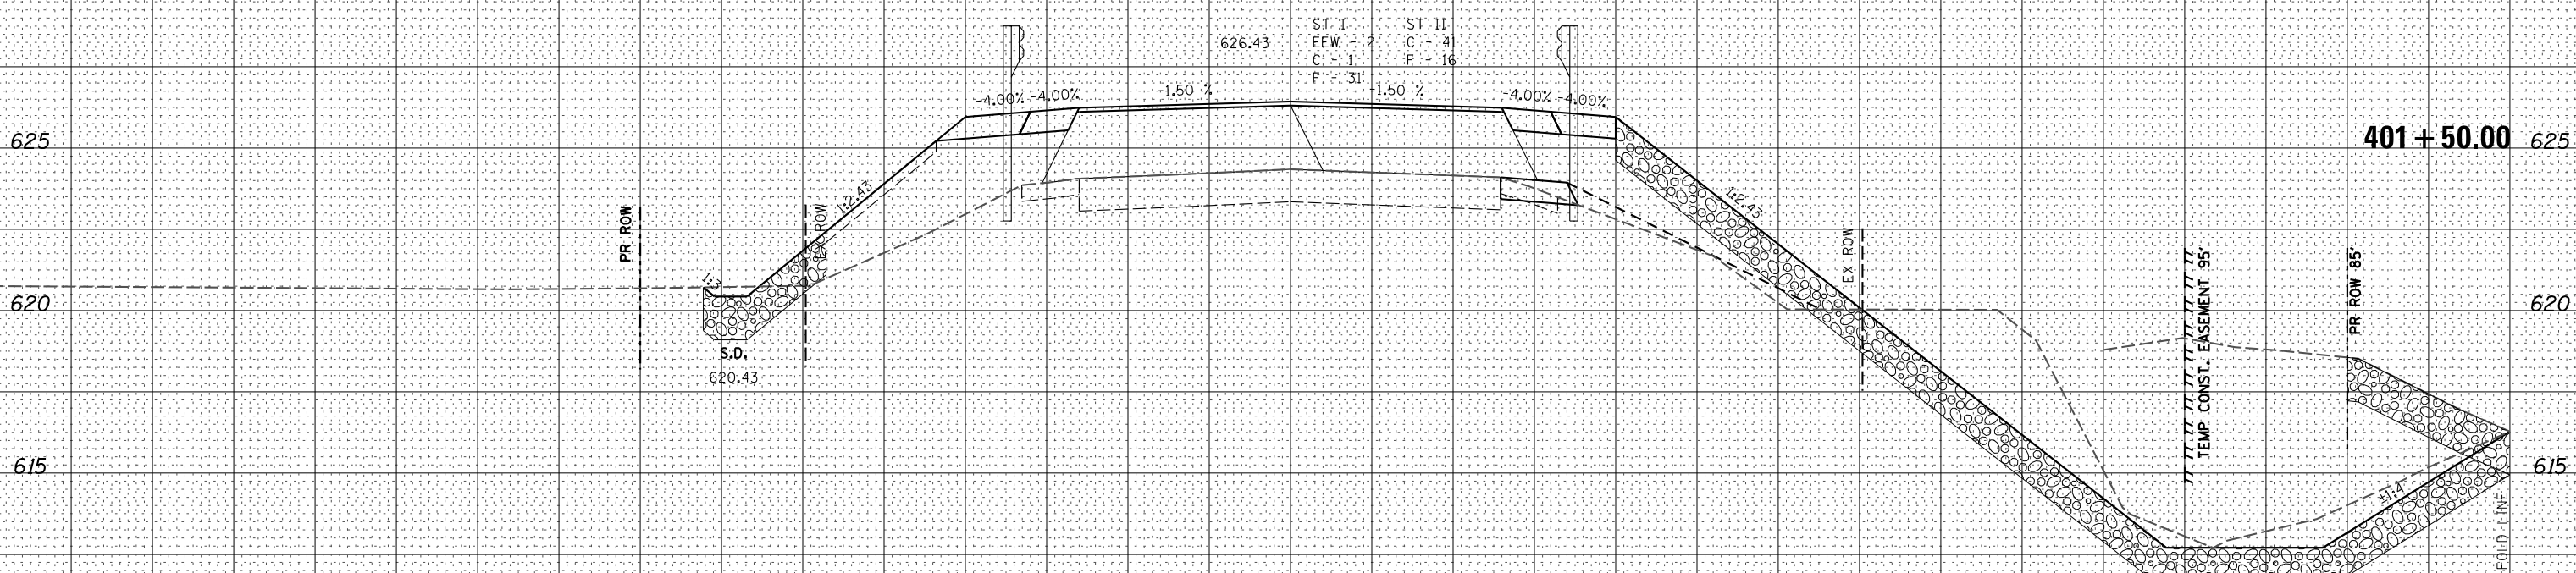


BEGIN APPROACH SLAB - STA. 401+58.70

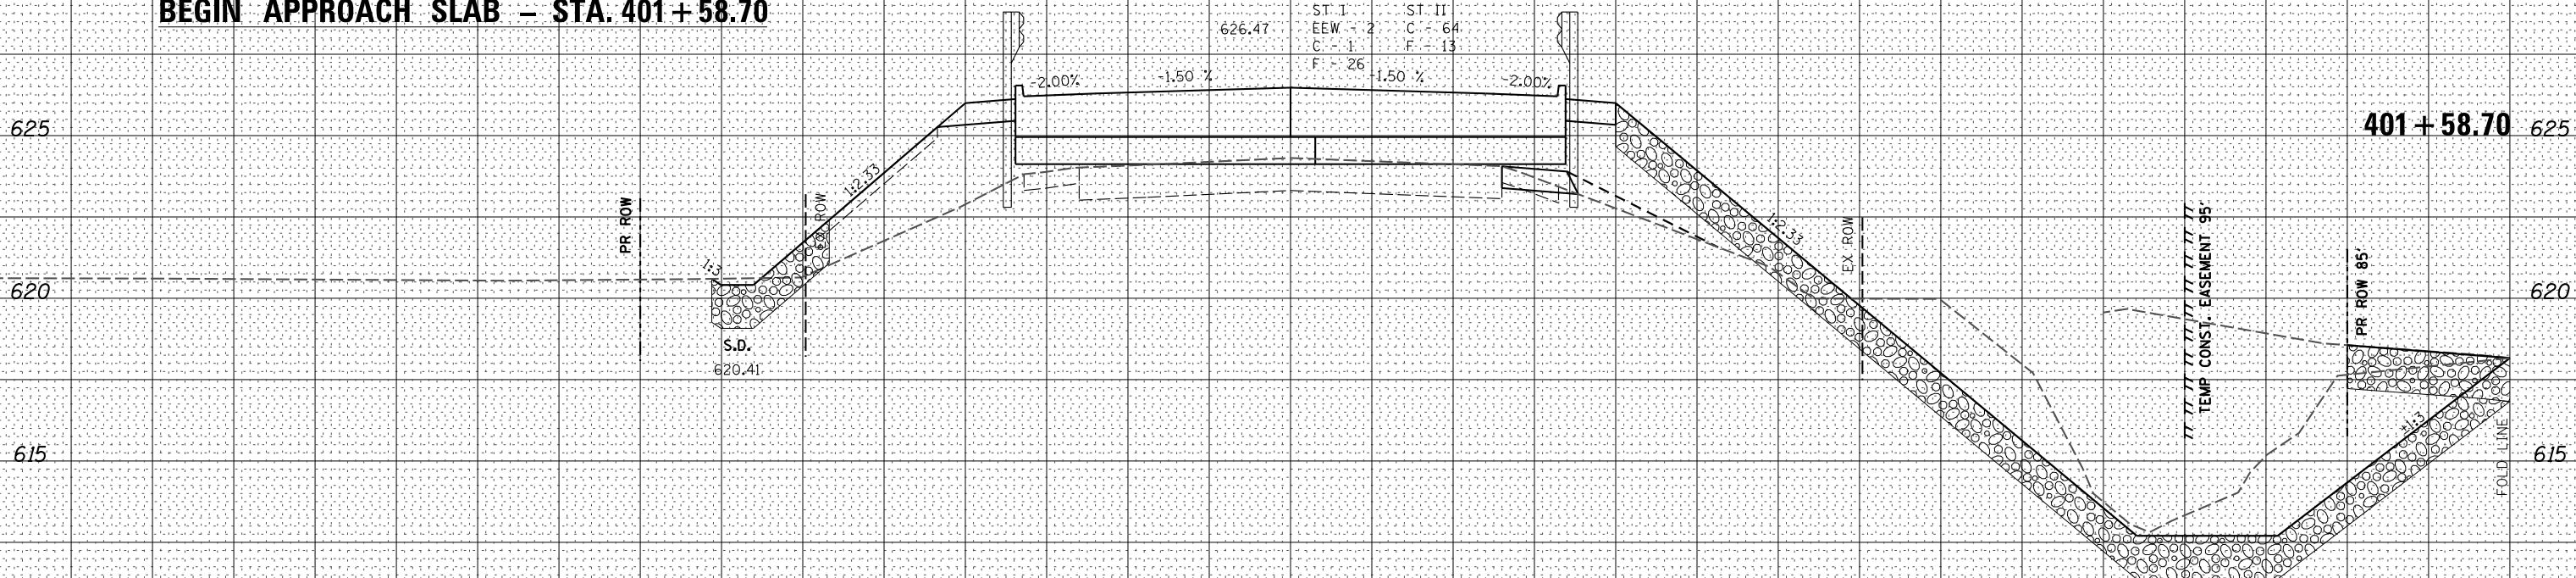

BEGIN STONE RIPRAP, CLASS A4 - STA. 401+14 RT.

DATE	BY
NO.	

DATE	BY
NO.	

USER NAME = *USERS*	DESIGNED -	REVISED -
	DRAWN -	REVISED -
PLOT SCALE = *SCALE*	CHECKED -	REVISED -
PLOT DATE = *DATE*	DATE -	REVISED -



Allen Henderson & Associates, Inc.
Civil and Structural Engineers Springfield, IL
62703 Phone: (217)544-8033 IL Design Firm
No. 184-001907

CROSS SECTIONS

SCALE: SHEET NO. 5 OF 10 SHEETS STA. 401+50.00 TO STA. 401+58.70

F.A.P. RTE.	SECTION	COUNTY	TOTAL SHEETS	SHEET NO.
574	12BR-1	FULTON	62	57
CONTRACT NO. 68732				
FED. ROAD DIST. NO. ILLINOIS FED. AID PROJECT				