


BY: _____ DATE: _____
 SURVEYED _____
 PLOTTED _____
 TEMPLATE _____
 NOTE BOOK _____
 AREAS CHECKED _____
 NO. _____

BY: _____ DATE: _____
 SURVEYED _____
 PLOTTED _____
 TEMPLATE _____
 NOTE BOOK _____
 AREAS CHECKED _____
 NO. _____

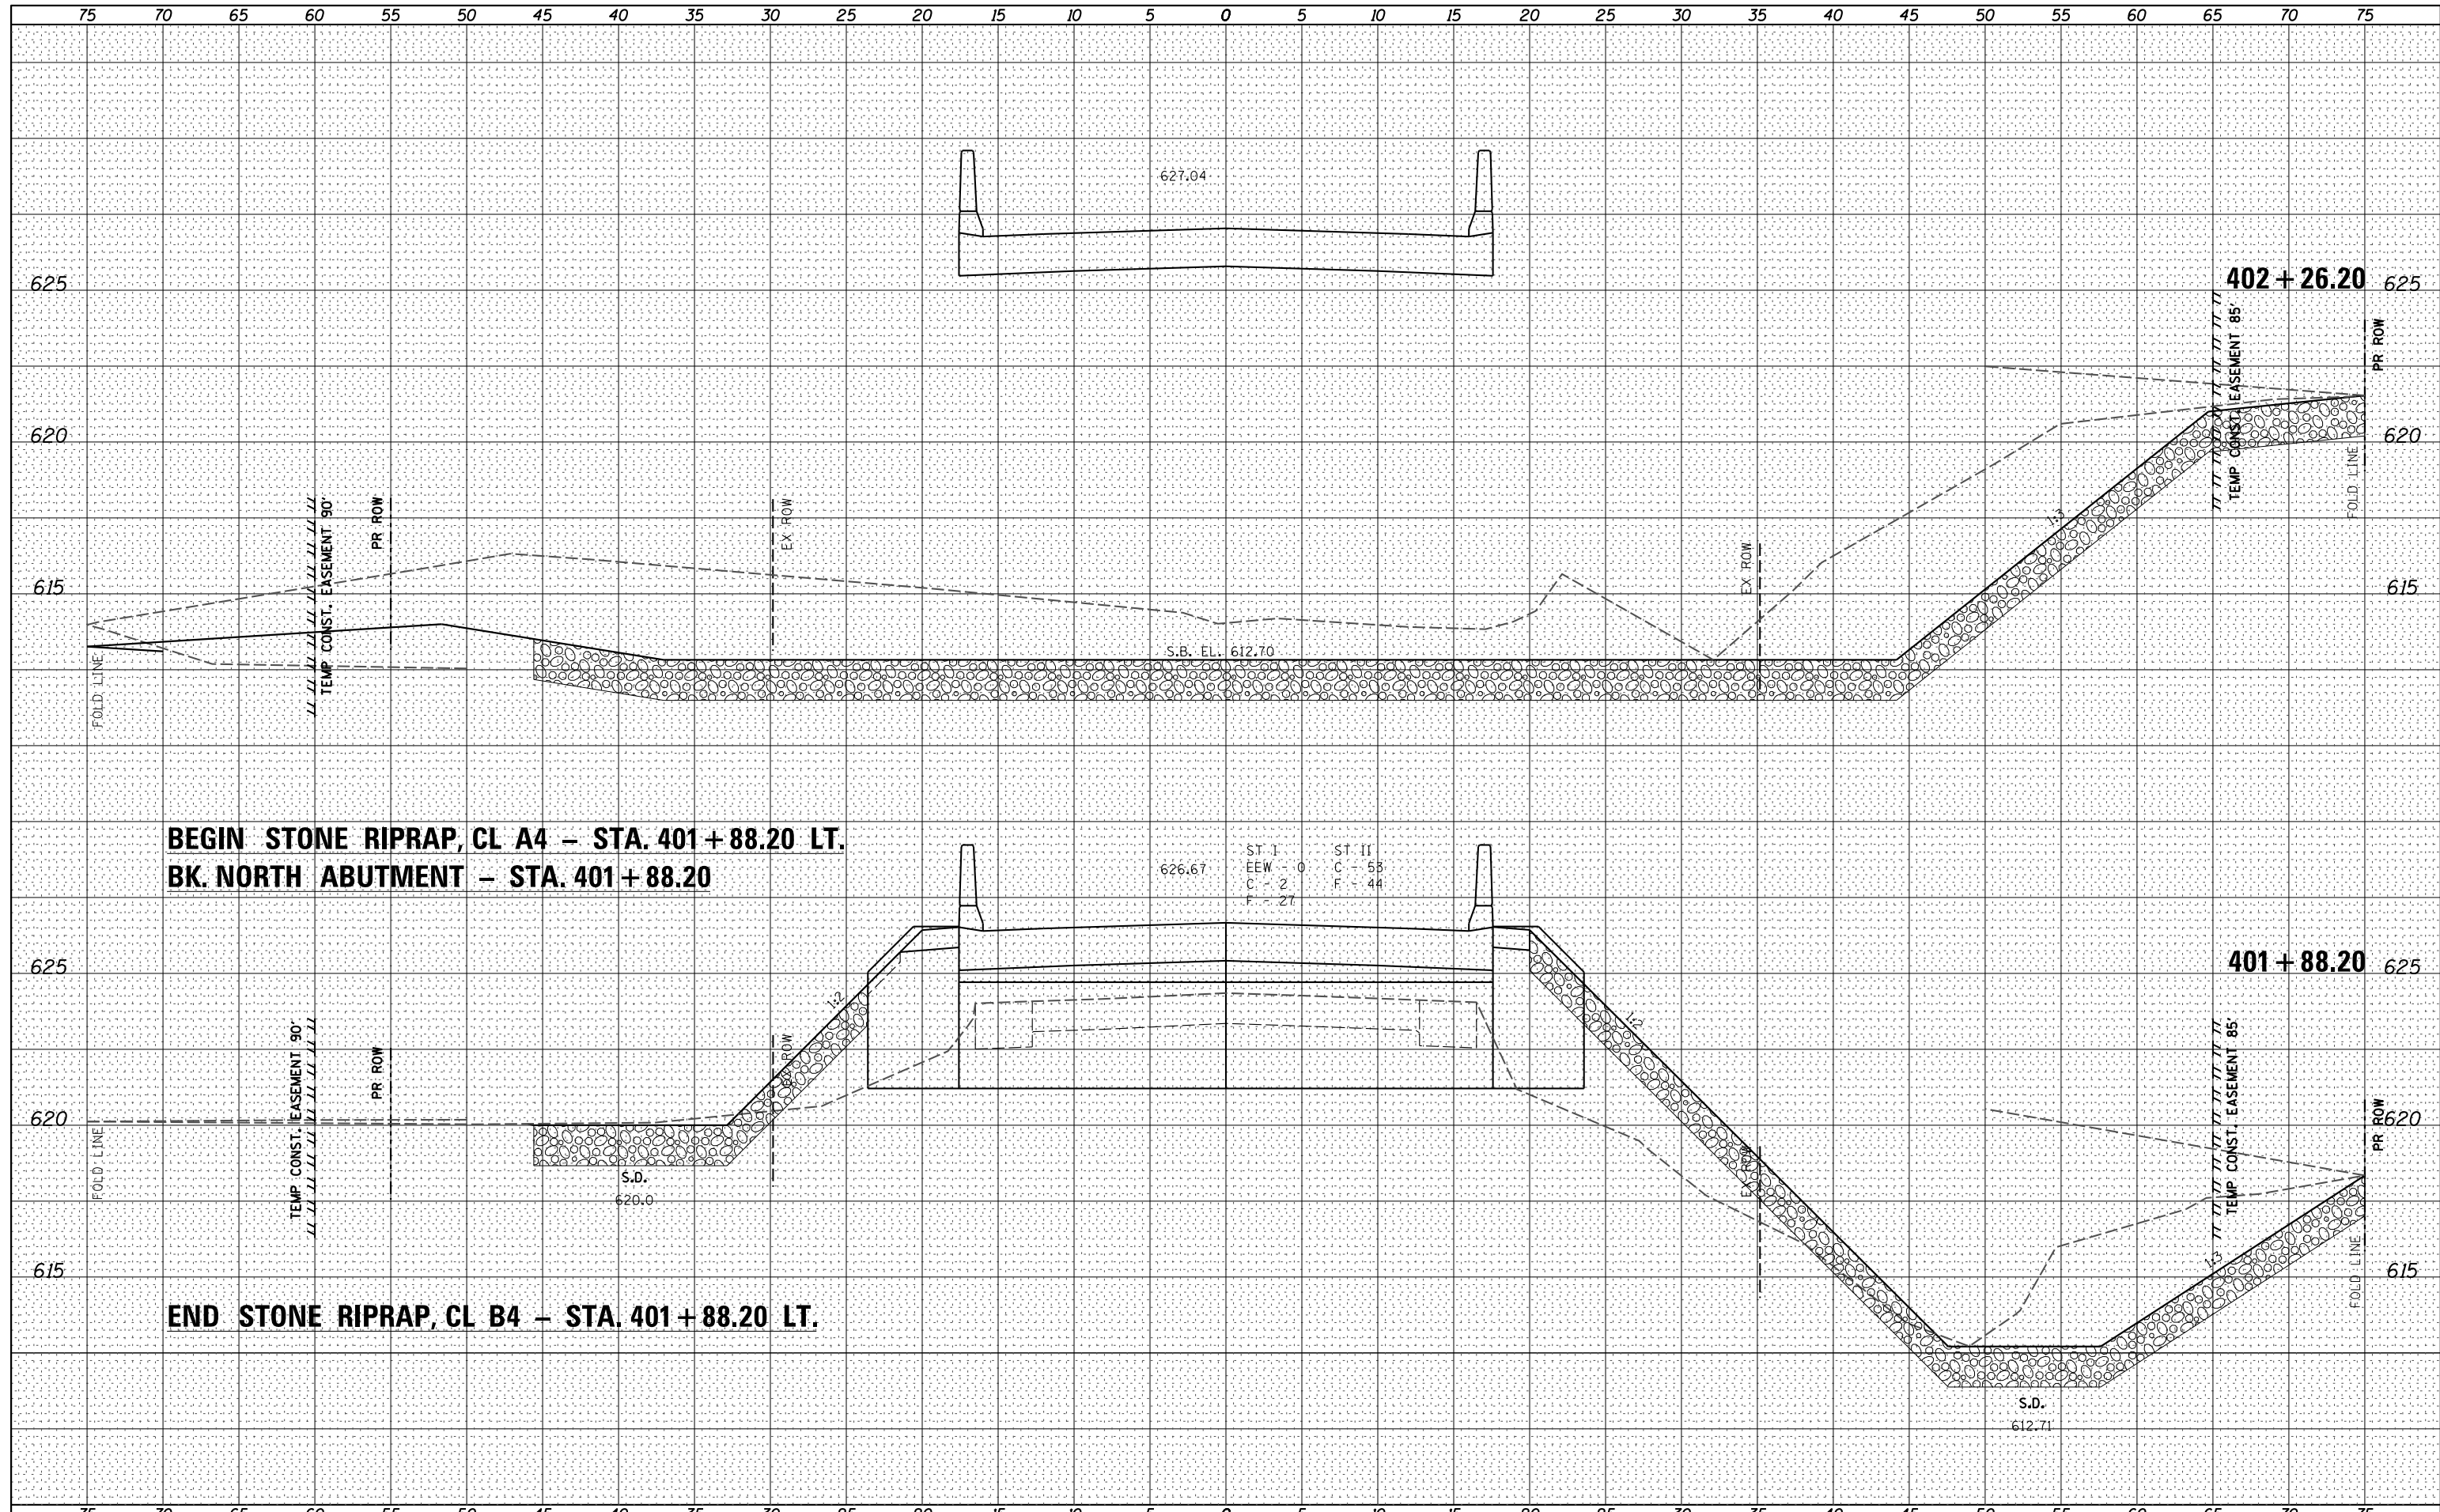

**BEGIN STONE RIPRAP, CL A4 - STA. 401+88.20 LT.
 BK. NORTH ABUTMENT - STA. 401+88.20**

END STONE RIPRAP, CL B4 - STA. 401+88.20 LT.

ST. I ST. II
 EEW - 0 C - 53
 C - 2 F - 44
 F - 27

USER NAME - *USER*	DESIGNED -	REVISD -
PLOT SCALE - *SCALE*	DRAWN -	REVISD -
PLOT DATE - *DATE*	CHECKED -	REVISD -
	DATE -	REVISD -



Allen Henderson & Associates, Inc.
 Civil and Structural Engineers Springfield, IL
 62703 Phone: (217)544-8033 IL Design Firm
 No. 184-001907

CROSS SECTIONS

SCALE: SHEET NO. 6 OF 10 SHEETS STA. 401+88.20 TO STA. 402+26.20

F.A.P. RTE.	SECTION	COUNTY	TOTAL SHEETS	SHEET NO.
574	12BR-1	FULTON	62	58
CONTRACT NO. 68732				
FED. ROAD DIST. NO. ILLINOIS FED. AID PROJECT				