


EXISTING TYPICAL SECTION

F.A.I. ROUTE 74

STA 1758+42 TO STA 1876+20
 STA 1878+96 TO STA 1890+58
 STA 1891+71 TO STA 1899+89
 STA 1902+24 TO STA 1989+53
 STA 1995+38 TO STA 2002+05
 STA 2029+47 TO STA 2032+73
 STA 2038+99 TO STA 2139+45
 STA 2141+00 TO STA 2152+50
 STA 2154+00 TO STA 2201+85
 STA 2205+00 TO STA 2212+44
 STA 2215+00 TO STA 2232+00

BRIDGE OMISSION STA 1751+00 TO STA 1758+42
 BRIDGE OMISSION STA 1876+20 TO STA 1878+96
 BRIDGE OMISSION STA 1890+58 TO STA 1891+71
 BRIDGE OMISSION STA 1899+89 TO STA 1902+24
 BRIDGE OMISSION STA 1989+53 TO STA 1995+38
 BRIDGE OMISSION STA 2032+73 TO STA 2038+99
 BRIDGE OMISSION STA 2139+45 TO STA 2141+00
 BRIDGE OMISSION STA 2152+50 TO STA 2154+00
 BRIDGE OMISSION STA 2201+85 TO STA 2205+00
 BRIDGE OMISSION STA 2212+44 TO STA 2215+00
 BRIDGE OMISSION STA 2215+00 TO STA 2214+49

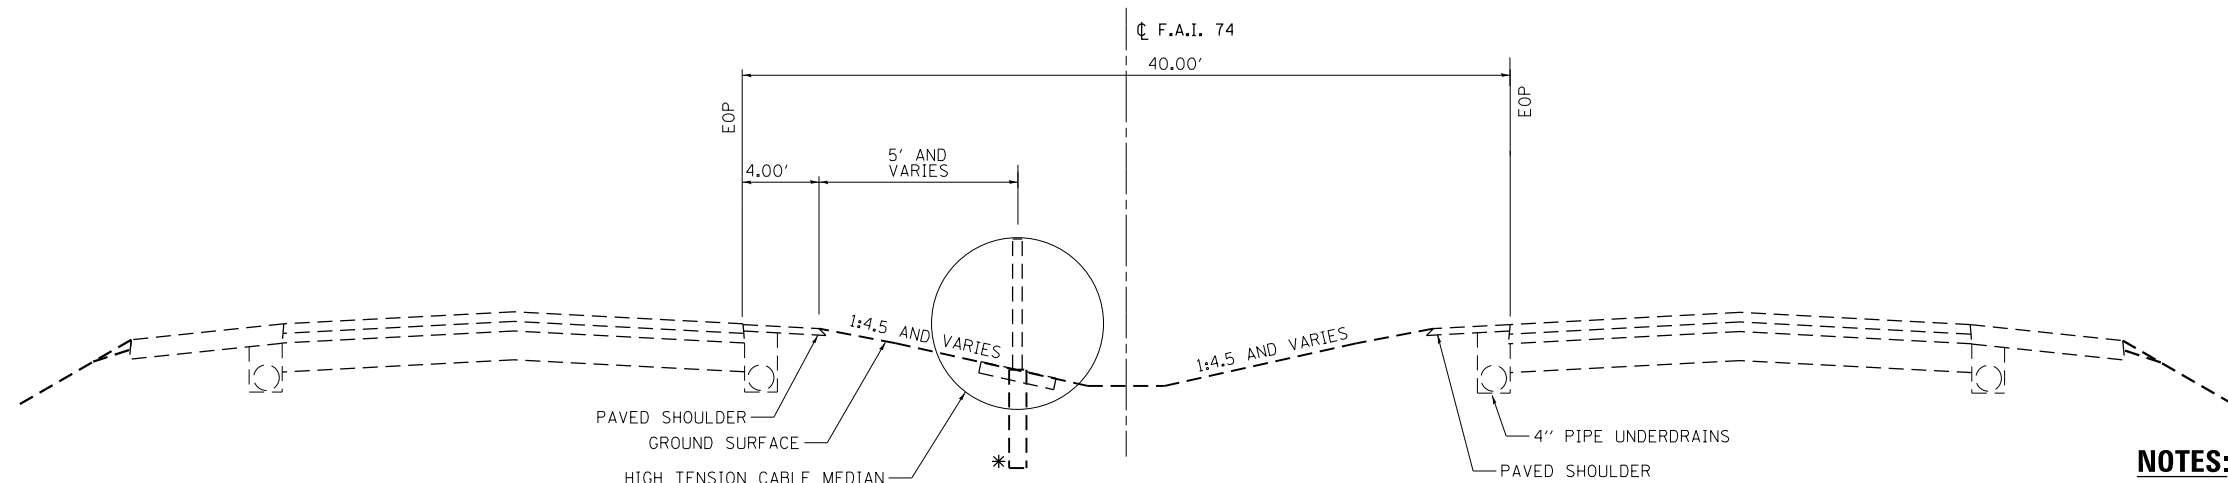

EXISTING TYPICAL SECTION

F.A.I. ROUTE 74

STA 2002+05 TO STA 2029+47

NOTES:

1. GEOMETRY OF ROADWAY PAVEMENT AND OUTSIDE DITCHES IS APPROXIMATE AND IS SHOWN FOR INFORMATION ONLY.
2. EXISTING SUPERELEVATION IS NOT SHOWN FOR PAVEMENT.
- * 3. EXISTING HIGH TENSION CABLE AND POST MAY BE LOCATED ON EITHER SIDE OF THE EXISTING DITCH.

USER NAME = jcracker	DESIGNED - BAR	REVISED -
	DRAWN - MK	REVISED -
PLOT SCALE = 10.0000' / in.	CHECKED - RB	REVISED -
PLOT DATE = 8/2/2012	DATE - 08/02/2012	REVISED -

STATE OF ILLINOIS
DEPARTMENT OF TRANSPORTATION

EXISTING TYPICAL SECTIONS

SCALE: SHEET 1 OF 3 SHEETS STA. TO STA.

F.A.I. RTE.	SECTION	COUNTY	TOTAL SHEETS	SHEET NO.
74	MEDIAN CABLE 2012-3	VERMILION	232	8
CONTRACT NO. 70968			ILLINOIS FED. AID PROJECT	