


③ **PROPOSED TYPICAL SECTION**
F.A.I. ROUTE 74
STA 2002+05 TO STA 2029+47
BRIDGE OMISSION STA 2010+08 TO STA 2010+74

- NOTES:
1. GEOMETRY OF ROADWAY PAVEMENT AND OUTSIDE DITCHES IS APPROXIMATE AND IS SHOWN FOR INFORMATION ONLY.
 2. EXISTING SUPERELEVATION IS NOT SHOWN FOR PAVEMENT.
 3. NUMBERED SECTIONS ARE SHOWN IN PLAN VIEW ON SHEETS 19 TO 51 .

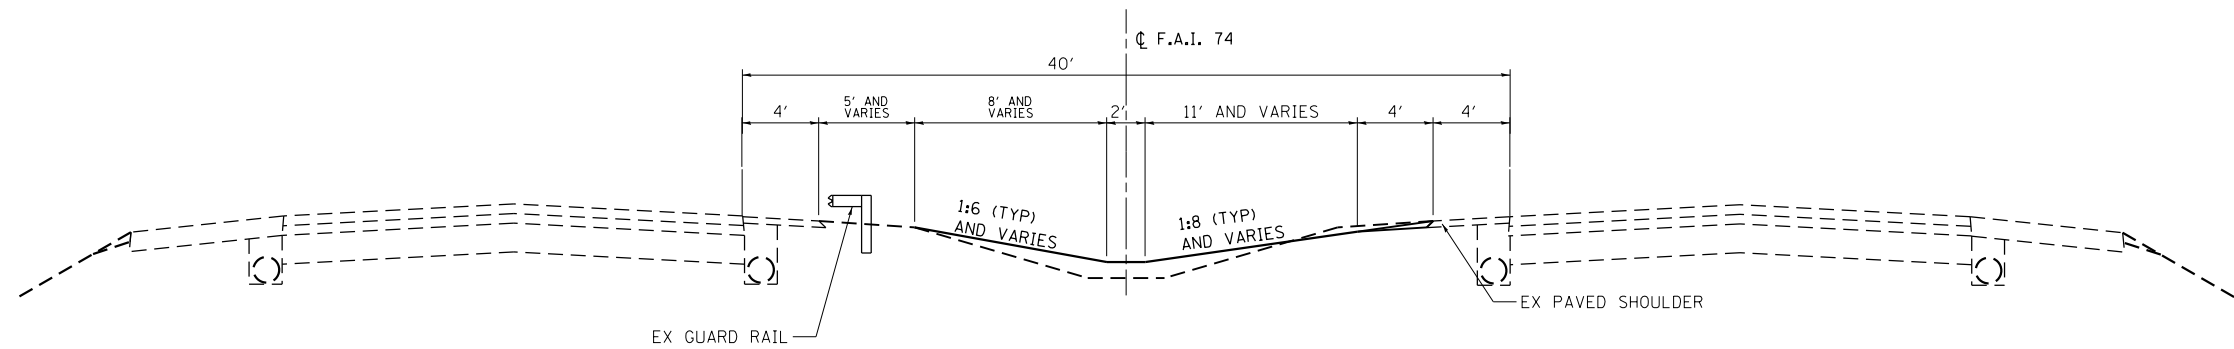

④ **PROPOSED TYPICAL SECTION**
F.A.I. ROUTE 74
STA 2039+40.00 TO STA 2042+37.00

USER NAME = jcracker	DESIGNED - BAR	REVISED -
	DRAWN - MK	REVISED -
PLOT SCALE = 10.0000' / in.	CHECKED - RB	REVISED -
PLOT DATE = 7/31/2012	DATE - 08/02/2012	REVISED -

STATE OF ILLINOIS
DEPARTMENT OF TRANSPORTATION

PROPOSED TYPICAL SECTIONS

SCALE: SHEET 3 OF 3 SHEETS STA. TO STA.

F.A.I. RTE.	SECTION	COUNTY	TOTAL SHEETS	SHEET NO.
74	MEDIAN CABLE 2012-3	VERMILION	232	10
CONTRACT NO. 70968			ILLINOIS FED. AID PROJECT	