


⬢ DENOTES PIPE UNDERDRAINS, 4" (SPECIAL) AND PIPE UNDERDRAINS, 6" (SPECIAL), SEE SCHEDULE


⊗ DENOTES PROPOSED TYPICAL SECTION, SEE PROPOSED TYPICAL SECTION SHEETS

MATCH LINE STA. 1865+00

MATCH LINE STA. 1880+00

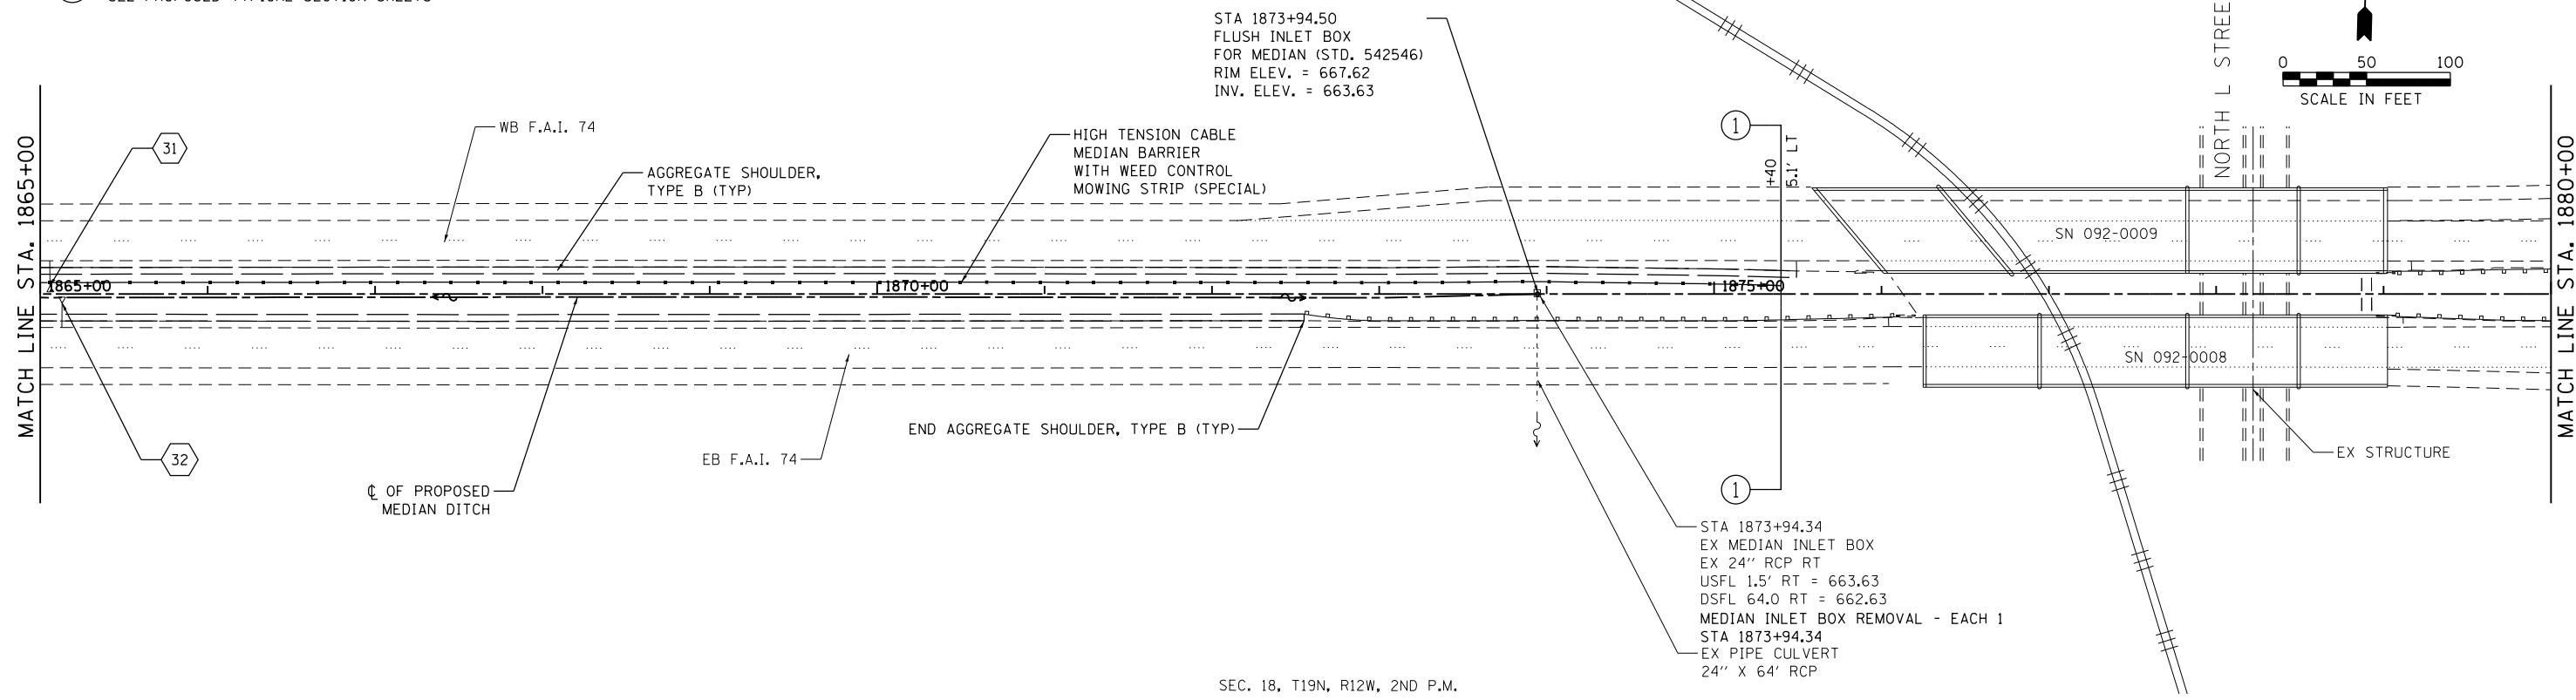

SEC. 18, T19N, R12W, 2ND P.M.

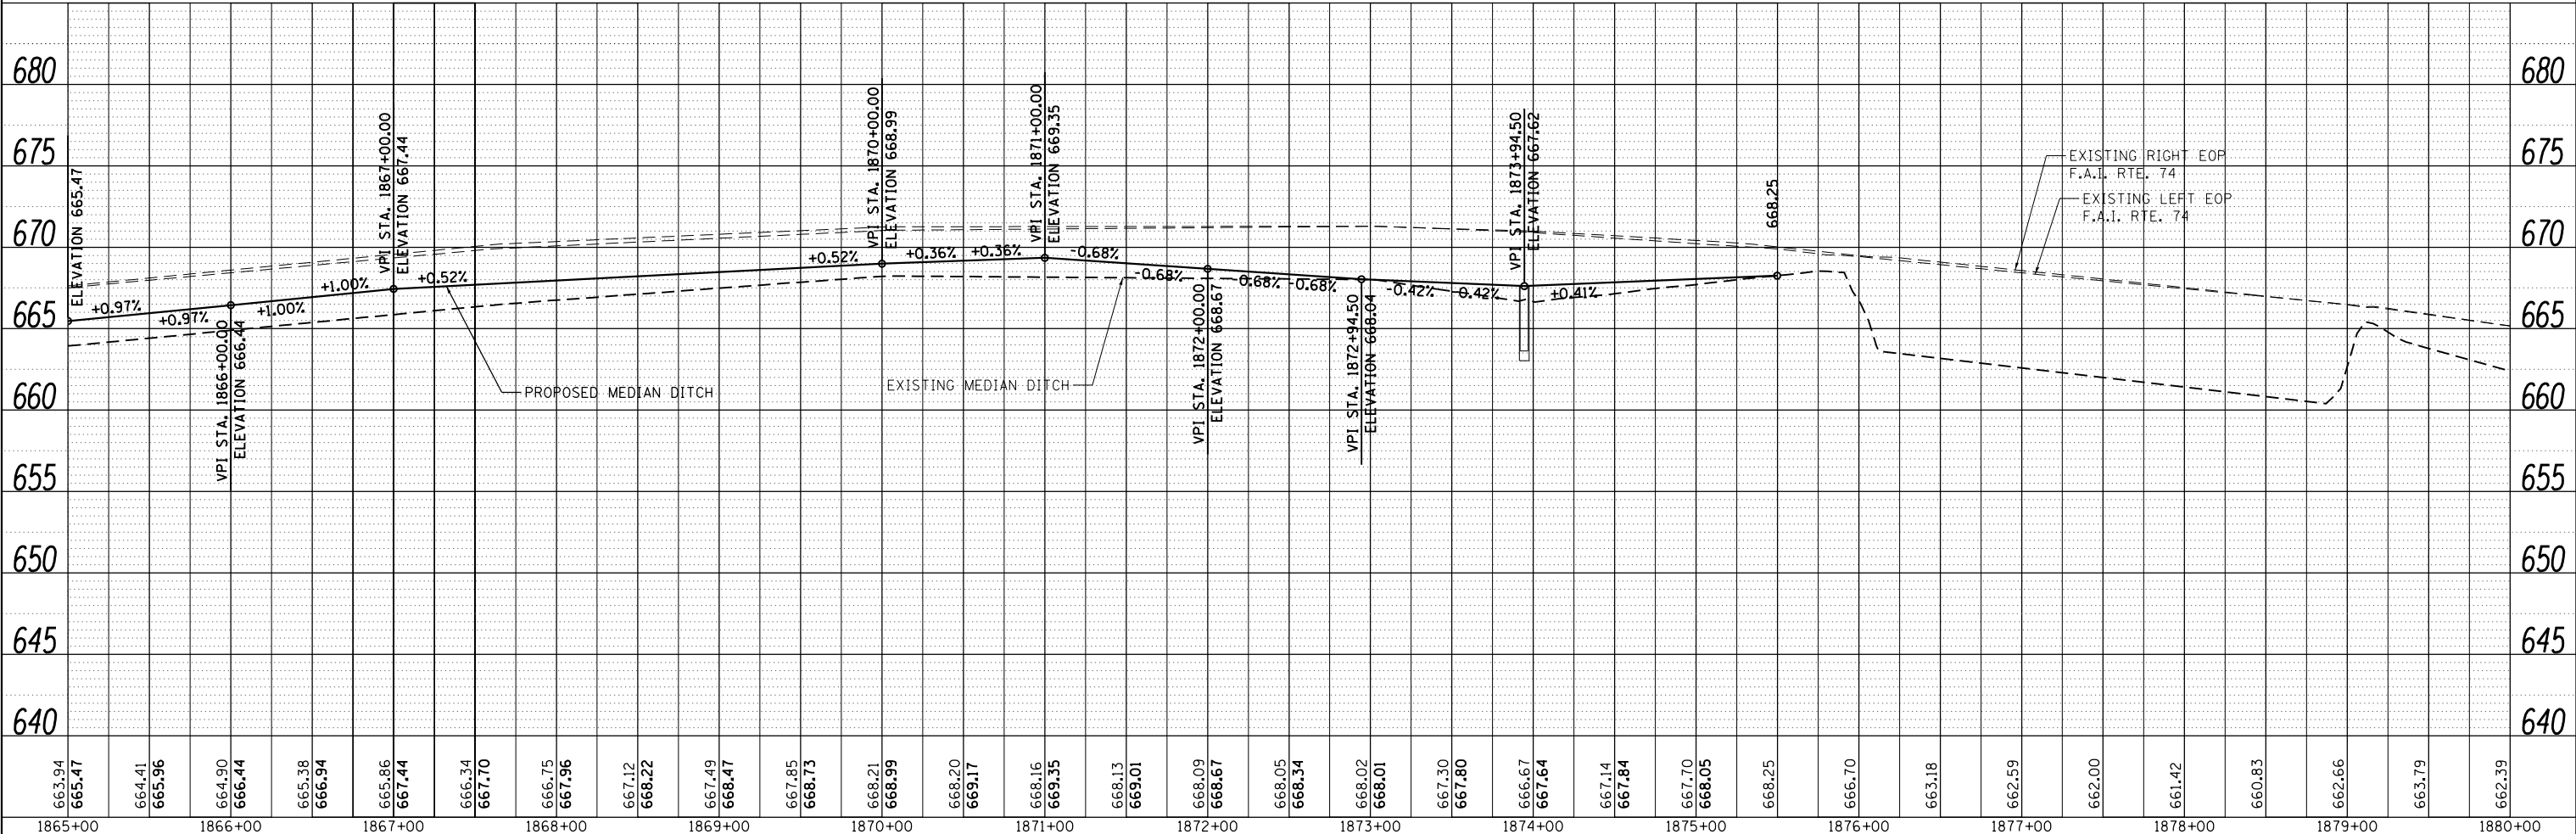

PLAN	SURVEYED	DATE
	PLOTTED	
	ALIGNED	
	CHECKED	
	FILED	
	NO.	

INFRASTRUCTURE ENGINEERING
33 West Monroe | Suite 1401 | Chicago, IL 60601
Infrastructure@infrastructure.com

PROFILE	SURVEYED	DATE
	GRADES CHECKED	
	STRUCTURE	
	NOT AT THIS OFFICE	
	NO.	

FILE NAME = P:\P-11\2418 - IDOT 05 DURWID 2 & 3\UDGN\Sheets\0570968-sh-024-pln-pr-f9.dgn

USER NAME = jcracker	DESIGNED - DR/LC	REVISED -
	DRAWN - MK	REVISED -
PLOT SCALE = 100.0000' / in.	CHECKED - RB/KK	REVISED -
PLOT DATE = 7/31/2012	DATE - 08/02/2012	REVISED -

STATE OF ILLINOIS
DEPARTMENT OF TRANSPORTATION

PLAN & PROFILE
F.A.I. 74

SCALE: 1"=50' SHEET 9 OF 33 SHEETS STA. 1865+00.00 TO STA. 1880+00.00

F.A.I. RTE.	SECTION	COUNTY	TOTAL SHEETS	SHEET NO.
74	MEDIAN CABLE 2012-3	VERMILION	232	27
CONTRACT NO. 70968			ILLINOIS FED. AID PROJECT	