
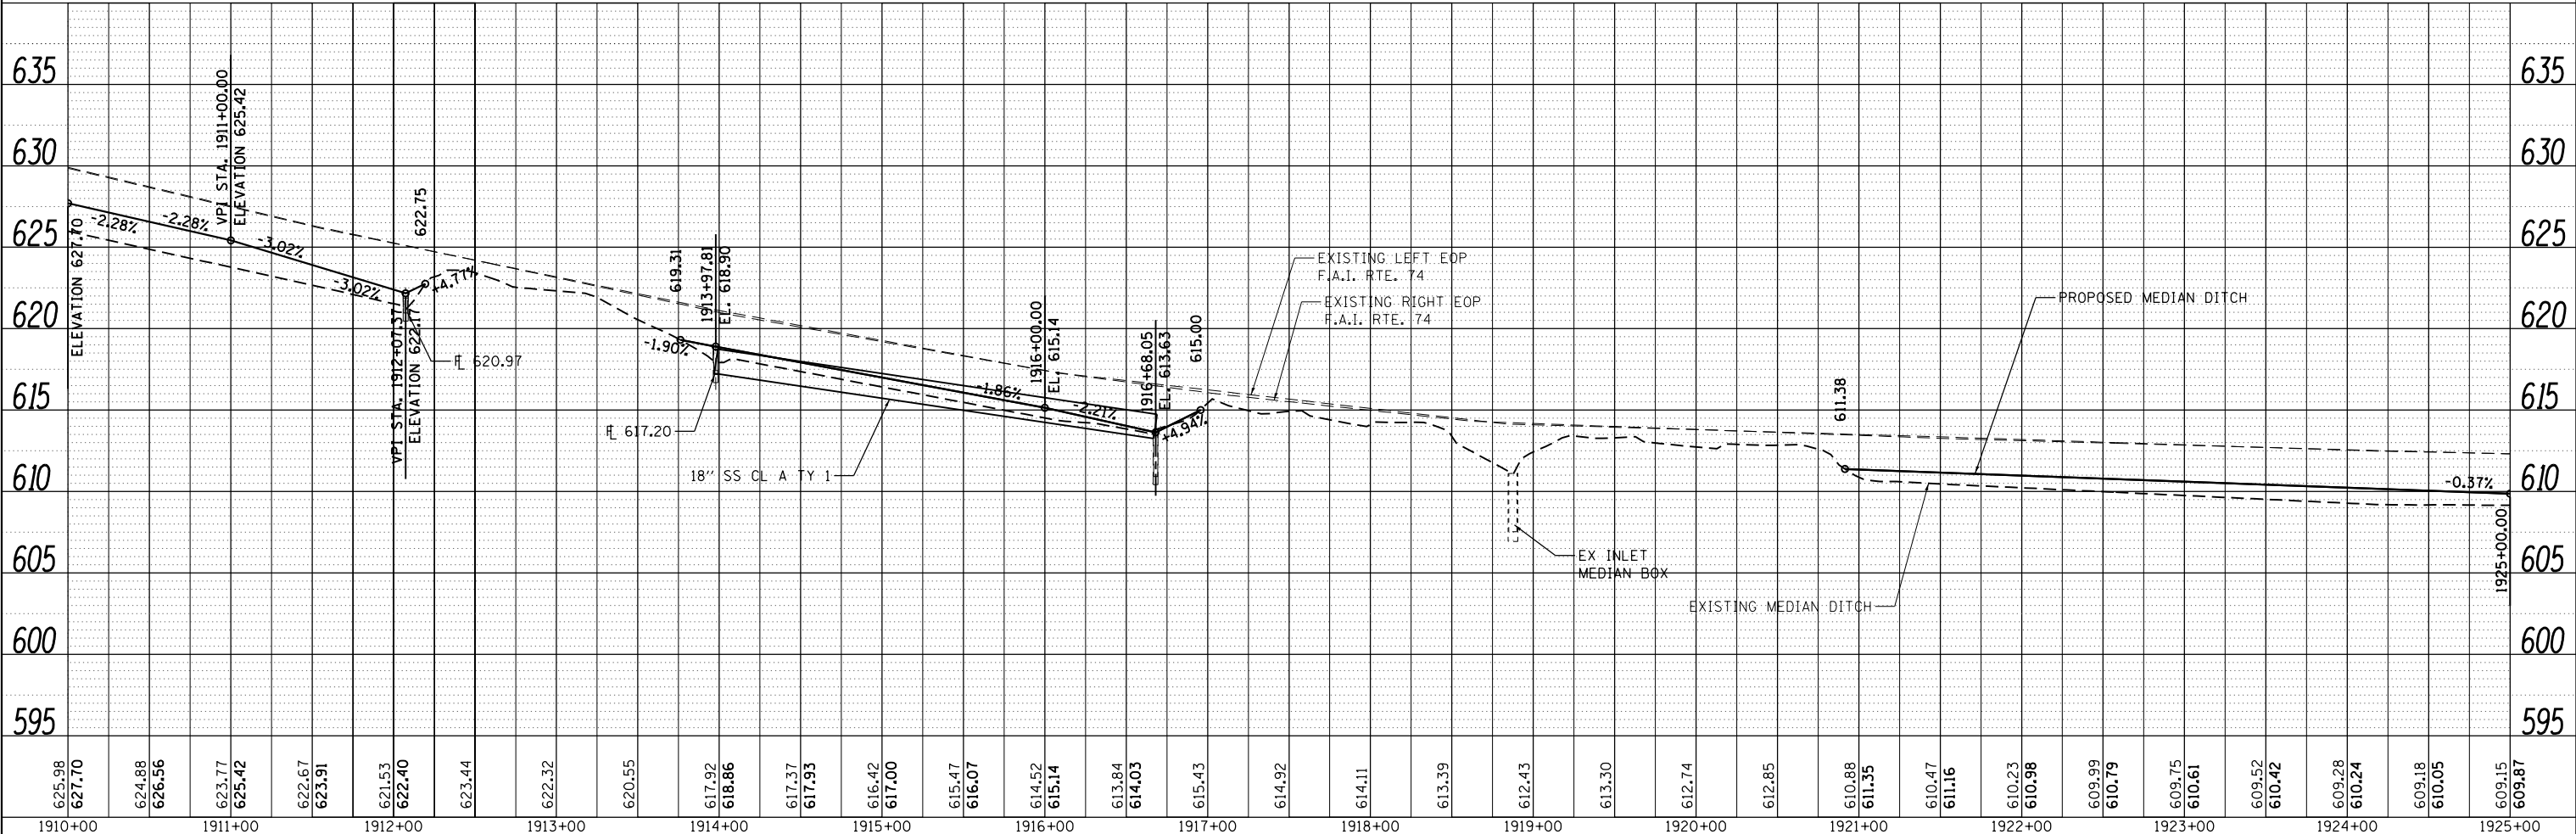


PLAN	SURVEYED	DATE
	PLOTTED	
	NOTED	
	CHECKED	
	FILED	
	NO.	

INFRASTRUCTURE
ENGINEERING 11000
33 West Riverside | Suite 1040 | Chicago, IL 60606
infrastructure@veridianeng.com

PROFILE	SURVEYED	DATE
	PLOTTED	
	NOTED	
	CHECKED	
	FILED	
	NO.	

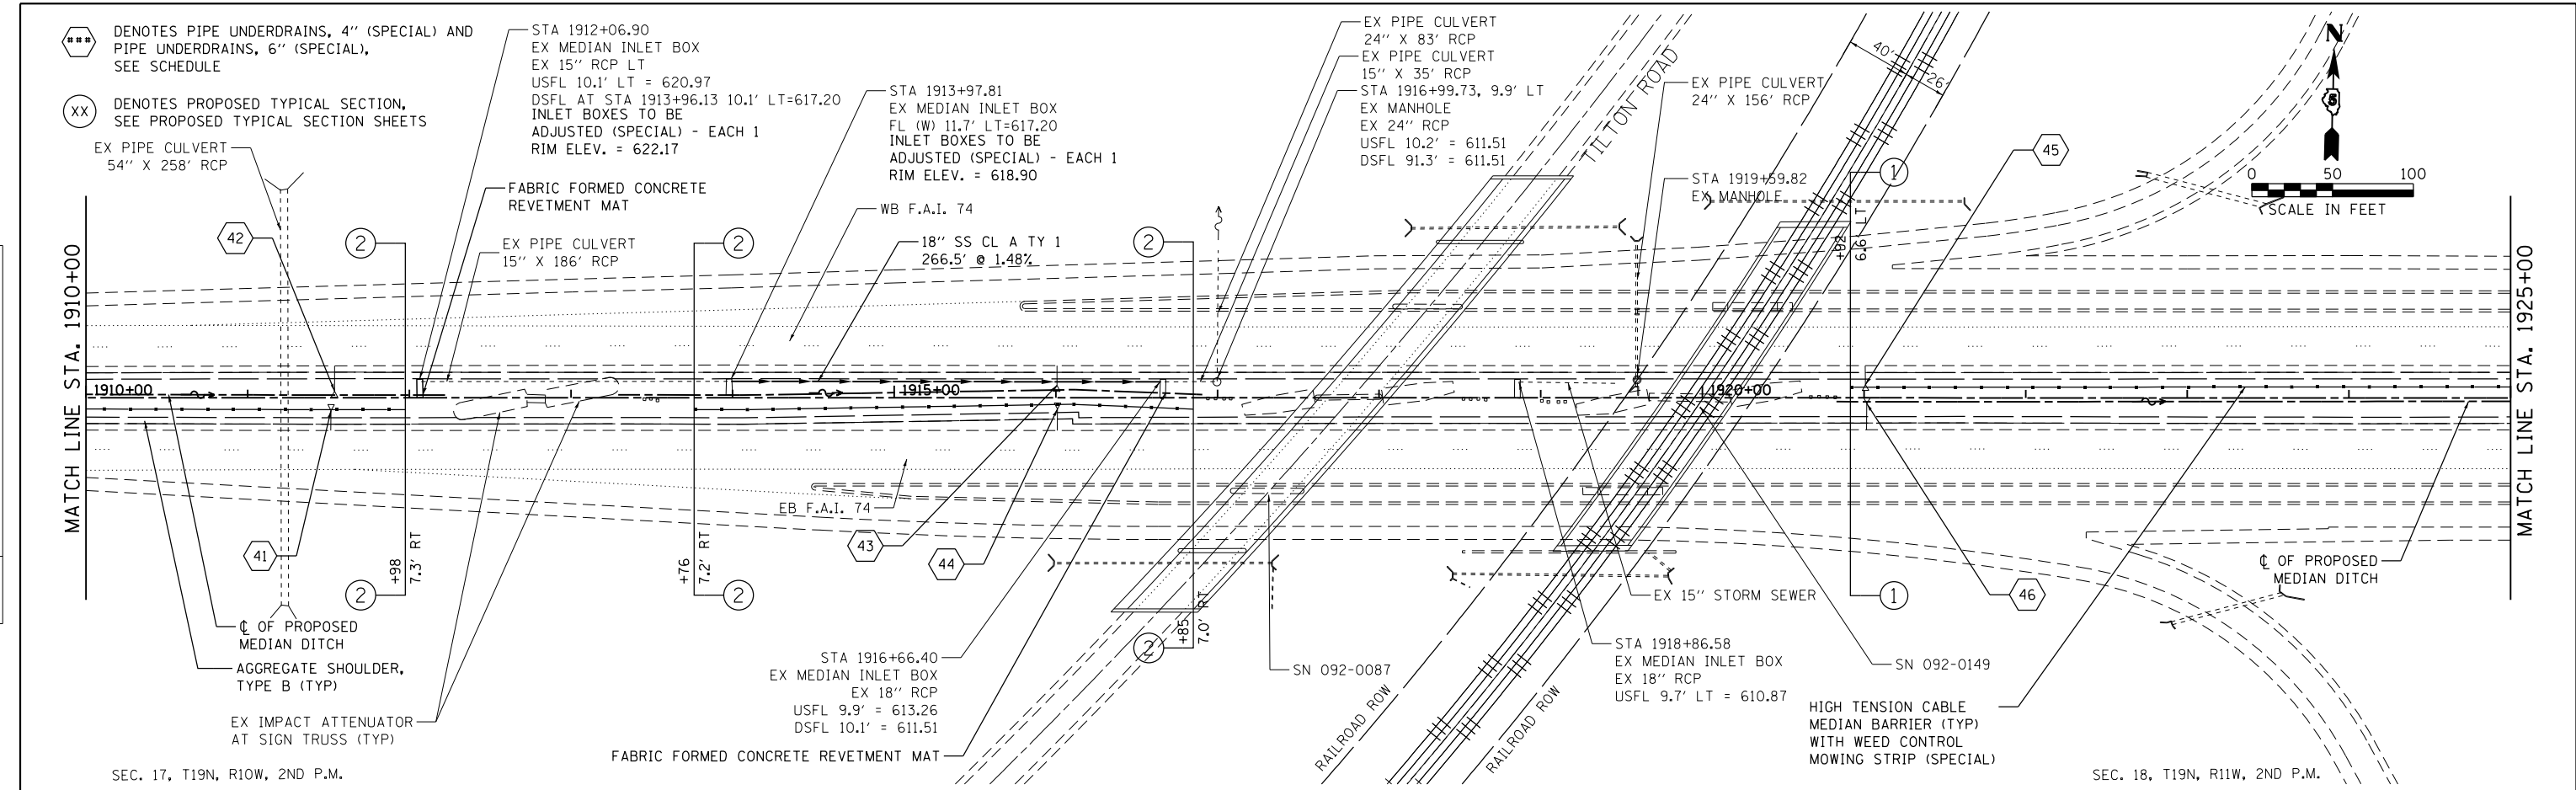

FILE NAME = P:\P-11\2418 - IDOT 05 DURVWO 2 & 3\05GN\Sheets\0570968-sh-027-plp-f12.dgn

USER NAME = jcracker	DESIGNED - DR/LC	REVISED -
	DRAWN - MK	REVISED -
PLOT SCALE = 100.0009' / in.	CHECKED - RB/KK	REVISED -
PLOT DATE = 7/31/2012	DATE - 08/02/2012	REVISED -

STATE OF ILLINOIS
DEPARTMENT OF TRANSPORTATION

PLAN & PROFILE
F.A.I. 74

SCALE: 1"=50' SHEET 12 OF 33 SHEETS STA. 1910+00.00 TO STA. 1925+00.00

F.A.I. RTE.	SECTION	COUNTY	TOTAL SHEETS	SHEET NO.
74	MEDIAN CABLE 2012-3	VERMILION	232	30
				CONTRACT NO. 70968
ILLINOIS FED. AID PROJECT				