

⬡ DENOTES PIPE UNDERDRAINS, 4" (SPECIAL) AND PIPE UNDERDRAINS, 6" (SPECIAL), SEE SCHEDULE


⊗ DENOTES PROPOSED TYPICAL SECTION, SEE PROPOSED TYPICAL SECTION SHEETS




PLAN	SURVEYED	DATE
	PLOTTED	BY
	ALIGNED	CHECKED
	FILED	NO.
	NO.	NO.

INFRASTRUCTURE  
ENGINEERING  
33 West Riverside | Suite 1040 | Chicago, IL 60606  
Infrastructure@infrastructure.com

PROFILE	SURVEYED	DATE
	PLOTTED	BY
	GRADES CHECKED	CHECKED
	STRUCTURE	NO. AT THIS CPAD
	NO.	NO.

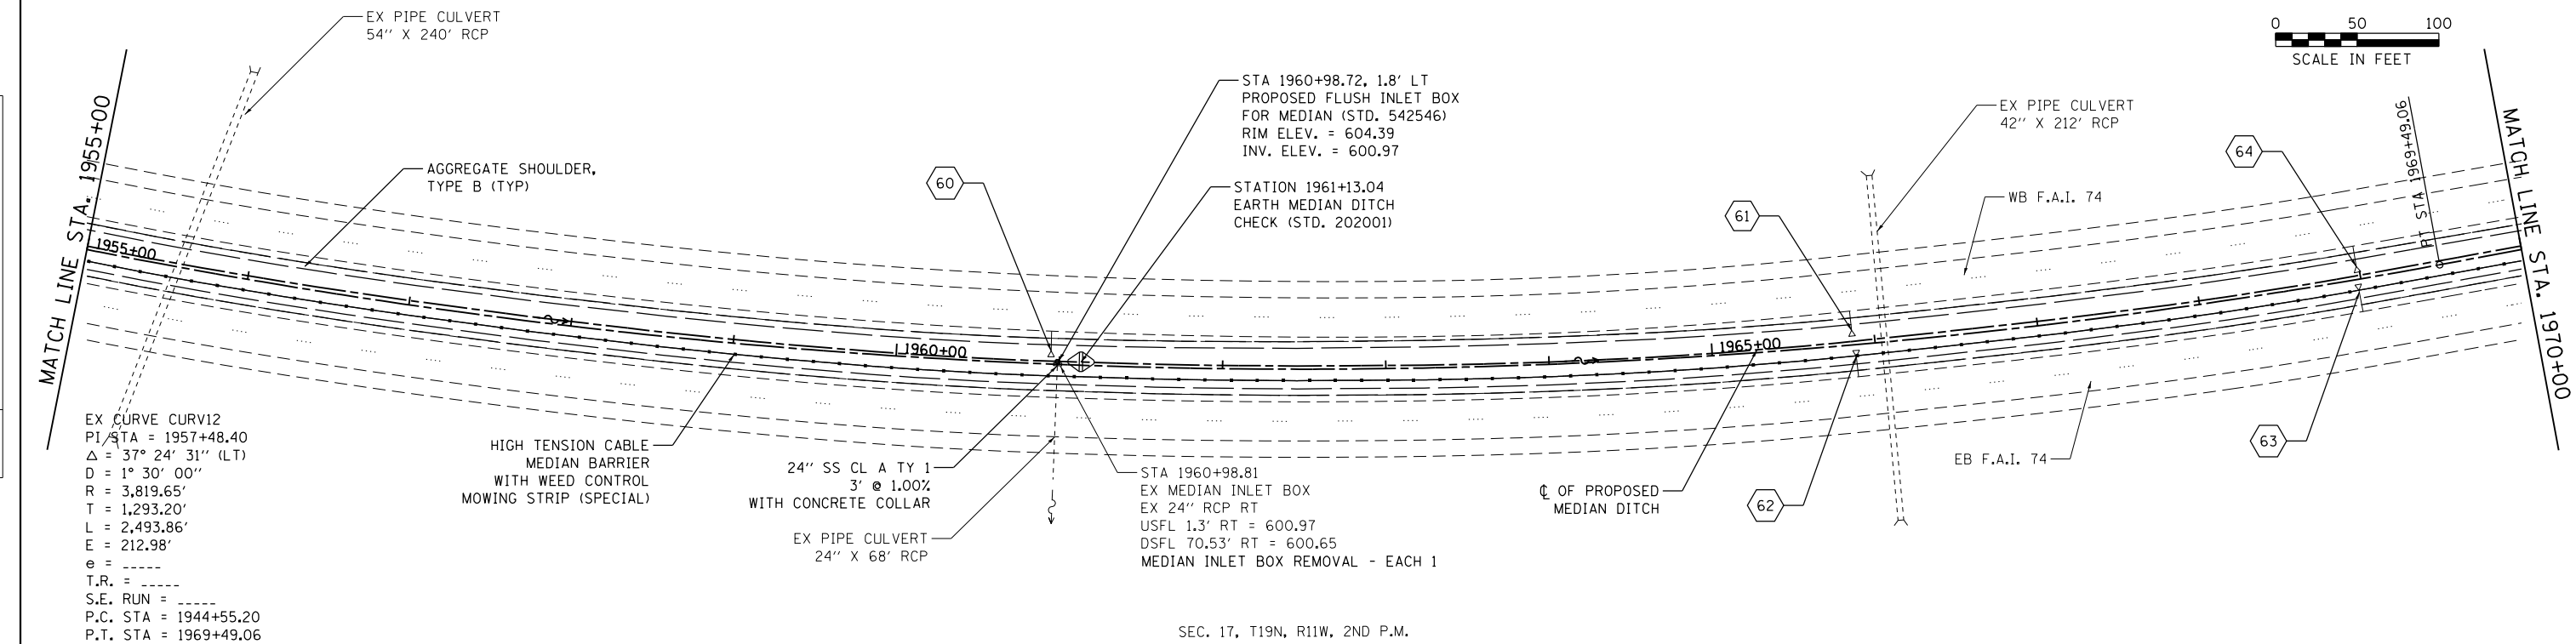

SEC. 17, T19N, R11W, 2ND P.M.

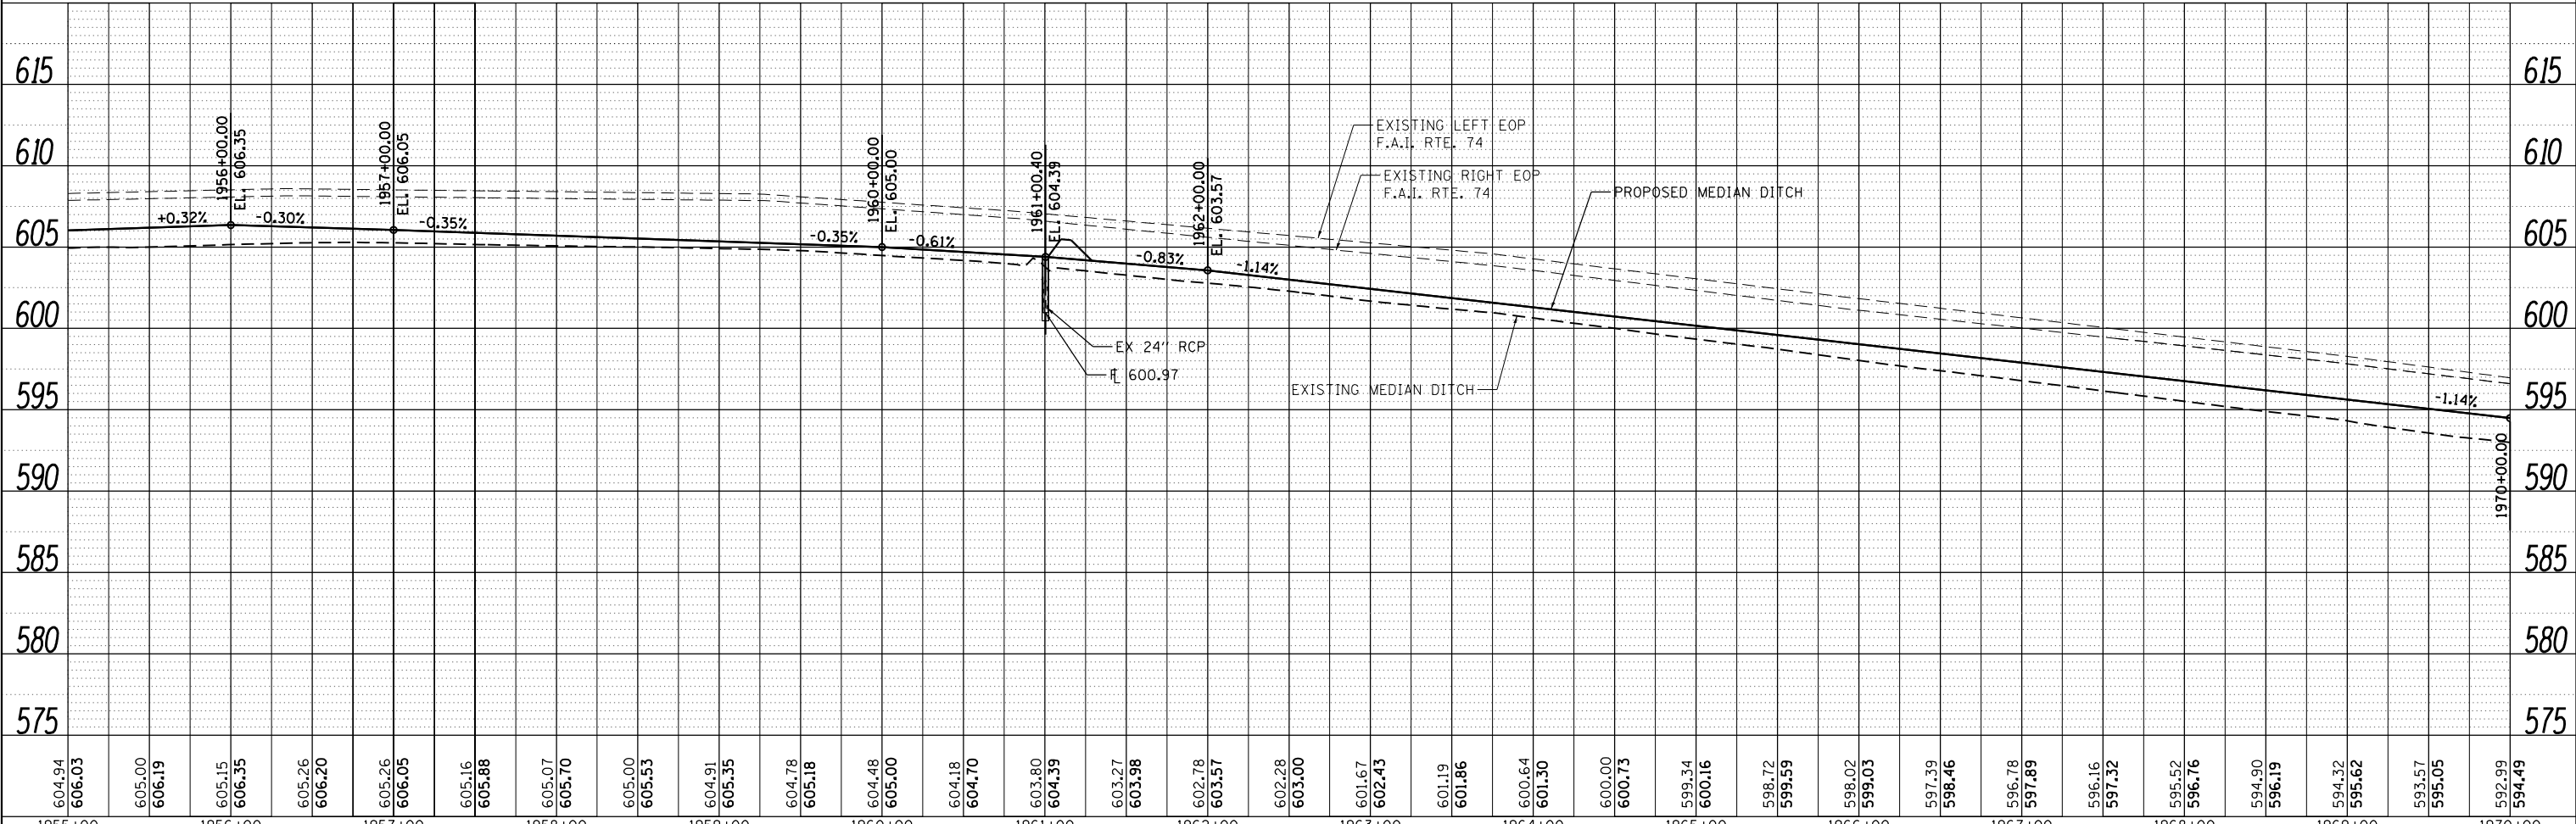

FILE NAME = P:\P-11\2418 - IDOT 05 DURWLD 2 & 3\UGDN\Sheets\0570968-sh-0230-plnpr-f15.dgn

USER NAME = jcracker	DESIGNED - DR/LC	REVISED -
PLOT SCALE = 100.0000' / in.	CHECKED - RB/KK	REVISED -
PLOT DATE = 7/31/2012	DATE - 08/02/2012	REVISED -

STATE OF ILLINOIS  
DEPARTMENT OF TRANSPORTATION

PLAN & PROFILE  
F.A.I. 74

SCALE: 1"=50' SHEET 15 OF 33 SHEETS STA. 1955+00.00 TO STA. 1970+00.00

F.A.I. RTE.	SECTION	COUNTY	TOTAL SHEETS	SHEET NO.
74	MEDIAN CABLE 2012-3	VERMILION	232	33
CONTRACT NO. 70968			ILLINOIS FED. AID PROJECT	