


PLAN	SURVEYED	DATE
	PLOTTED	BY
	ALIGNED	
	CHECKED	
	FILED	
	NO.	


INFRASTRUCTURE
ENGINEERING INC. (C) 2012
33 West Monroe | Suite 1401 | Chicago, IL 60601
www.infrastructure-engineering.com

PROFILE	SURVEYED	DATE
	PLOTTED	BY
	GRADES	
	CHECKED	
	STRUCTURE	
	NO.	

FILE NAME = P:\P-11\2418 - IDOT 05 DURWID 2 & 3\DCGN\Sheets\0570968-sh-031-pl\pr-f16.dgn

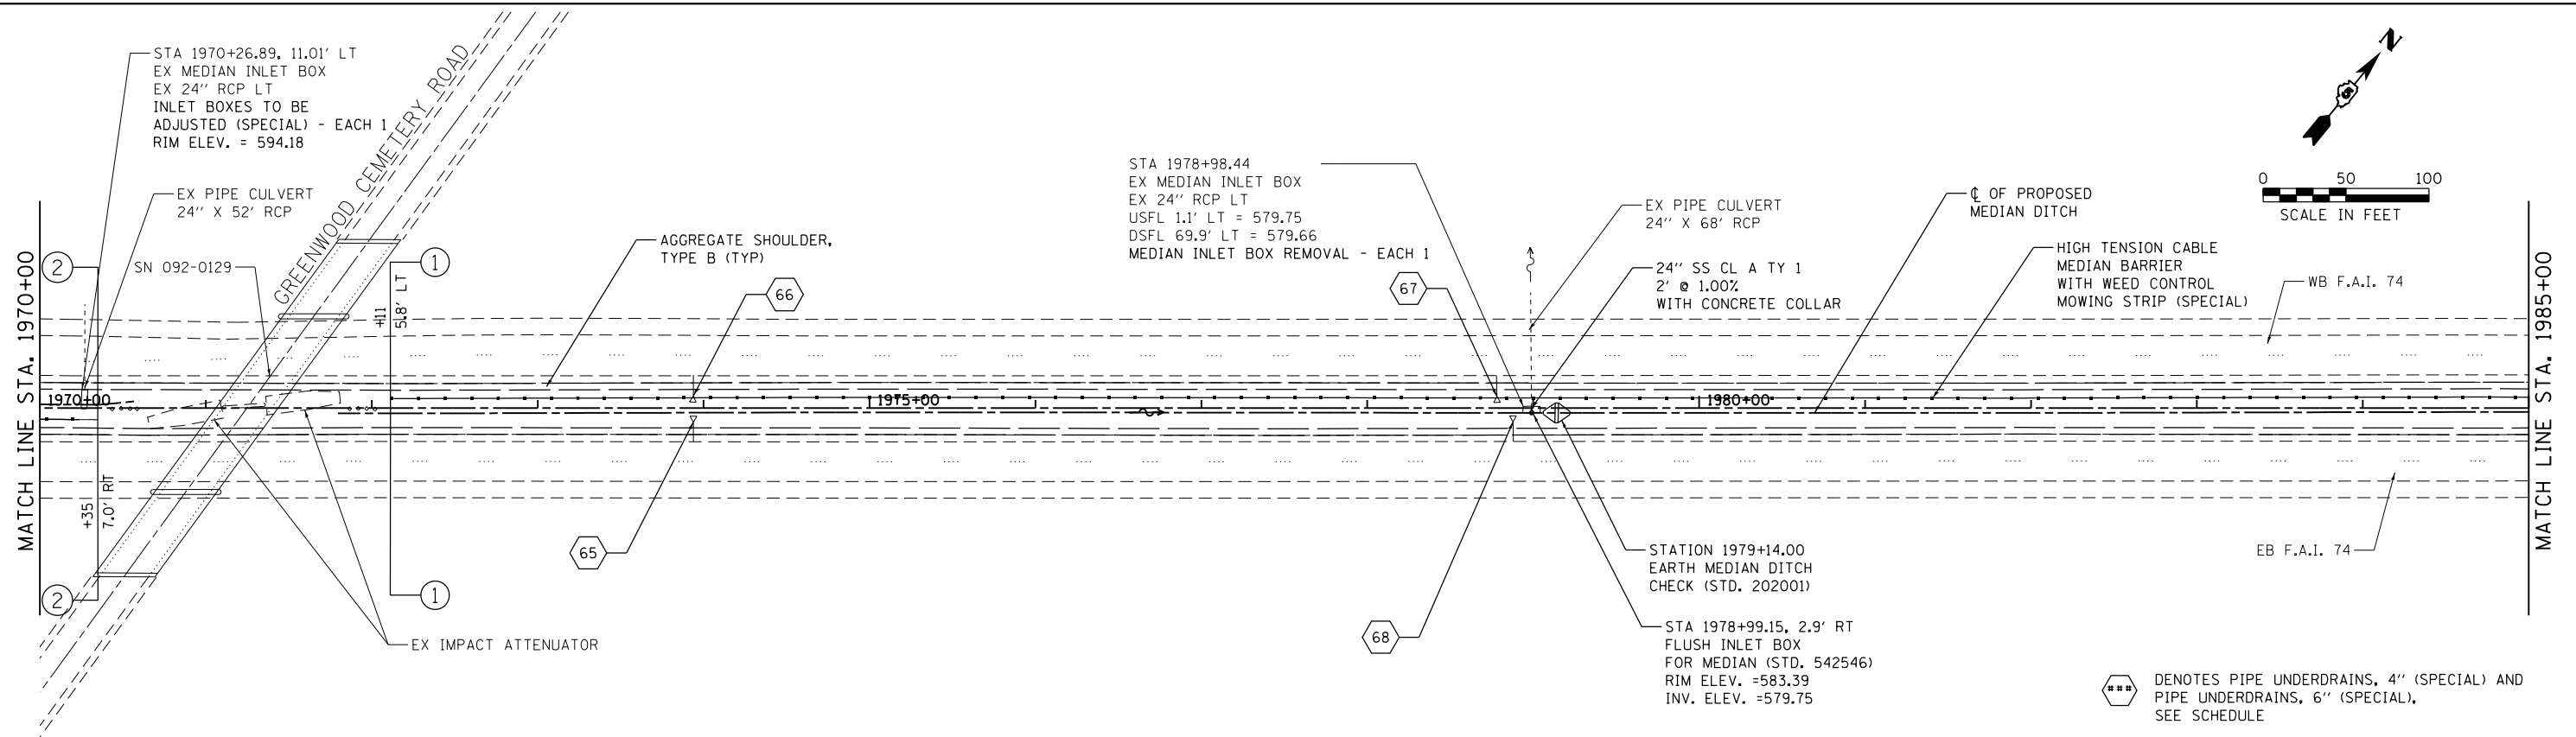

SEC. 16, T19N, R11W, 2ND P.M.

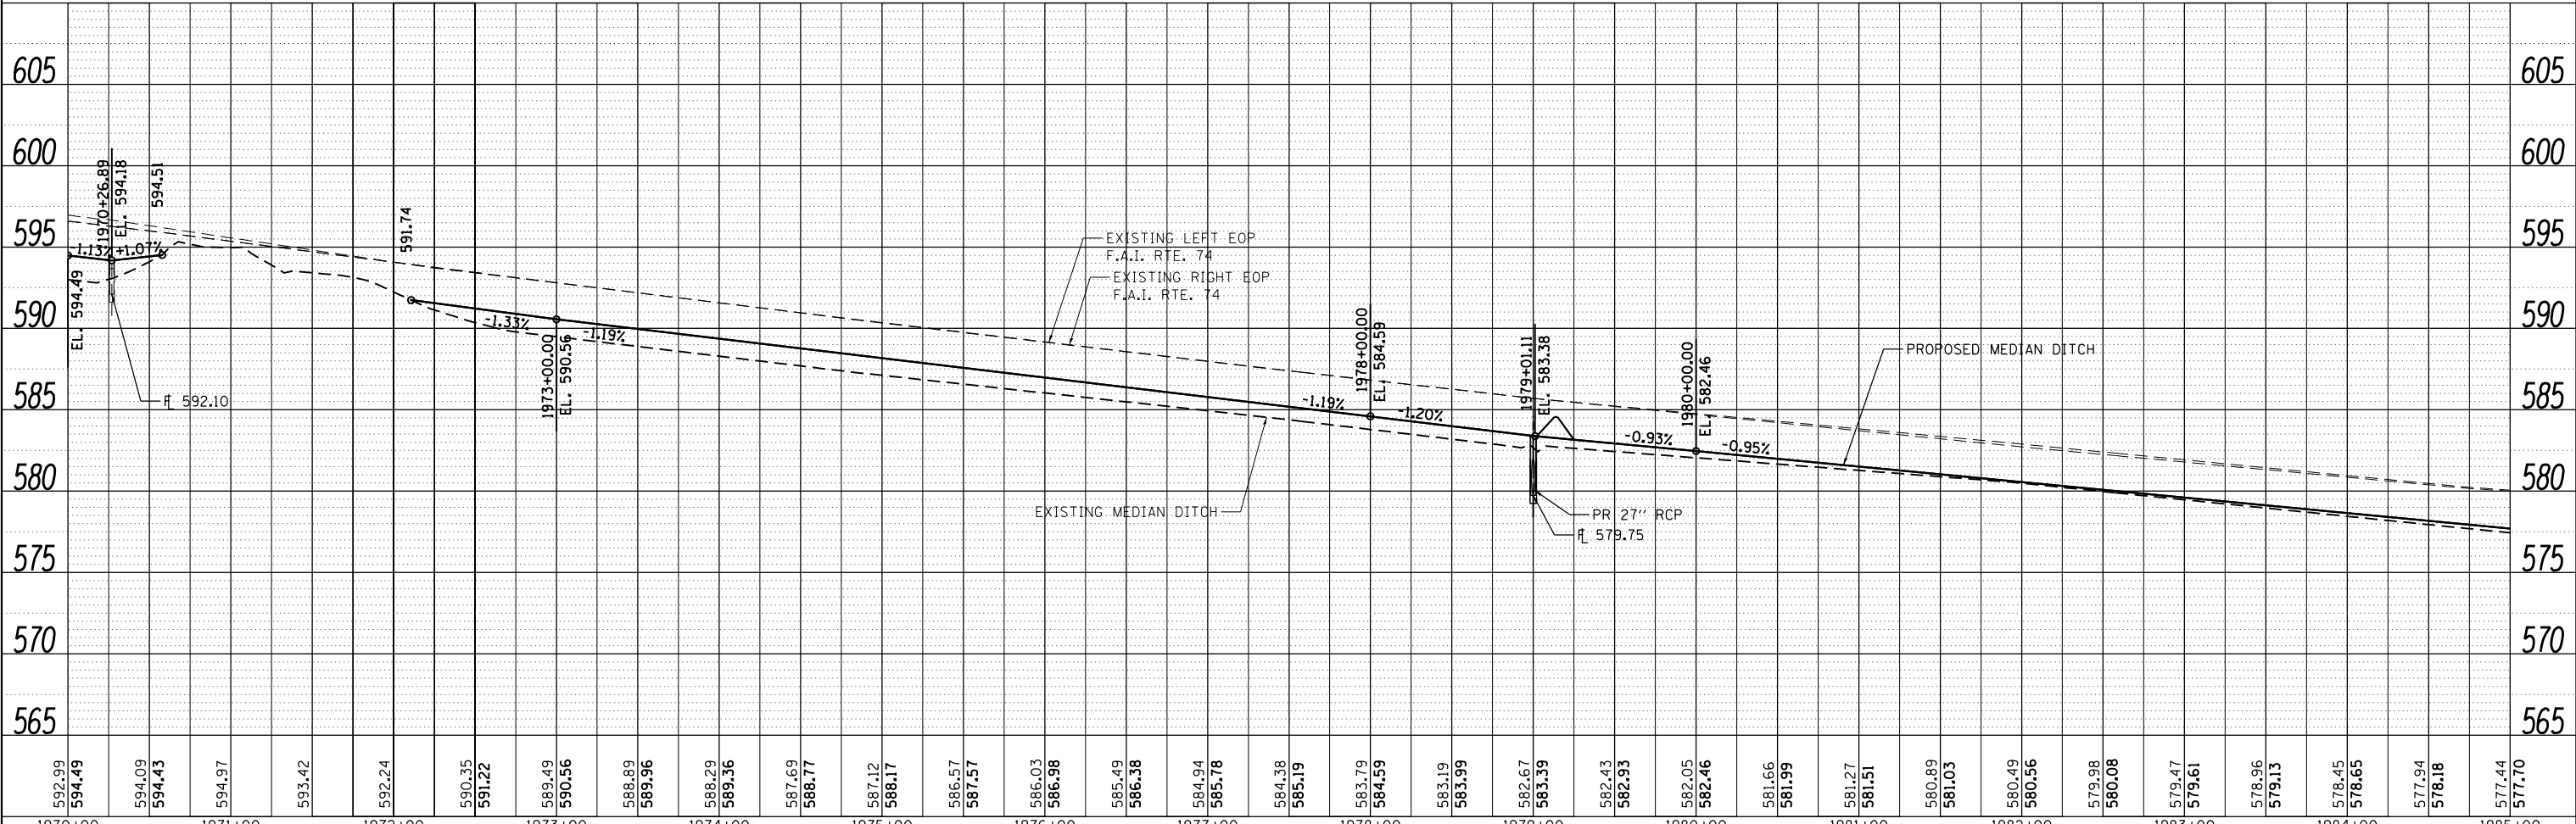

- ⊞ DENOTES PIPE UNDERDRAINS, 4" (SPECIAL) AND PIPE UNDERDRAINS, 6" (SPECIAL), SEE SCHEDULE
- ⊞ DENOTES PROPOSED TYPICAL SECTION, SEE PROPOSED TYPICAL SECTION SHEETS

USER NAME = jcracker	DESIGNED - DR/LC	REVISED -
	DRAWN - MK	REVISED -
PLOT SCALE = 100.0000' / in.	CHECKED - RB/KK	REVISED -
PLOT DATE = 7/31/2012	DATE - 08/02/2012	REVISED -

STATE OF ILLINOIS
DEPARTMENT OF TRANSPORTATION

PLAN & PROFILE
F.A.I. 74

SCALE: 1"=50' SHEET 16 OF 33 SHEETS STA. 1970+00.00 TO STA. 1985+00.00

F.A.I. RTE.	SECTION	COUNTY	TOTAL SHEETS	SHEET NO.
74	MEDIAN CABLE 2012-3	VERMILION	232	34
CONTRACT NO. 70968			ILLINOIS FED. AID PROJECT	