


PLAN	SURVEYED	BY	DATE
	PLOTTED		
	ALIGNED		
	CHECKED		
	FILED		
	NO.		


INFRASTRUCTURE
ENGINEERING INC.
33 West Riverside | Suite 1501 | Chicago, IL 60601
www.infrastructure-engineering.com

PROFILE	SURVEYED	BY	DATE
	PLOTTED		
	GRADES CHECKED		
	STRUCTURE		
	NO.		

FILE NAME = P:\P-11\2418 - IDOT 05 DURWID 2 & 3\UGDN\Sheets\0570968-sh-0234-plnpr-f19.dgn

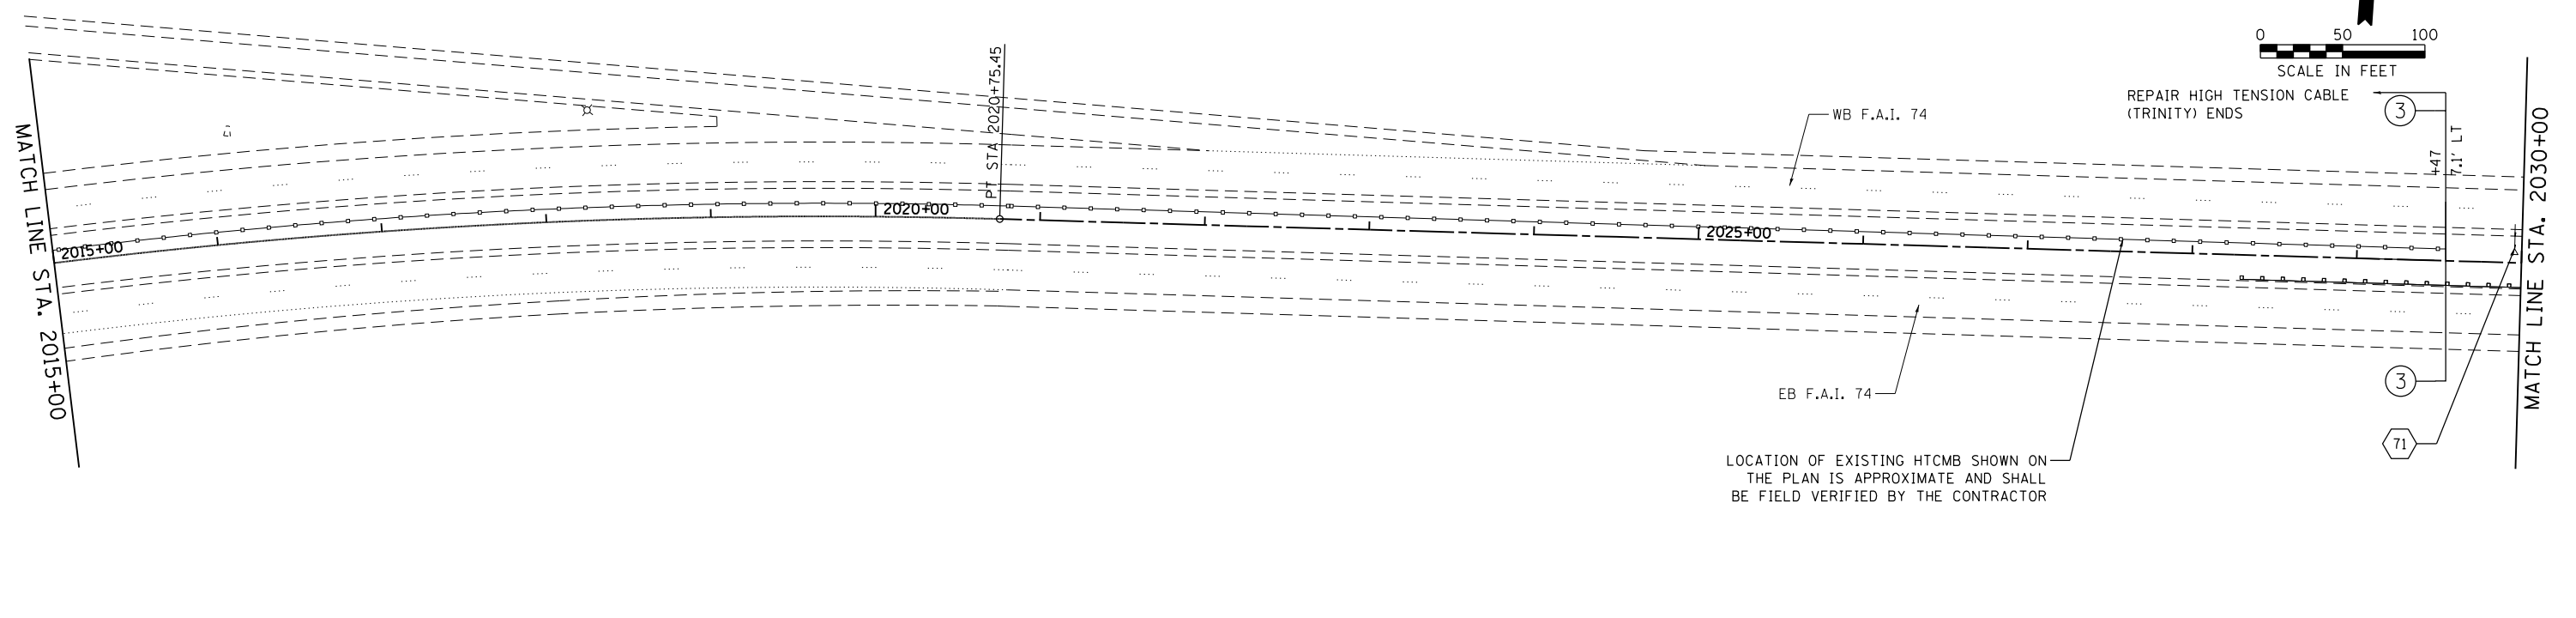

SEC. 16, T19N, R11W, 2ND P.M.

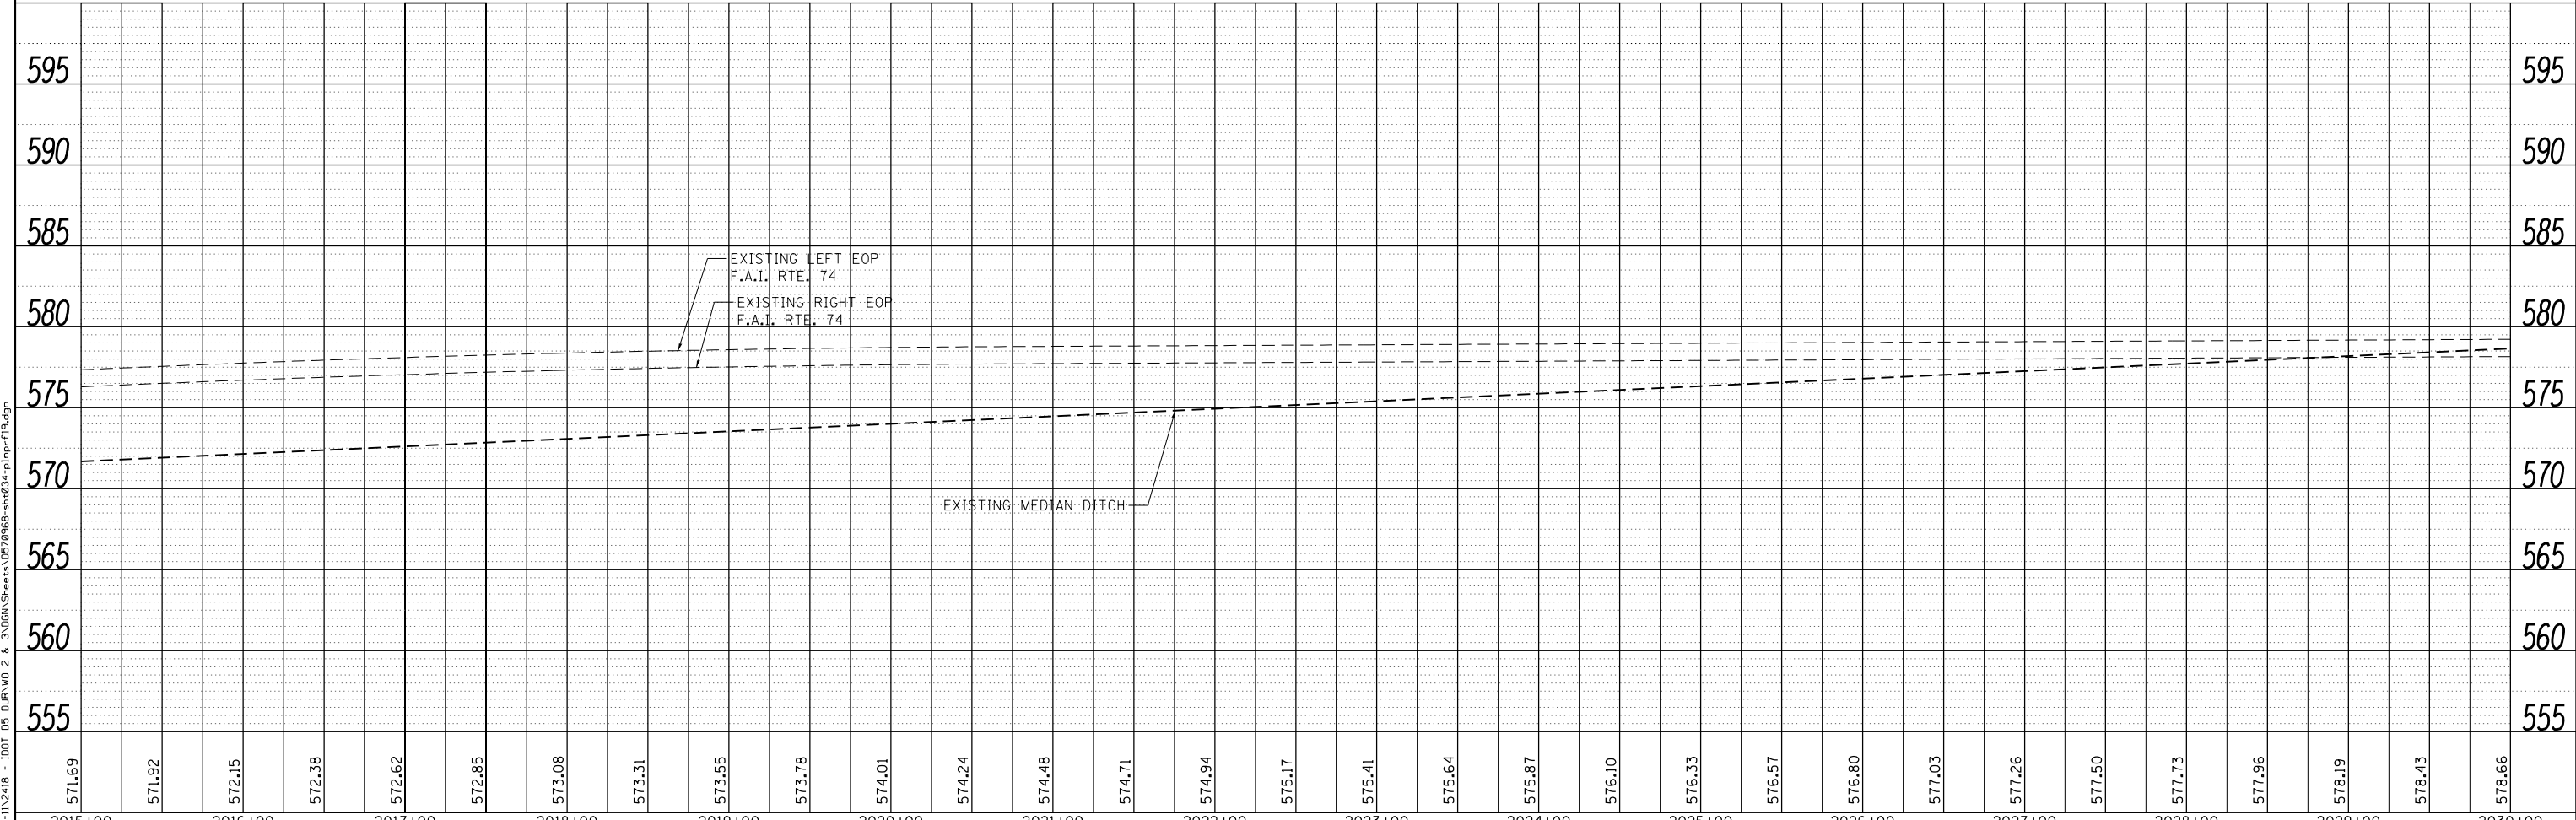

USER NAME = jcracker	DESIGNED - DR/LC	REVISED -
	DRAWN - MK	REVISED -
PLOT SCALE = 100.0000' / in.	CHECKED - RB/KK	REVISED -
PLOT DATE = 7/31/2012	DATE - 08/02/2012	REVISED -

STATE OF ILLINOIS
DEPARTMENT OF TRANSPORTATION

PLAN & PROFILE
F.A.I. 74
SCALE: 1"=50' SHEET 19 OF 33 SHEETS STA. 2015+00.00 TO STA. 2030+00.00

F.A.I. RTE.	SECTION	COUNTY	TOTAL SHEETS	SHEET NO.
74	MEDIAN CABLE 2012-3	VERMILION	232	37
CONTRACT NO. 70968			ILLINOIS FED. AID PROJECT	