



*** DENOTES PIPE UNDERDRAINS, 4" (SPECIAL) AND PIPE UNDERDRAINS, 6" (SPECIAL), SEE SCHEDULE

XX DENOTES PROPOSED TYPICAL SECTION, SEE PROPOSED TYPICAL SECTION SHEETS

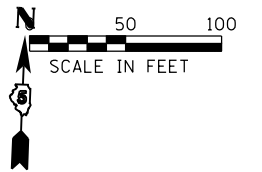


PLAN	SURVEYED	DATE
NOTE BOOK NO.	PLOTTED	BY
	ALIGNMENT CHECKED	
	STRUCTURE NOTATIONS CHECKED	
	ROAD FILE NAME	

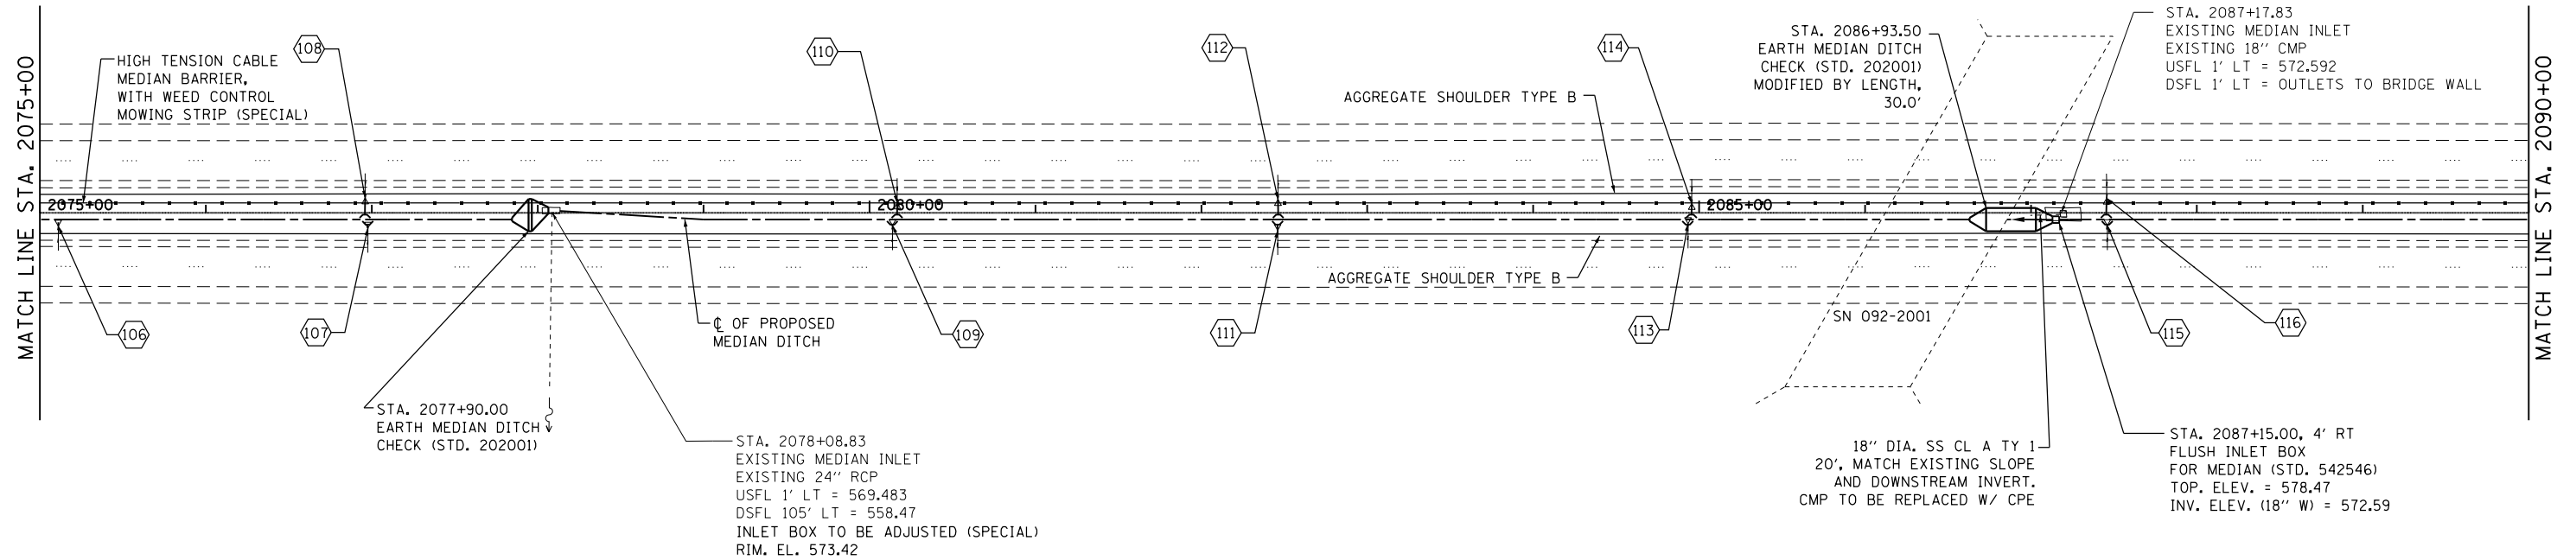

SEC. 14, T19N, R11W, 2ND P.M.

PROFILE	SURVEYED	DATE
NOTE BOOK NO.	PLOTTED	BY
	GRADES CHECKED	
	STRUCTURE NOTATIONS CHECKED	

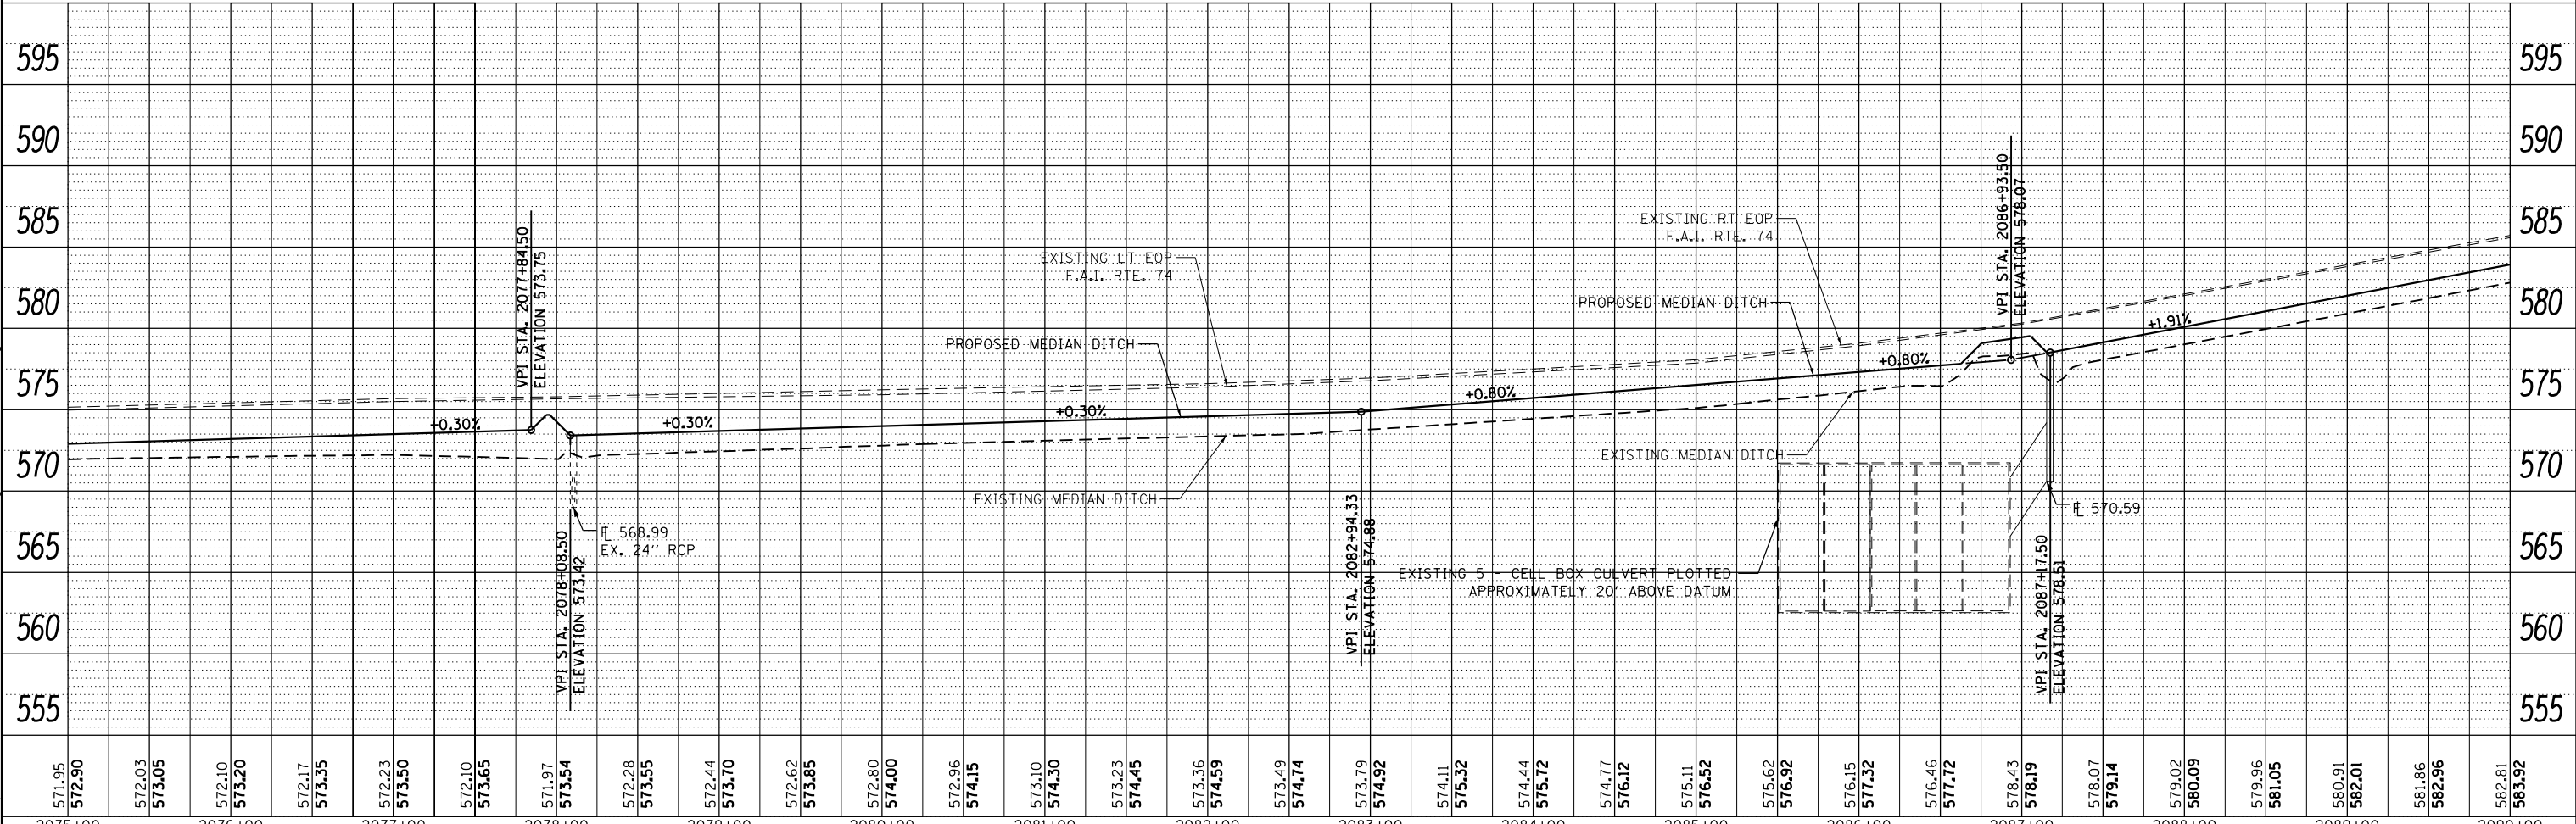

FILE NAME = J:\Transportation\2011\150 IDOT P1B 158-024-338 Sheet Drawings\0578168-SHT-PLAN-23.dgn

571.95	572.90	572.03	573.05	572.10	573.20	572.17	573.35	572.23	573.50	572.10	573.65	571.97	573.54	572.28	573.55	572.44	573.70	572.62	573.85	572.80	574.00	572.96	574.15	573.10	574.30	573.23	574.45	573.36	574.59	573.49	574.74	573.79	574.92	574.11	575.32	574.44	575.72	574.77	576.12	575.11	576.52	575.62	576.92	576.15	577.32	576.46	577.72	578.43	578.19	578.07	579.14	579.02	580.09	579.96	581.05	580.91	582.01	581.86	582.96	582.81	583.92
2075+00	2076+00	2077+00	2078+00	2079+00	2080+00	2081+00	2082+00	2083+00	2084+00	2085+00	2086+00	2087+00	2088+00	2089+00	2090+00	



USER NAME = Mfoltz	DESIGNED - JWC	REVISED -
	DRAWN - JWC	REVISED -
PLOT SCALE = 100.0000' / in.	CHECKED - JDS/MJF	REVISED -
PLOT DATE = 7/31/2012	DATE - 8/03/2012	REVISED -

STATE OF ILLINOIS
DEPARTMENT OF TRANSPORTATION

PLAN & PROFILE
F.A.I. 74

SCALE: 1"=50' SHEET NO. 23 OF 33 SHEETS STA. 2075+00.00 TO STA. 2090+00.00

F.A.I. RTE.	SECTION	COUNTY	TOTAL SHEETS	SHEET NO.
74	MEDIAN CABLE 2012-3	VERMILION	232	41
CONTRACT NO. 70968				
ILLINOIS FED. AID PROJECT				