


|              |               |
|--------------|---------------|
| DATE         |               |
| BY           |               |
| FINAL SURVEY | SURVEYED      |
| NOTE BOOK    | PLOTTED       |
| NO.          | TEMPLATE      |
|              | AREAS CHECKED |
|              | AREAS CHECKED |

**INFRASTRUCTURE ENGINEERING**  
 33 West Monroe | Suite 1500 | Chicago, IL 60603  
 P: 312.450.0000 | F: 312.450.0001 | www.infrastructure.com

|                 |               |
|-----------------|---------------|
| DATE            |               |
| BY              |               |
| ORIGINAL SURVEY | SURVEYED      |
| NOTE BOOK       | PLOTTED       |
| NO.             | TEMPLATE      |
|                 | AREAS CHECKED |
|                 | AREAS CHECKED |

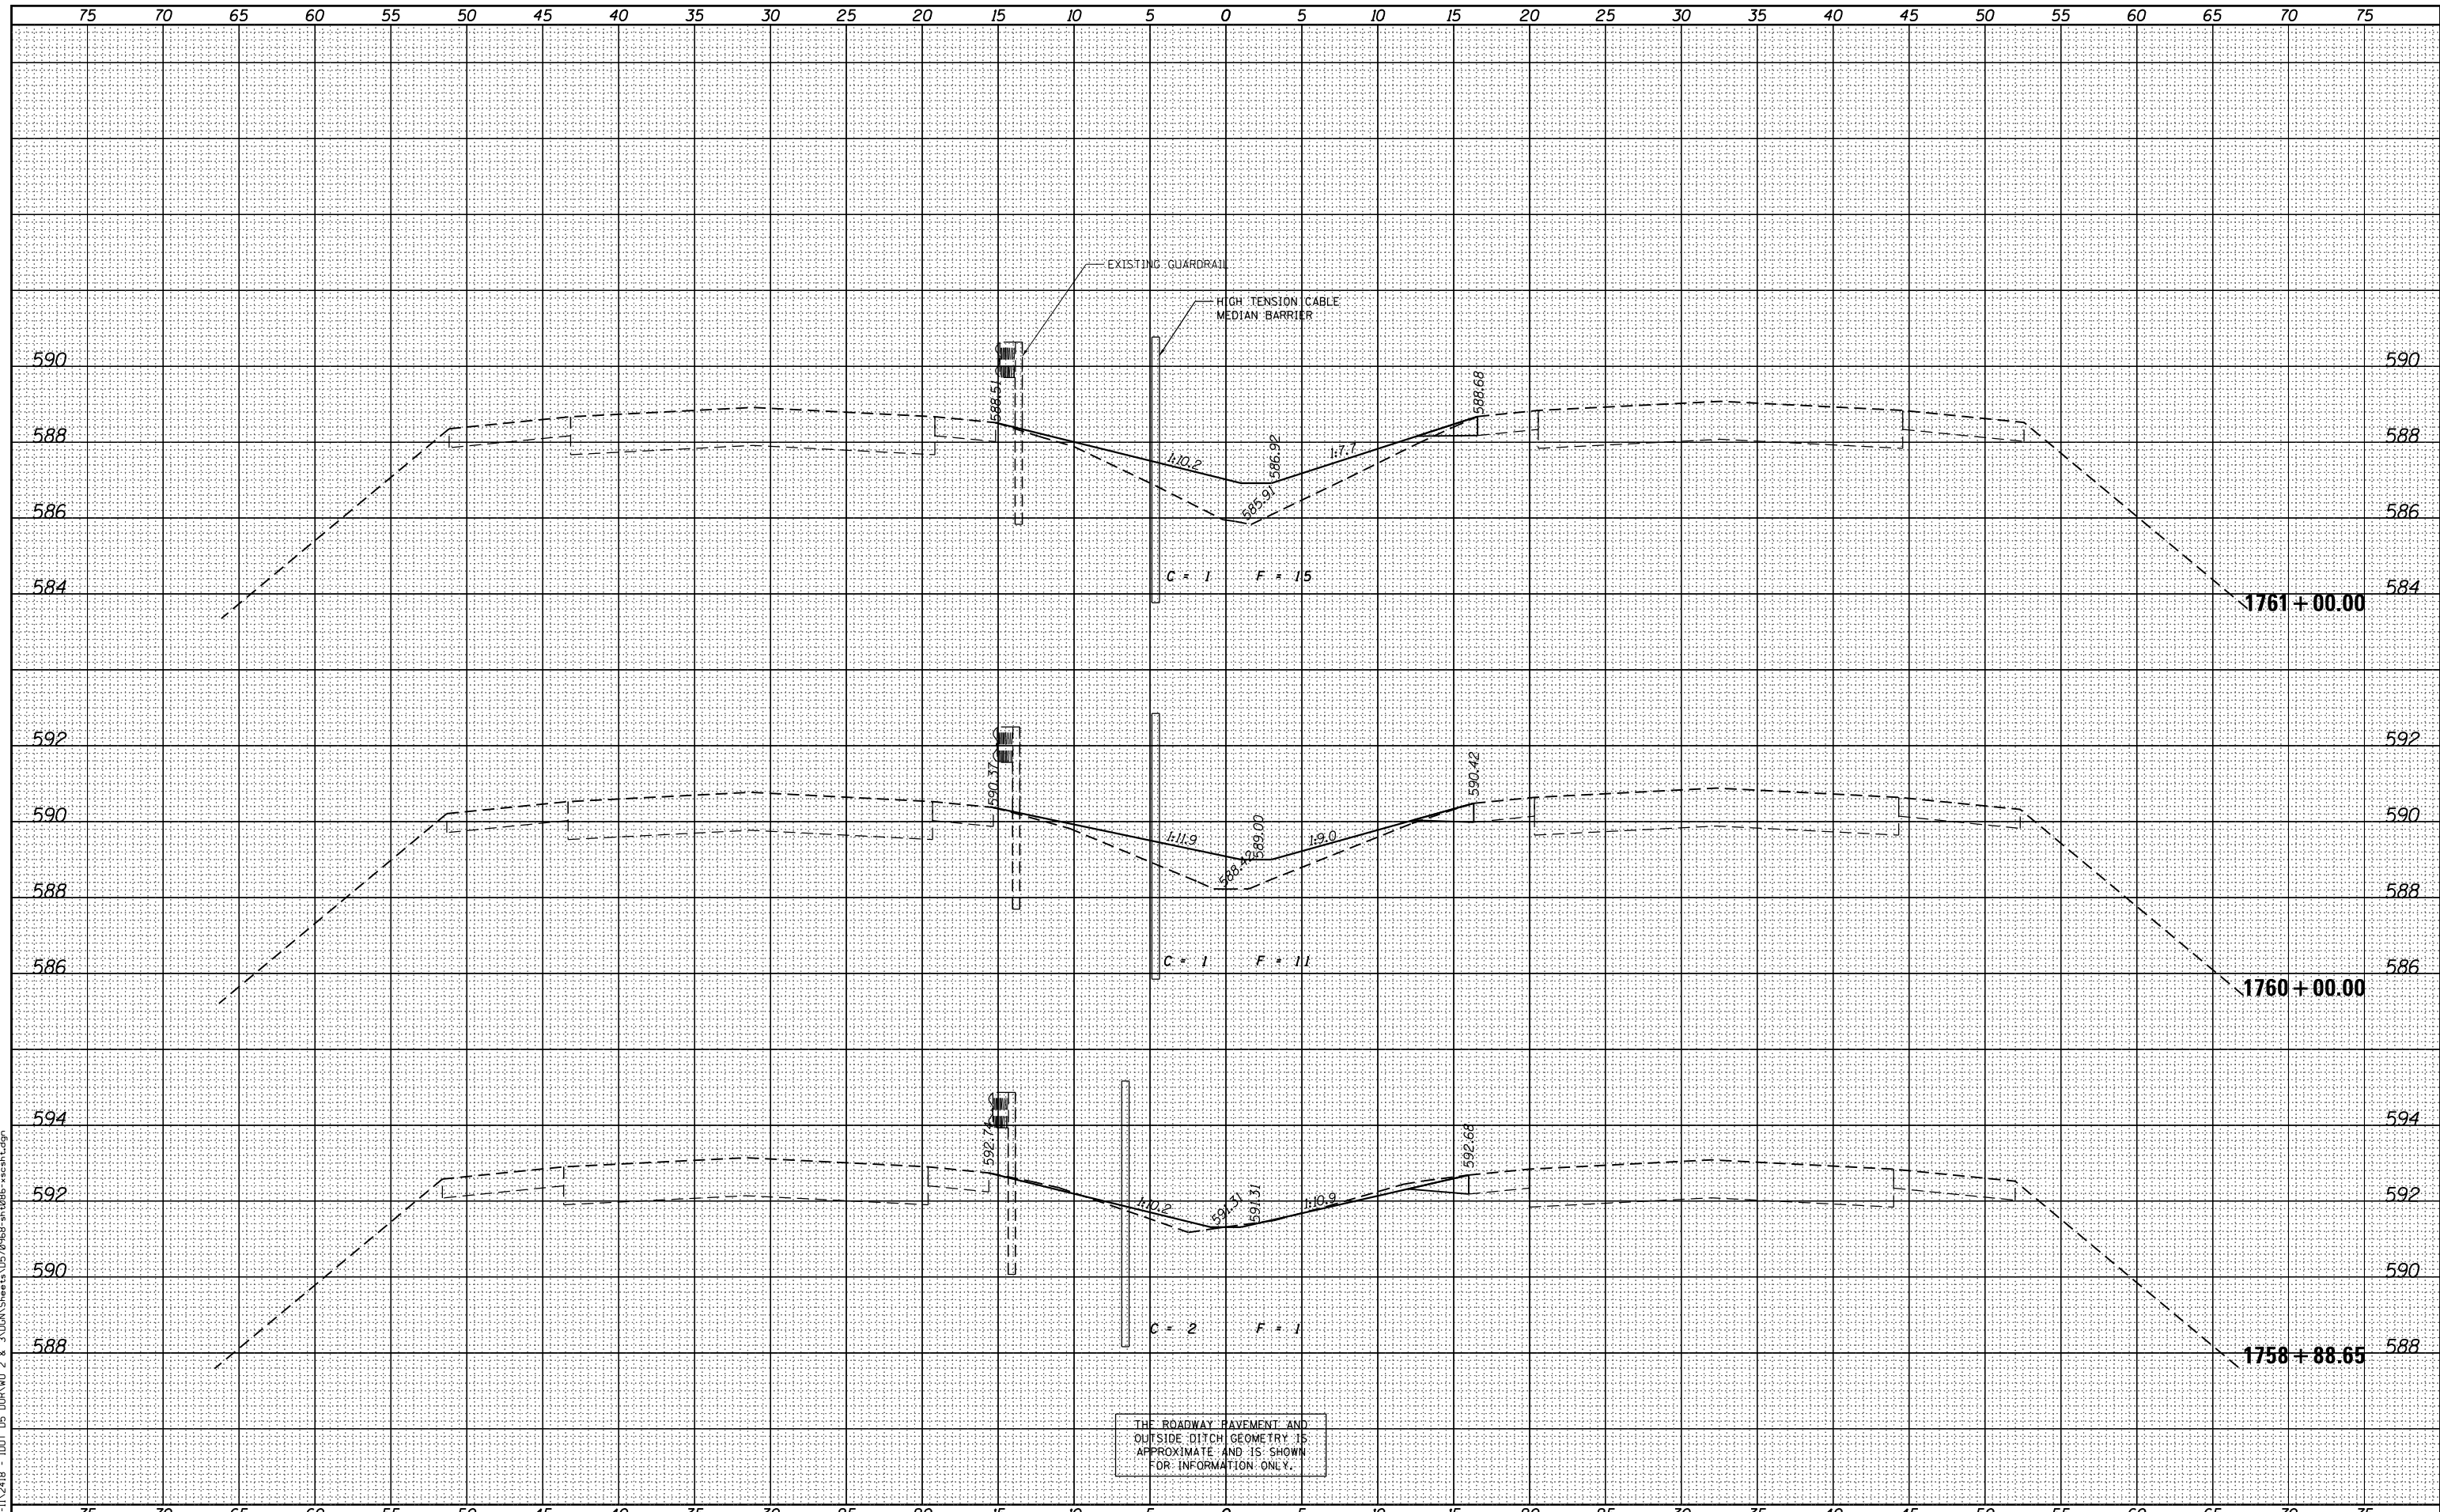

FILE NAME = P:\P-11\2418 - IDOT 05 DUR\W0 2 & 3\VDGN\Sheets\0570968-sh-t086-xscsh.tdgn  
 USER NAME = jcrocker

|          |              |         |   |
|----------|--------------|---------|---|
| DESIGNED | - DR/LC      | REVISED | - |
| DRAWN    | - LC         | REVISED | - |
| CHECKED  | - RB/KK      | REVISED | - |
| DATE     | - 08/02/2012 | REVISED | - |

**STATE OF ILLINOIS  
 DEPARTMENT OF TRANSPORTATION**

|                                    |                       |
|------------------------------------|-----------------------|
| <b>FAI 74 CROSS SECTIONS</b>       |                       |
| SCALE: 1"=25' (H)<br>1"=2' (V)     | SHEET 1 OF 161 SHEETS |
| STA. 1758+88.65 TO STA. 1761+00.00 |                       |

| F.A.I. RTE.               | SECTION             | COUNTY    | TOTAL SHEETS       | SHEET NO. |
|---------------------------|---------------------|-----------|--------------------|-----------|
| 74                        | MEDIAN CABLE 2012-3 | VERMILION | 232                | 72        |
|                           |                     |           | CONTRACT NO. 70968 |           |
| ILLINOIS FED. AID PROJECT |                     |           |                    |           |