


DATE	
BY	
FINAL SURVEY	SURVEYED
NOTE BOOK	PLOTTED
NO.	TEMPLATE
	AREAS CHECKED
	AREAS CHECKED

INFRASTRUCTURE
ENGINEERING CORPORATION
33 West Monroe | Suite 1500 | Chicago, IL 60603
P: 312.450.0100 | F: 312.450.0101 | www.infrastructure.com

DATE	
BY	
ORIGINAL SURVEY	SURVEYED
NOTE BOOK	PLOTTED
NO.	TEMPLATE
	AREAS CHECKED
	AREAS CHECKED

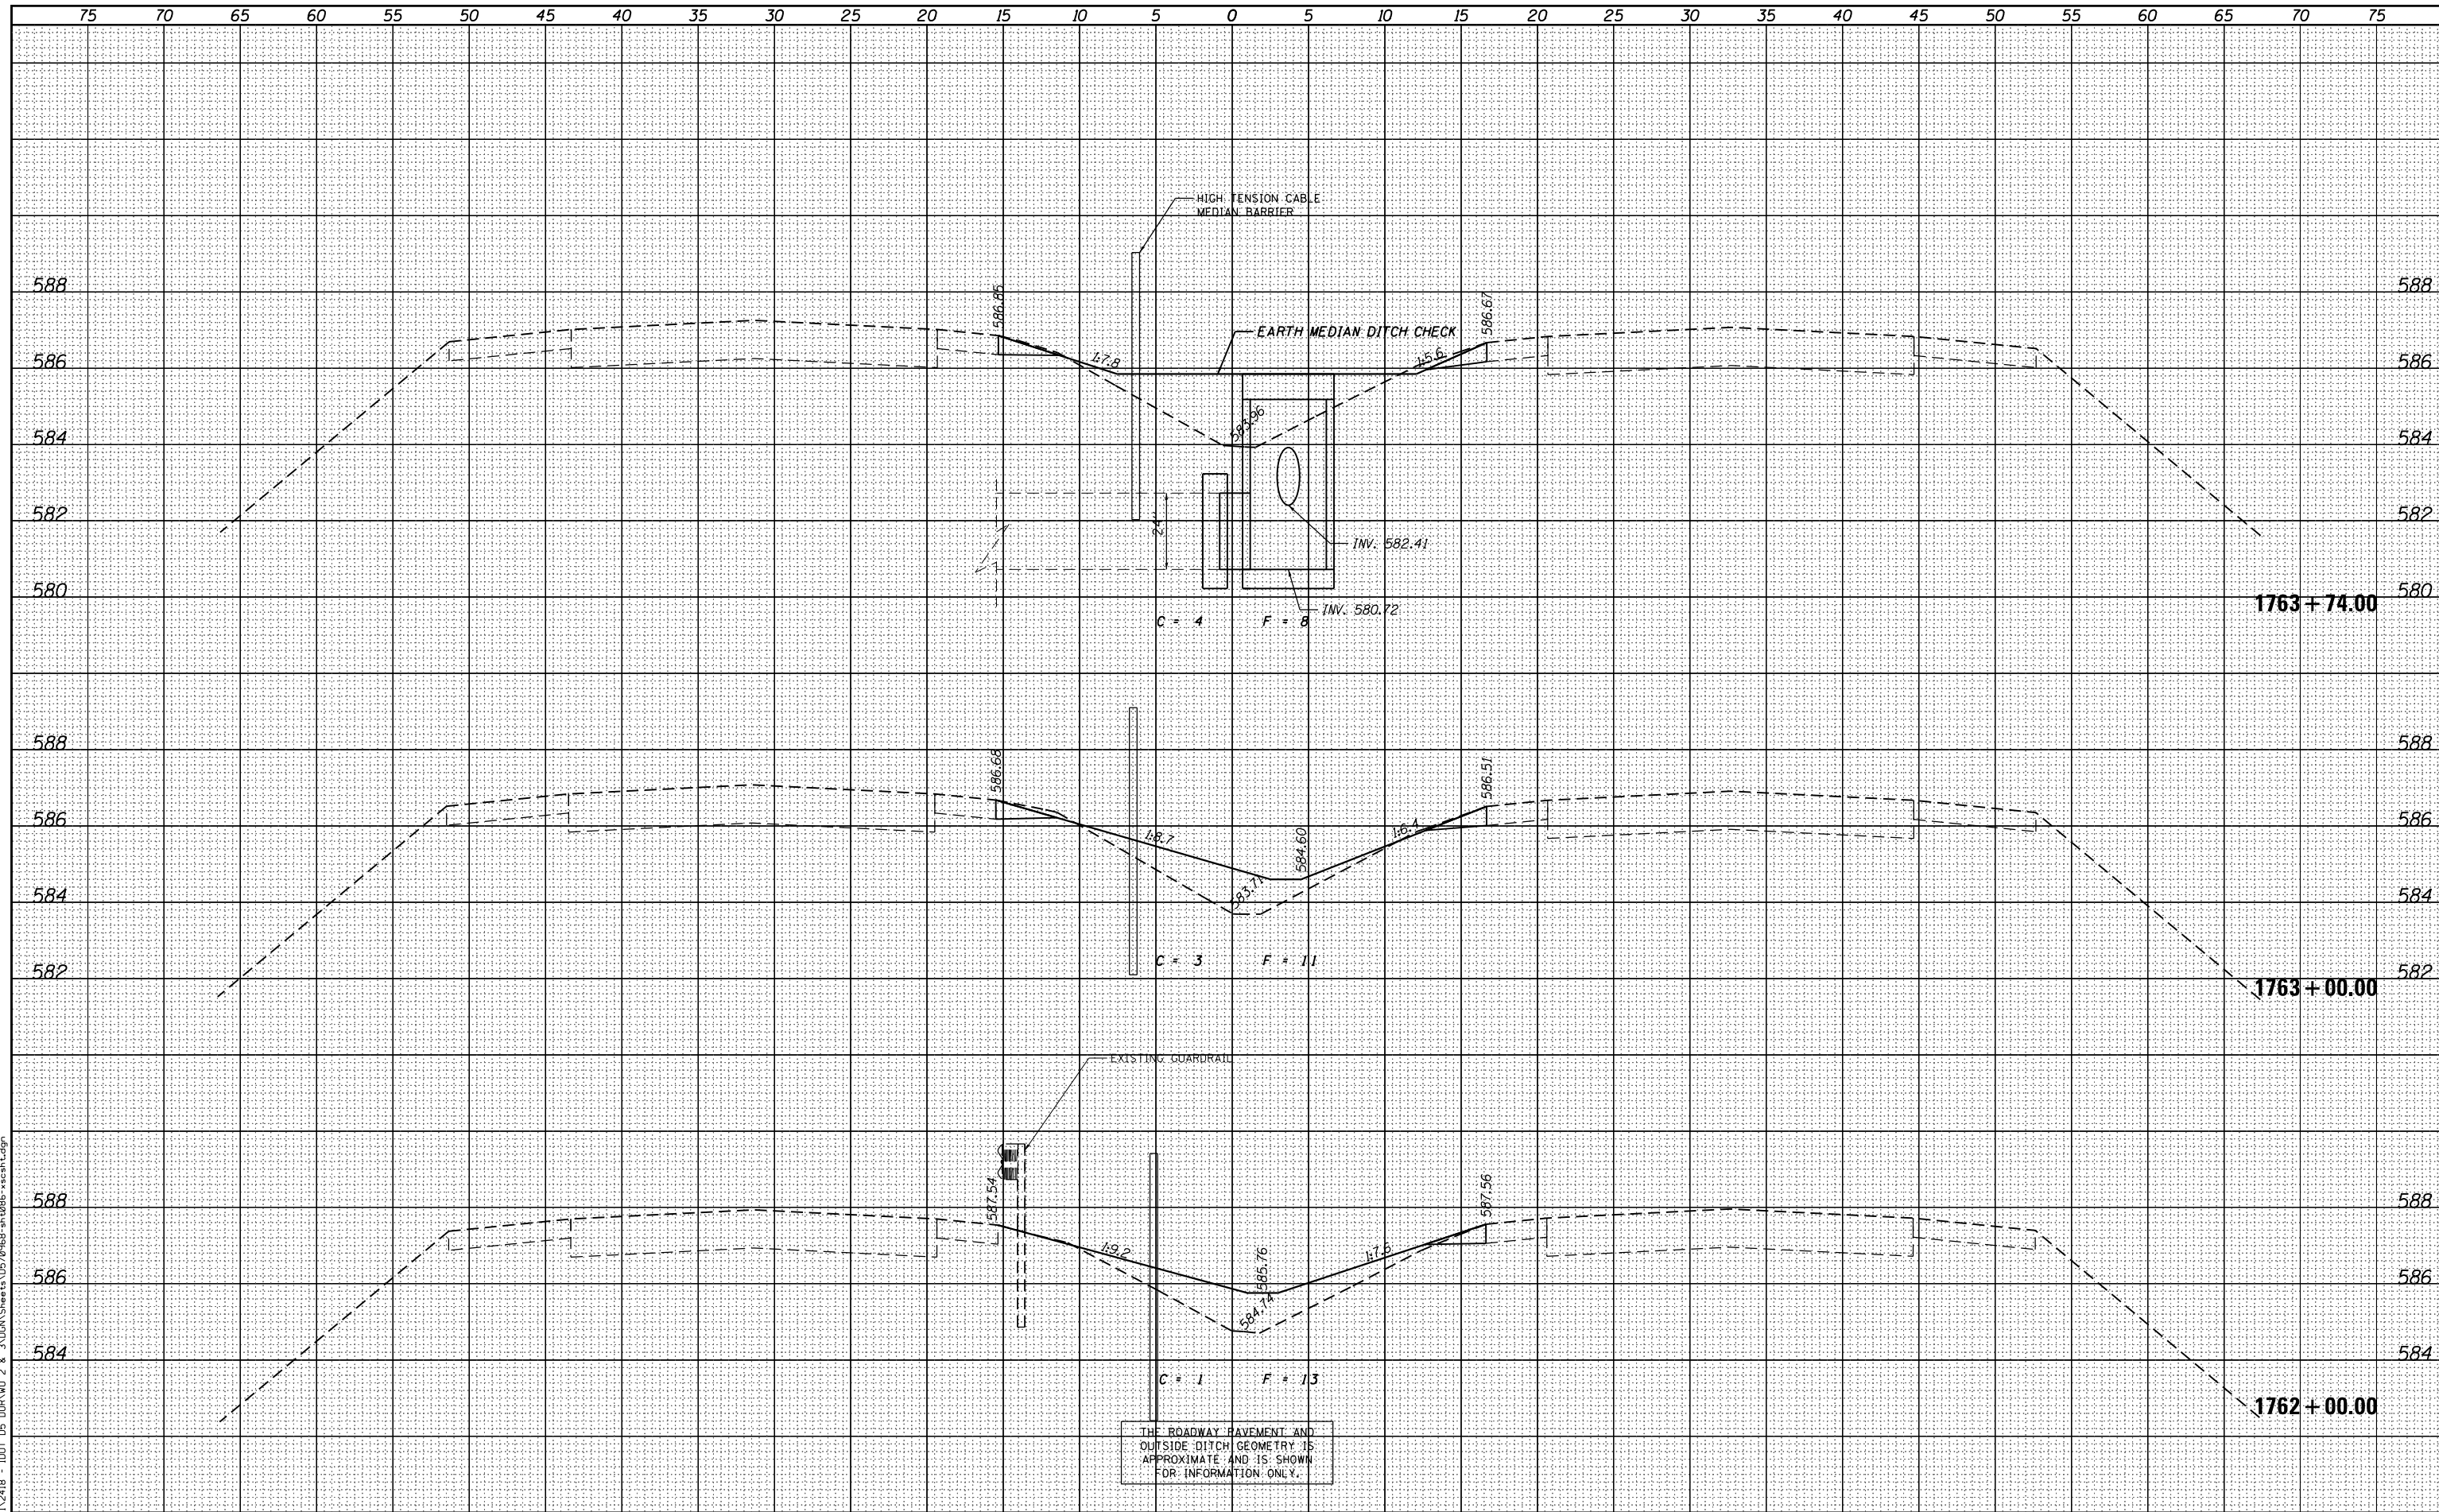

FILE NAME = P:\P-11\2418 - IDOT 05 DUR\W0 2 & 3\VDGN\Sheets\0570968-sh-t086-xscsh.tdgn
 USER NAME = jcrocker
 DESIGNED - DR/LC
 DRAWN - LC
 PLOT SCALE = 10.0000' / in.
 PLOT DATE = 7/31/2012

DESIGNED - DR/LC
 DRAWN - LC
 CHECKED - RB/KK
 DATE - 08/02/2012

REVISED -
 REVISED -
 REVISED -
 REVISED -

STATE OF ILLINOIS
DEPARTMENT OF TRANSPORTATION

FAI 74 CROSS SECTIONS

SCALE: 1"=25' (H)
1"=2' (V)
SHEET 2 OF 161 SHEETS
STA. 1762+00.00 TO STA. 1763+74.00

F.A.I. RTE.	SECTION	COUNTY	TOTAL SHEETS	SHEET NO.
74	MEDIAN CABLE 2012-3	VERMILION	232	73
CONTRACT NO. 70968			ILLINOIS FED. AID PROJECT	