


BY	DATE
FINAL SURVEY	SURVEYED
NOTE BOOK	PLOTTED
NO.	TEMPLATE
	AREAS
	CHECKED

INFRASTRUCTURE  
ENGINEERING CORPORATION  
33 West Monroe | Suite 1500 | Chicago, IL 60603  
P: 312.655.0000 | F: 312.655.0001 | www.infrastruct.com

BY	DATE
ORIGINAL SURVEY	SURVEYED
NOTE BOOK	PLOTTED
NO.	TEMPLATE
	AREAS
	CHECKED

FILE NAME = P:\P-11\2418 - IDOT 05 DUR\W0 2 & 3\VDGN\Sheet\0570968-sh-t086-xscsh.dgn

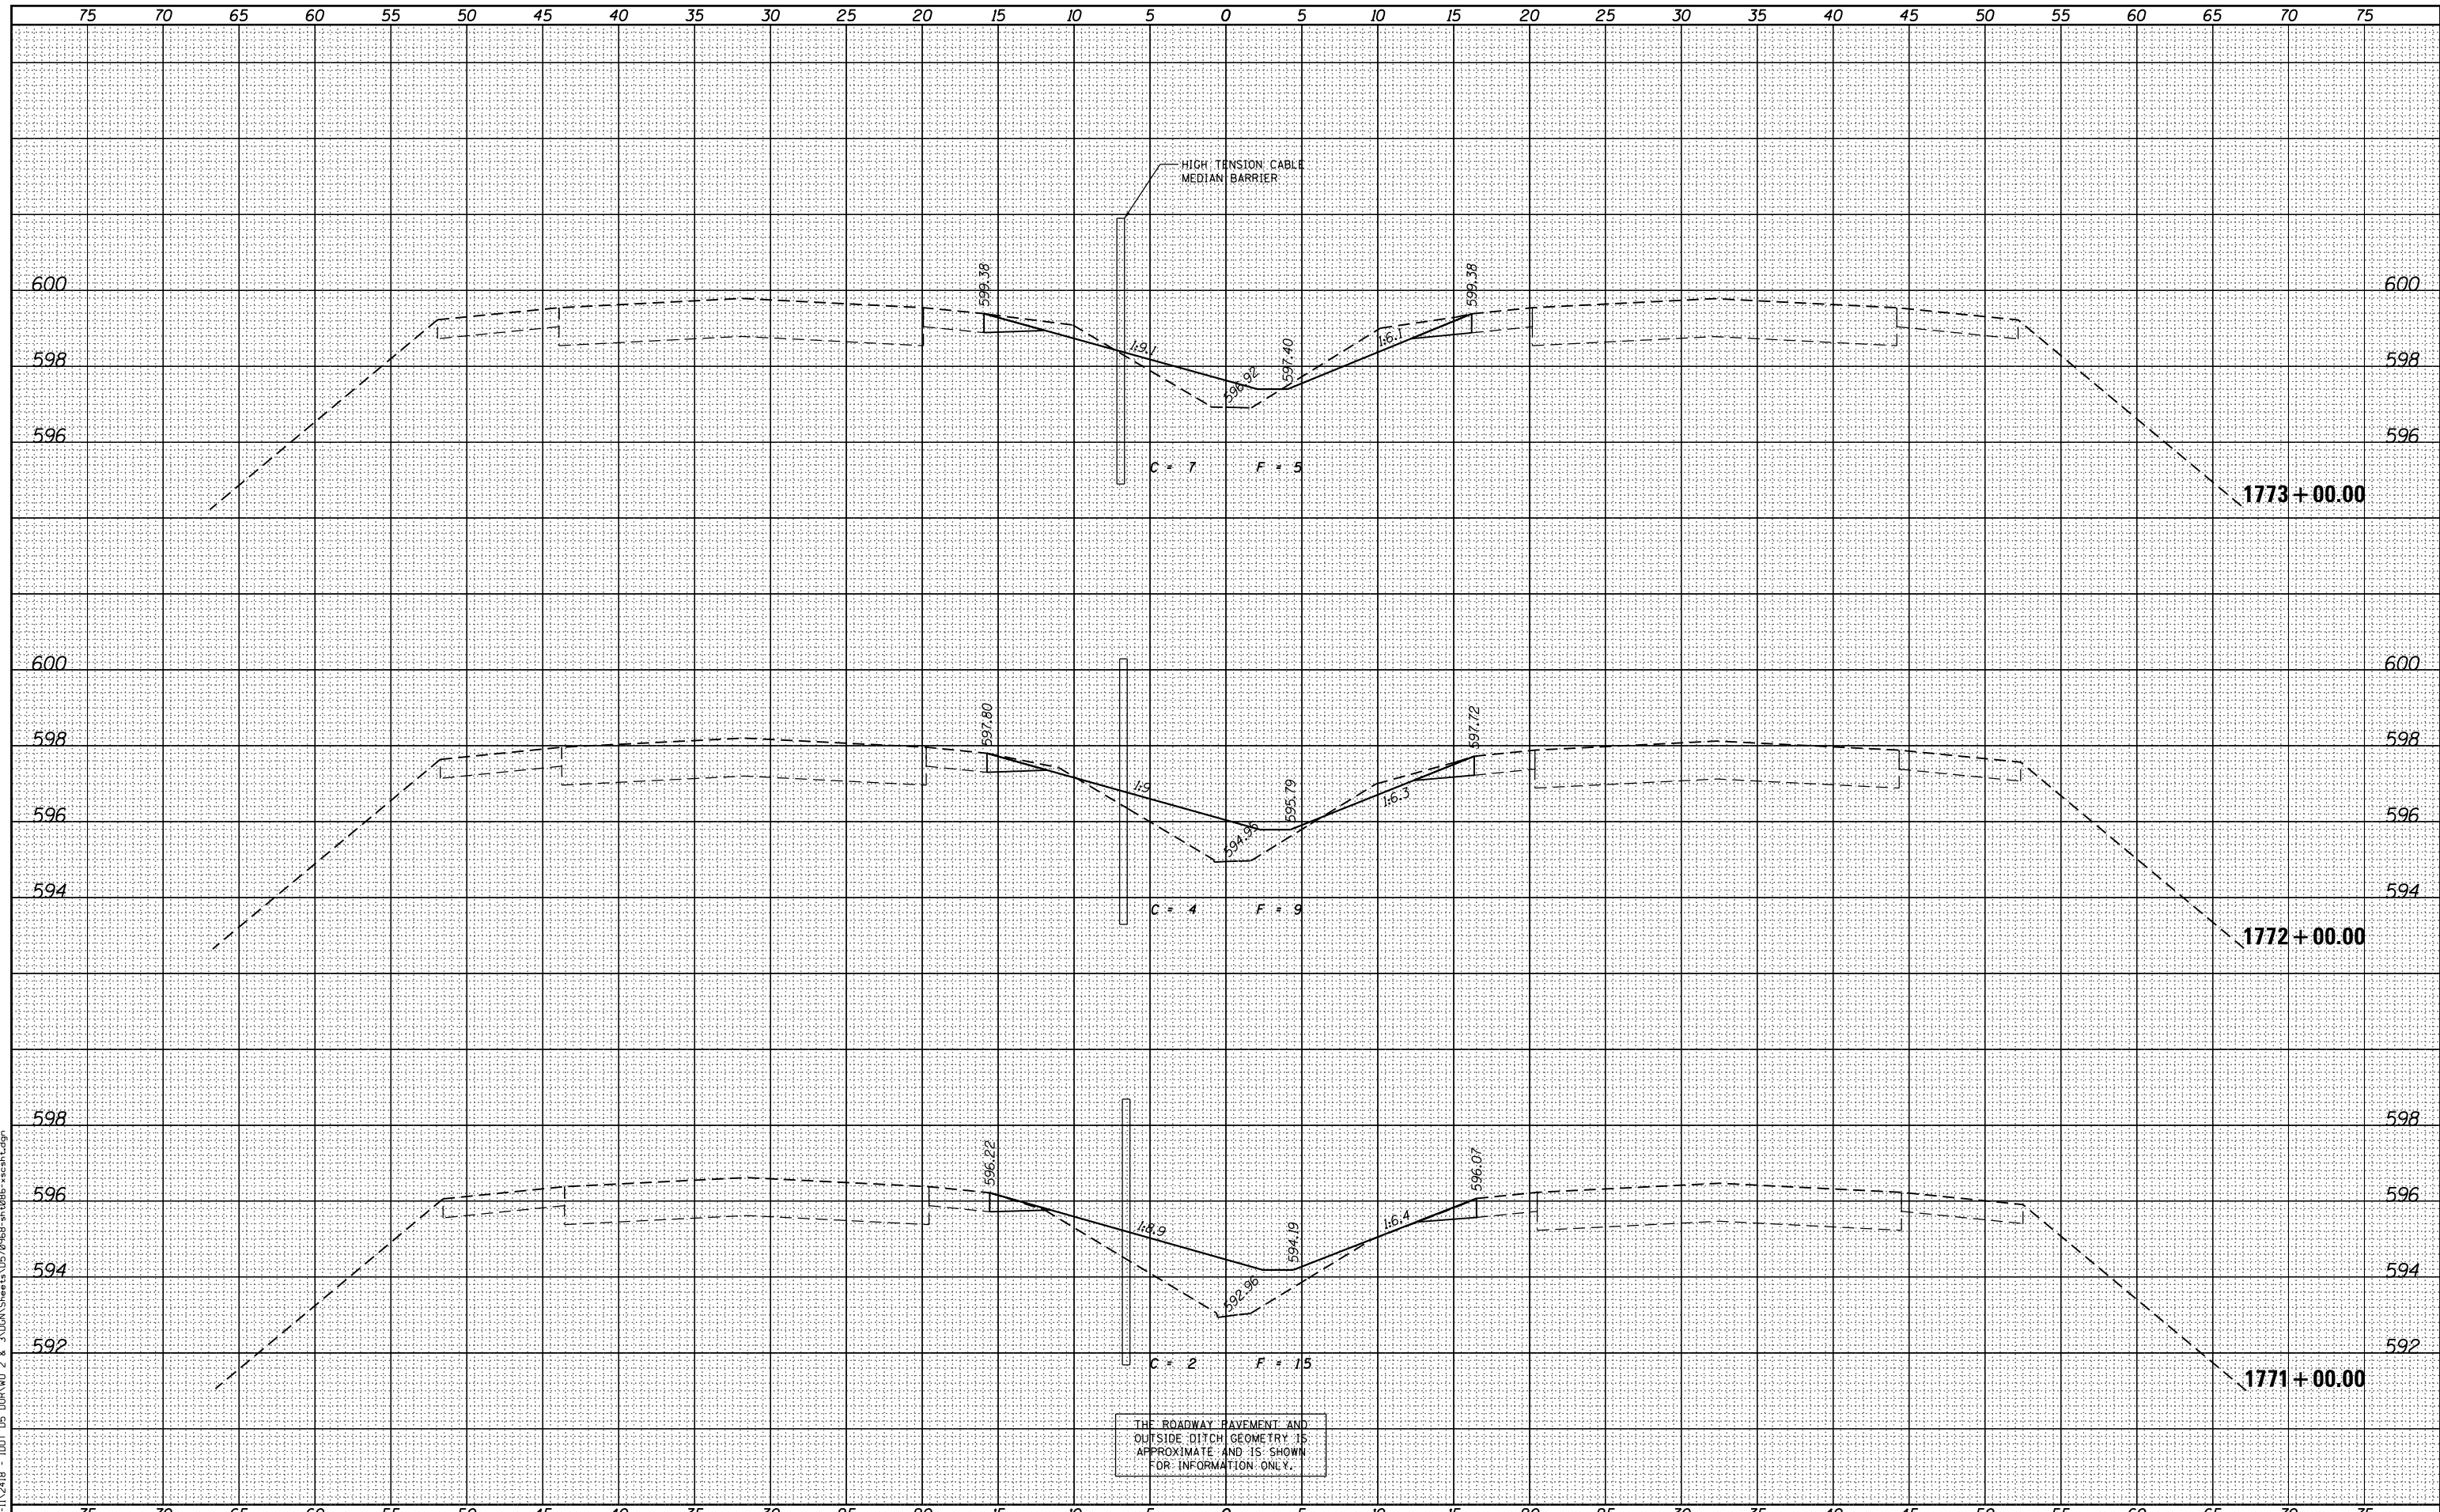

THE ROADWAY PAVEMENT AND  
OUTSIDE DITCH GEOMETRY IS  
APPROXIMATE AND IS SHOWN  
FOR INFORMATION ONLY.

FILE NAME =	USER NAME = jcrocker	DESIGNED - DR/LC	REVISED -
P:\P-11\2418 - IDOT 05 DUR\W0 2 & 3\VDGN\Sheet\0570968-sh-t086-xscsh.dgn	DRAWN - LC	REVISOR -	
PLOT SCALE = 10.0000' / in.	CHECKED - RB/KK	REVISIONS -	
PLOT DATE = 7/31/2012	DATE - 08/02/2012		

<b>STATE OF ILLINOIS</b>			
<b>DEPARTMENT OF TRANSPORTATION</b>			
<b>FAI 74 CROSS SECTIONS</b>		SCALE: 1"=25' (H) 1"=2' (V)	
SHEET 5	OF 161 SHEETS	STA. 1771+00.00	TO STA. 1773+00.00

F.A.I. RTE.	SECTION	COUNTY	TOTAL SHEETS	SHEET NO.
74	MEDIAN CABLE 2012-3	VERMILION	232	76
			CONTRACT NO. 70968	
ILLINOIS FED. AID PROJECT				