


DATE	
BY	
FINAL SURVEY	SURVEYED
NOTE BOOK	PLOTTED
NO.	TEMPLATE
	AREAS CHECKED
	AREAS CHECKED

INFRASTRUCTURE
ENGINEERING
33 West Monroe | Suite 1500 | Chicago, IL 60603
P: 312.550.0100 | F: 312.550.0101 | www.infrastructur.com

DATE	
BY	
ORIGINAL SURVEY	SURVEYED
NOTE BOOK	PLOTTED
NO.	TEMPLATE
	AREAS CHECKED
	AREAS CHECKED

FILE NAME = P:\P-11\2418 - IDOT 05 DUR\W0 2 & 3\VDGN\Sheets\0570968-sh-t086-xscsh.txdgn

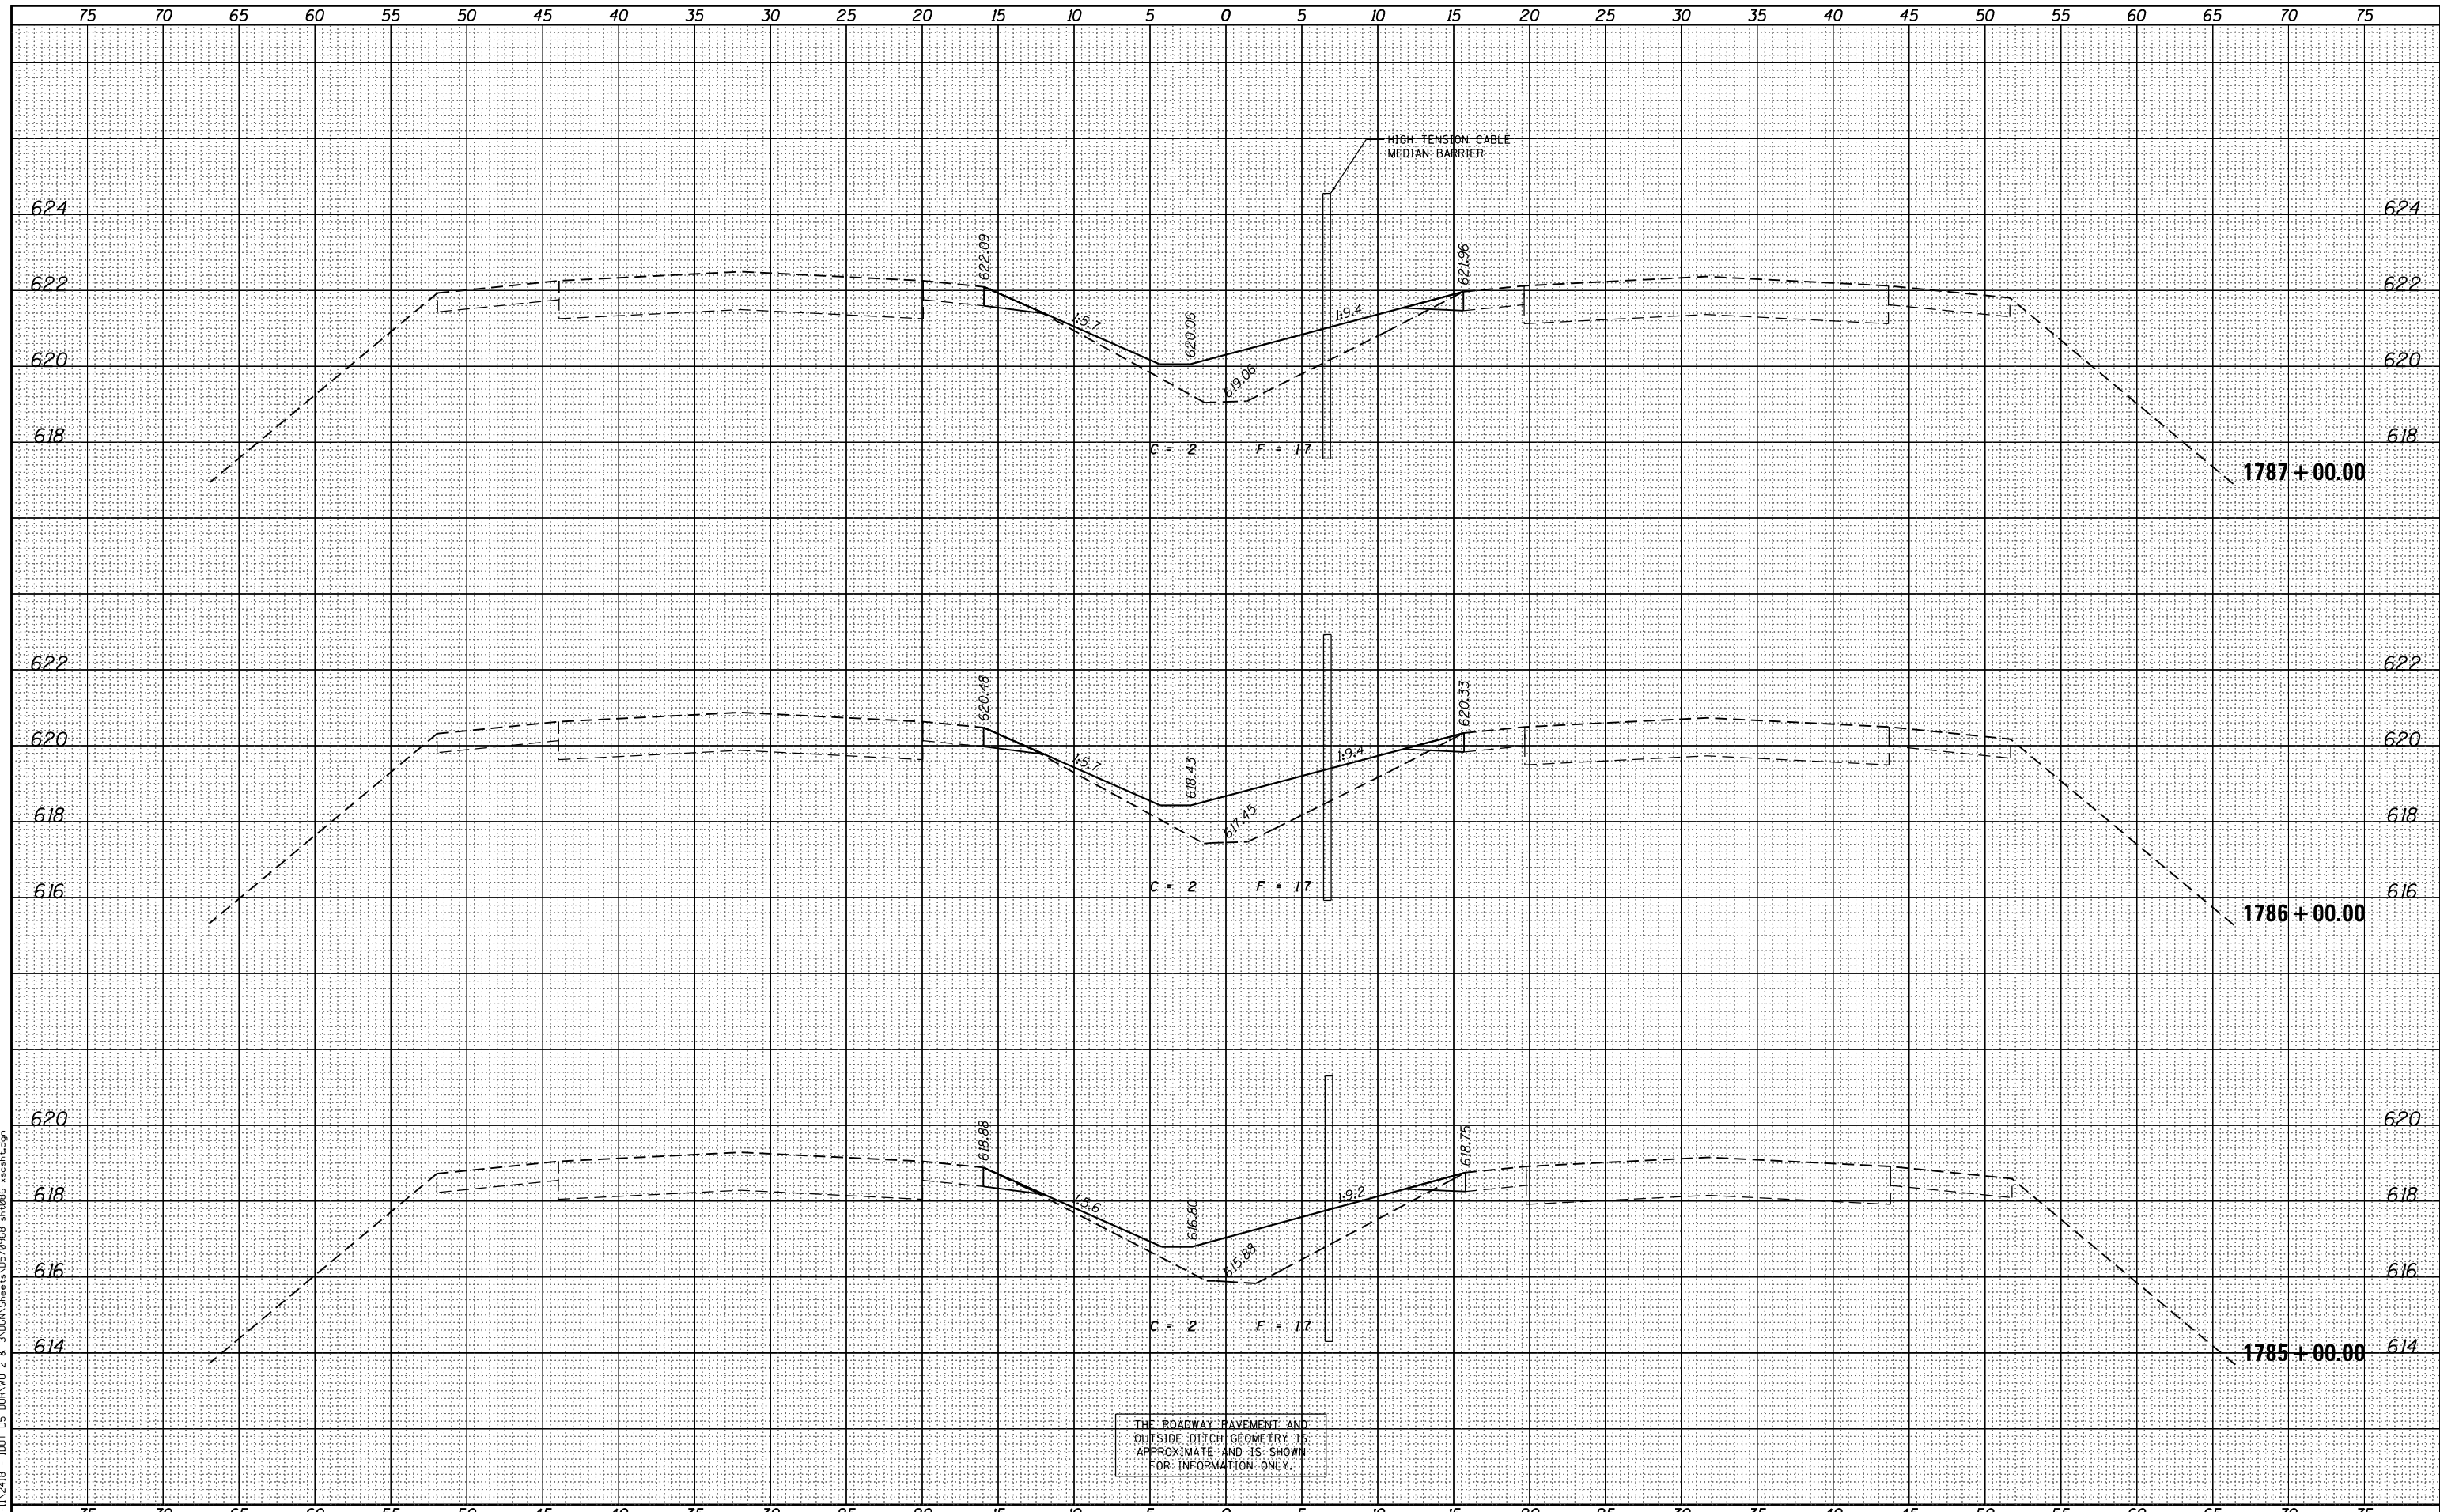

FILE NAME =	USER NAME = jcrocker	DESIGNED - DR/LC	REVISED -	F.A.I. RTE. 74	SECTION MEDIAN CABLE 2012-3	COUNTY VERMILION	TOTAL SHEETS 232	SHEET NO. 81
P:\P-11\2418 - IDOT 05 DUR\W0 2 & 3\VDGN\Sheets\0570968-sh-t086-xscsh.txdgn	DRAWN - LC	CHECKED - RB/KK	REVISED -	SCALE: 1"=25' (H) 1"=2' (V)	SHEET 10 OF 161 SHEETS		STA. 1785+00.00 TO STA. 1787+00.00	CONTRACT NO. 70968
PLOT SCALE = 10.0000' / in.	DATE - 08/02/2012	REVISED -	REVISED -	ILLINOIS FED. AID PROJECT				