


DATE	
BY	
FINAL SURVEY	SURVEYED
NOTE BOOK	PLOTTED
NO.	TEMPLATE
	AREAS
	CHECKED

INFRASTRUCTURE  
ENGINEERING CORPORATION  
33 West Monroe | Suite 1500 | Chicago, IL 60603  
P: 312.450.0000 | F: 312.450.0001 | www.infrastructurecorp.com

DATE	
BY	
ORIGINAL SURVEY	SURVEYED
NOTE BOOK	PLOTTED
NO.	TEMPLATE
	AREAS
	CHECKED

FILE NAME = P:\P-11\2418 - IDOT 05 DUR\W0 2 & 3\VDGN\Sheet\0570968-sh-t086-xscsh.txdgn

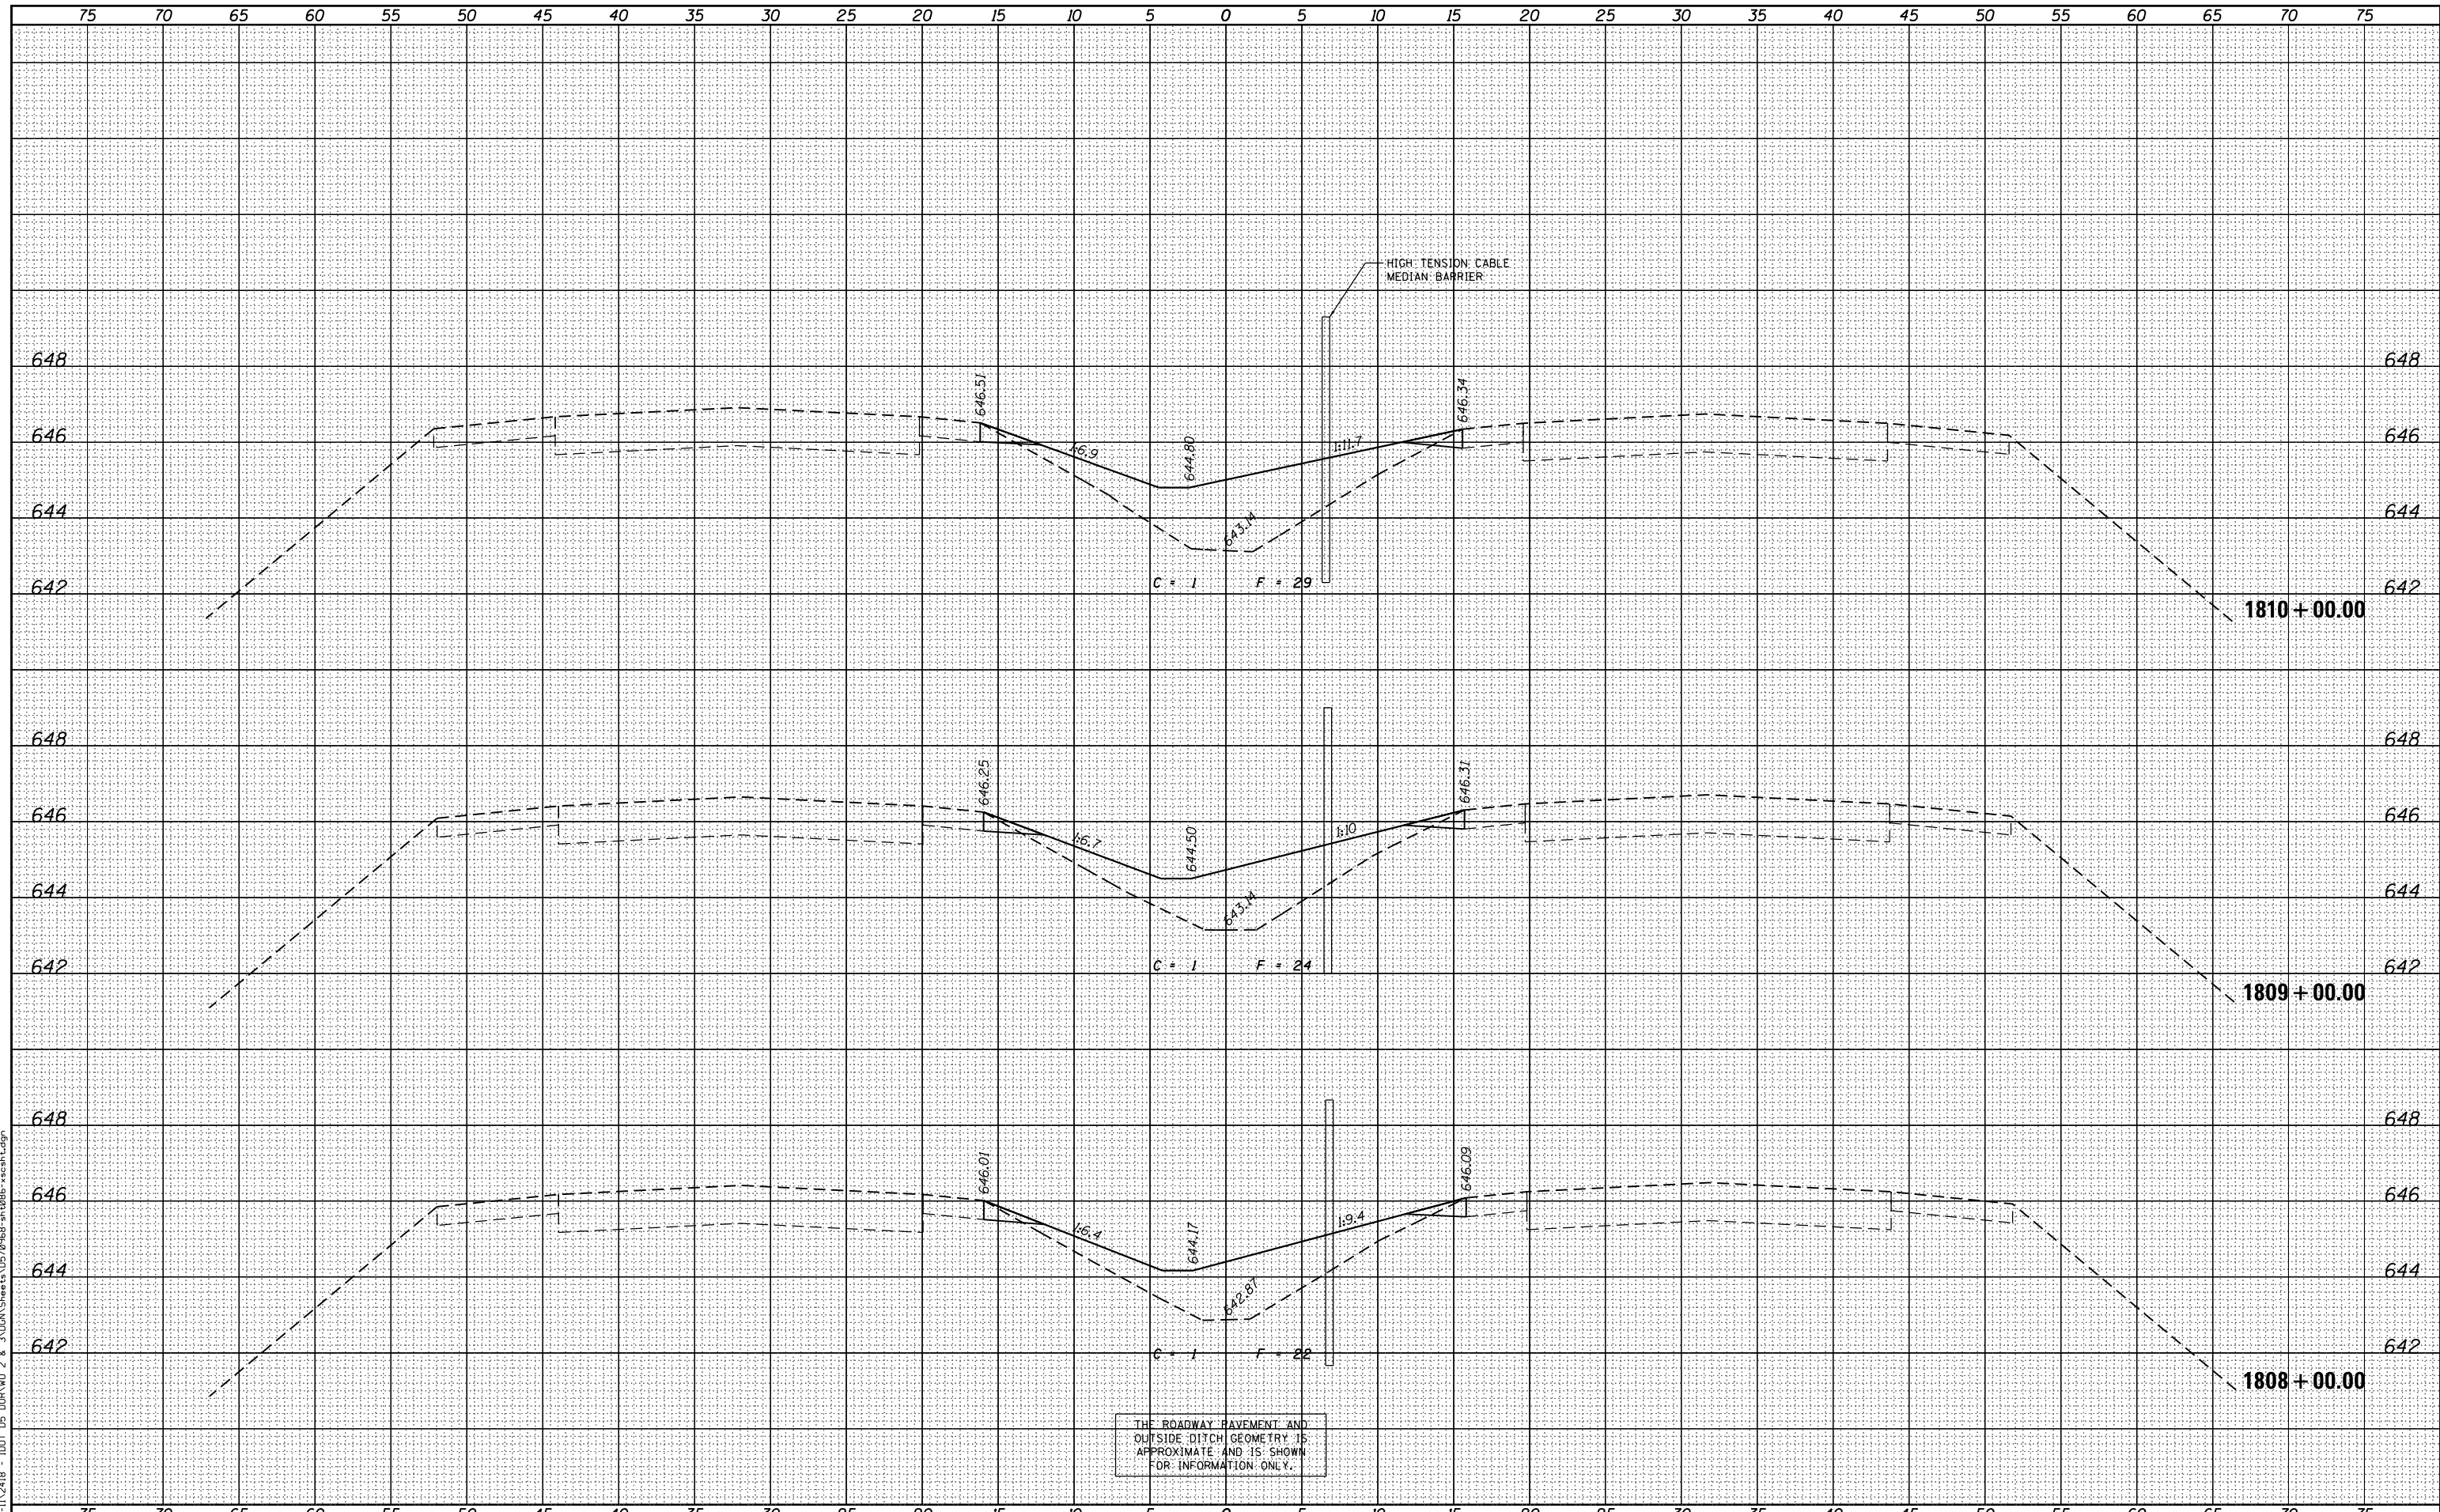

FILE NAME =	USER NAME = jcrocker	DESIGNED - DR/LC	REVISED -	F.A.I. RTE.	SECTION	COUNTY	TOTAL SHEETS	SHEET NO.
P:\P-11\2418 - IDOT 05 DUR\W0 2 & 3\VDGN\Sheet\0570968-sh-t086-xscsh.txdgn		DRAWN - LC	REVISED -	74	MEDIAN CABLE 2012-3	VERMILION	232	89
PLOT SCALE = 10.0000' / in.		CHECKED - RB/KK	REVISED -	CONTRACT NO. 70968				
PLOT DATE = 7/31/2012		DATE - 08/02/2012	REVISED -	ILLINOIS FED. AID PROJECT				

STATE OF ILLINOIS  
DEPARTMENT OF TRANSPORTATION

FAI 74 CROSS SECTIONS

SCALE: 1"=25' (H)  
1"=2' (V) SHEET 18 OF 161 SHEETS STA. 1808+00.00 TO STA. 1810+00.00