


DATE	
BY	
FINAL SURVEY	
SURVEYED	
PLOTTED	
TEMPLATE	
AREAS CHECKED	
NOTE BOOK	
NO.	

INFRASTRUCTURE  
ENGINEERING CORPORATION  
33 West Monroe | Suite 1500 | Chicago, IL 60603  
P: 312.450.0100 | F: 312.450.0101 | www.infrastructure.com

DATE	
BY	
ORIGINAL SURVEY	
SURVEYED	
PLOTTED	
TEMPLATE	
AREAS CHECKED	
NOTE BOOK	
NO.	

FILE NAME = P:\P-11\2418 - IDOT 05 DUR\W0 2 & 3\05\Sheets\0570968-sh-t086-xscsh.dgn

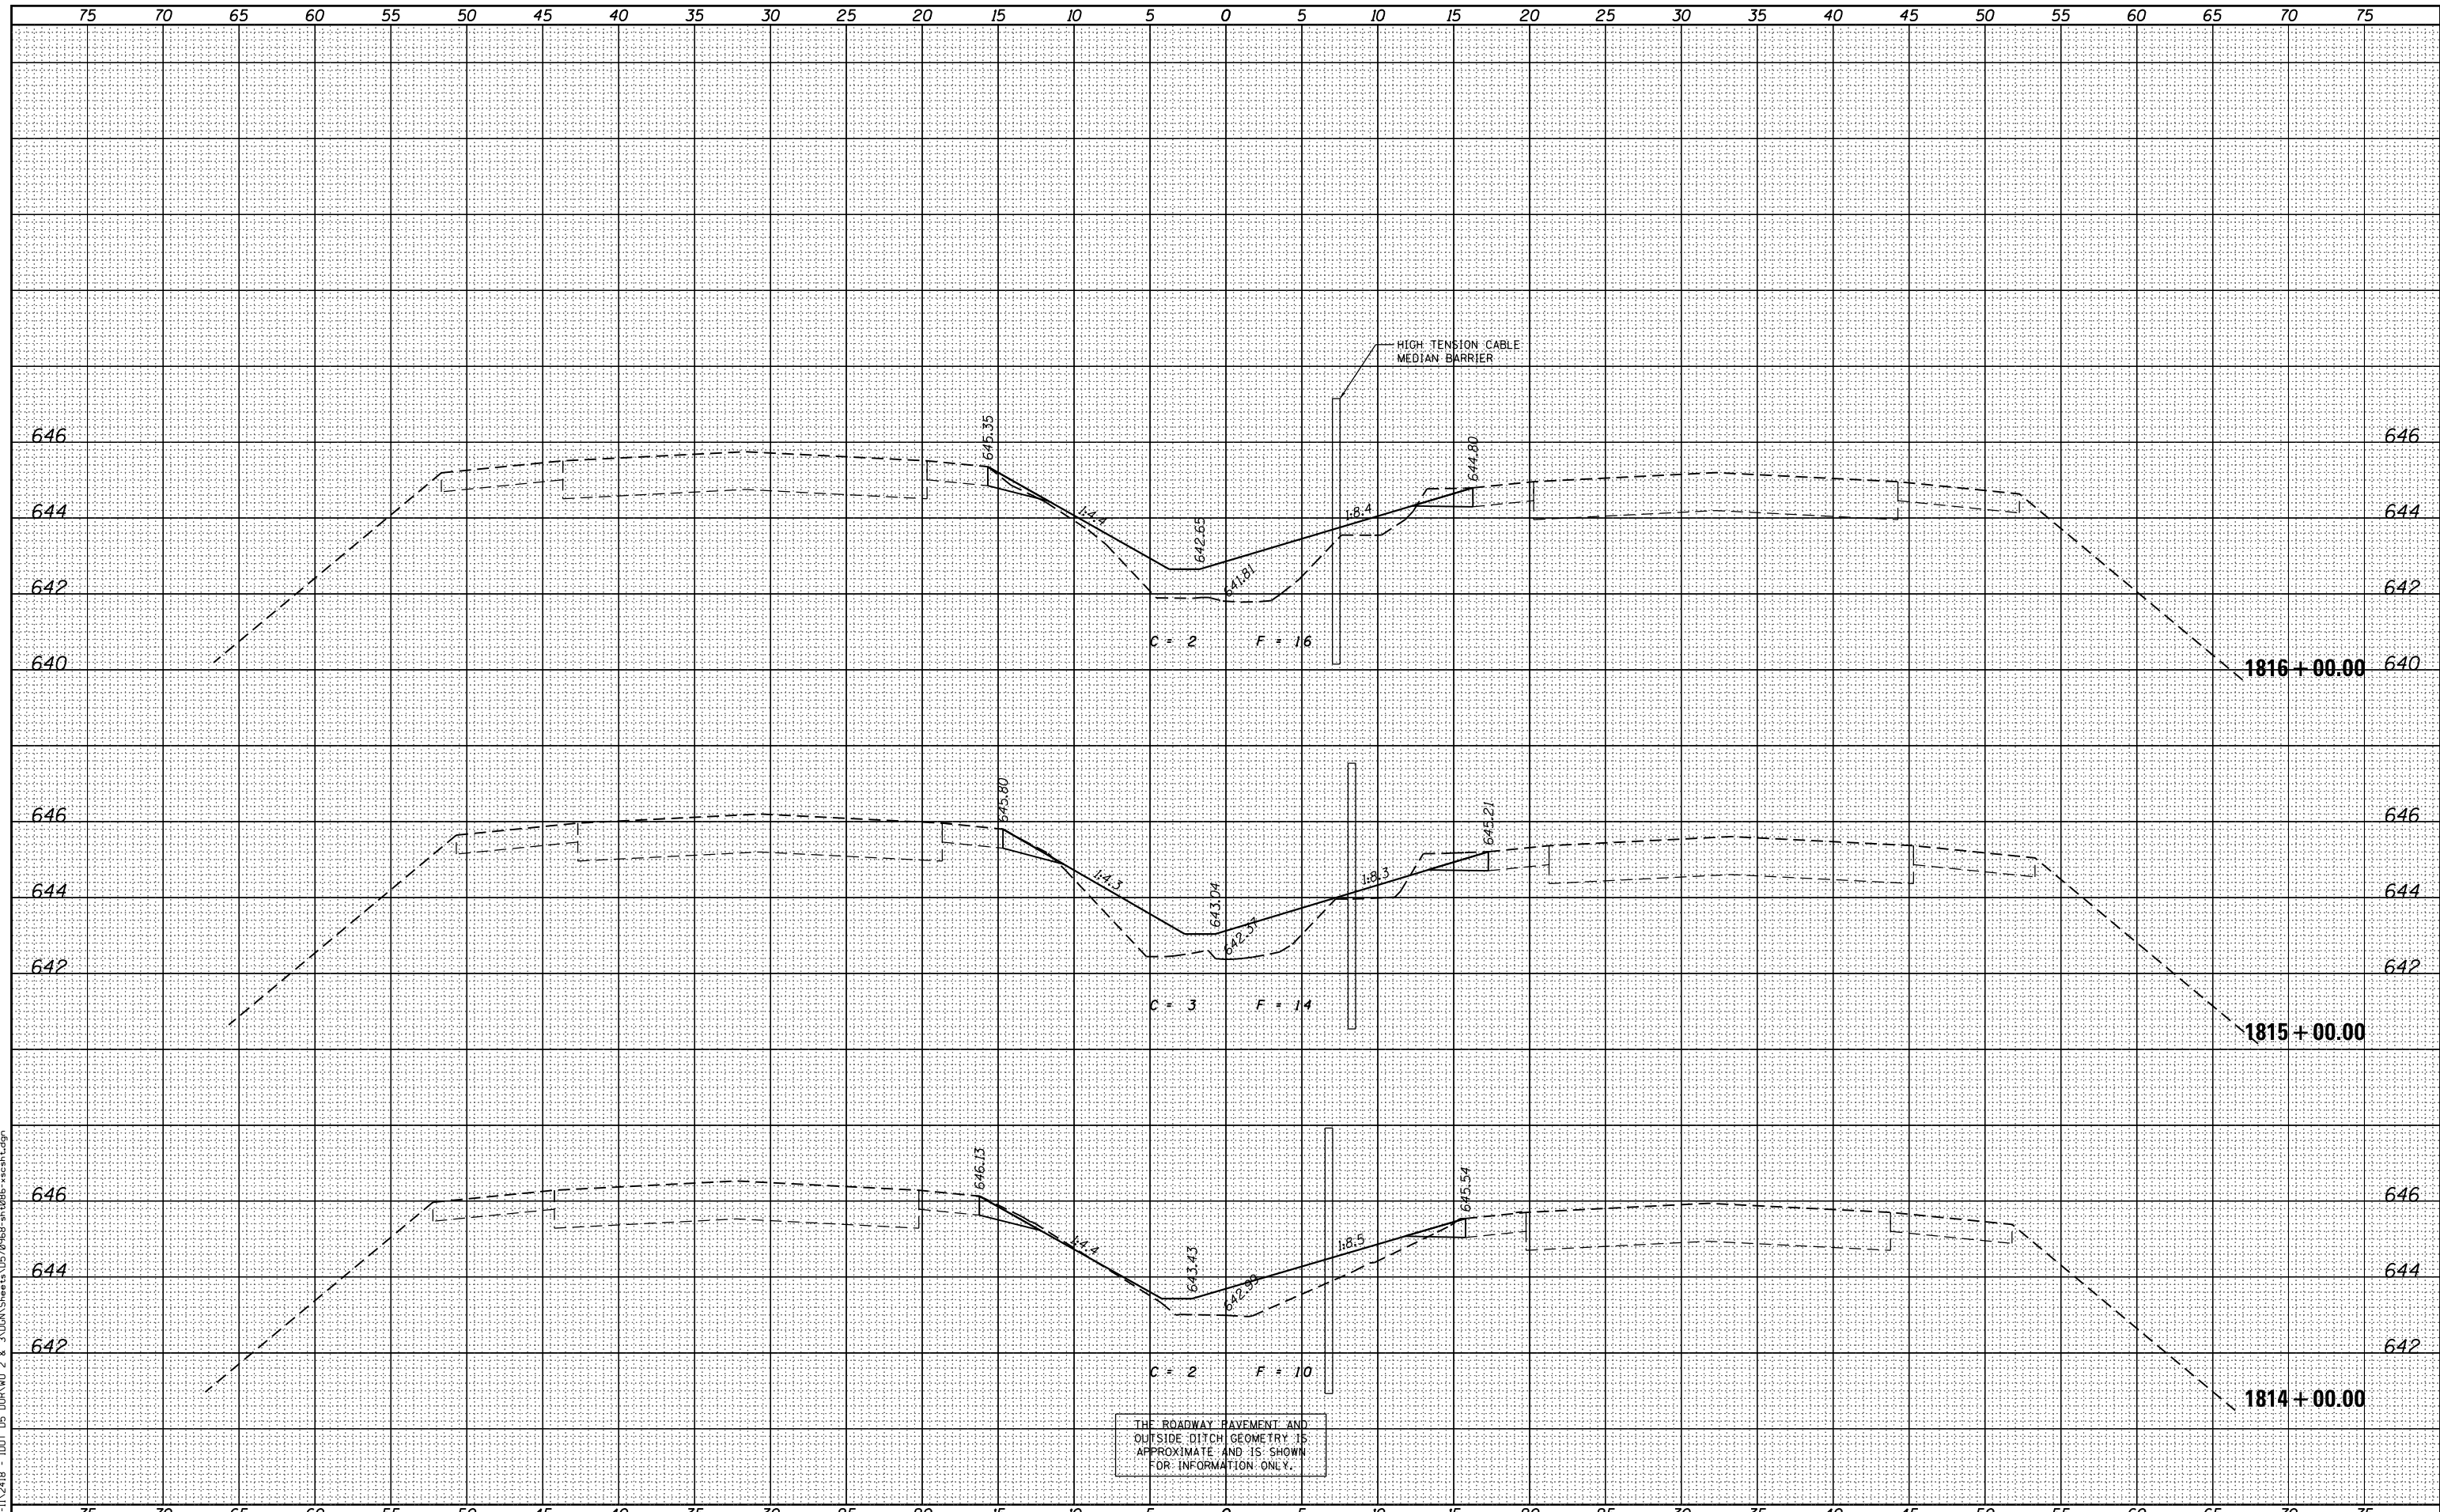

FILE NAME = P:\P-11\2418 - IDOT 05 DUR\W0 2 & 3\05\Sheets\0570968-sh-t086-xscsh.dgn

USER NAME = jcrocker	DESIGNED - DR/LC	REVISED -
P:\P-11\2418 - IDOT 05 DUR\W0 2 & 3\05\Sheets\0570968-sh-t086-xscsh.dgn	DRAWN - LC	REVISED -
PLOT SCALE = 10.0000' / in.	CHECKED - RB/KK	REVISED -
PLOT DATE = 7/31/2012	DATE - 08/02/2012	REVISED -

STATE OF ILLINOIS  
DEPARTMENT OF TRANSPORTATION

FAI 74 CROSS SECTIONS

SCALE: 1"=25' (H)  
1"=2' (V) SHEET 20 OF 161 SHEETS STA. 1814+00.00 TO STA. 1816+00.00

F.A.I. RTE.	SECTION	COUNTY	TOTAL SHEETS	SHEET NO.
74	MEDIAN CABLE 2012-3	VERMILION	232	91
			CONTRACT NO. 70968	
ILLINOIS FED. AID PROJECT				