


BY	
DATE	
FINAL SURVEY	
PLOTTED	
TEMPLATE	
NOTE BOOK	
AREAS CHECKED	
NO.	

INFRASTRUCTURE  
ENGINEERING CORPORATION  
33 West Monroe | Suite 1500 | Chicago, IL 60603  
312.467.8800 | 312.467.8801 | www.infraeng.com

BY	
DATE	
ORIGINAL SURVEY	
PLOTTED	
TEMPLATE	
AREAS CHECKED	
NO.	

FILE NAME = P:\P-11\2418 - IDOT 05 DUR\W0 2 & 3\05\Sheets\0570968-sh086-xssh.dgn

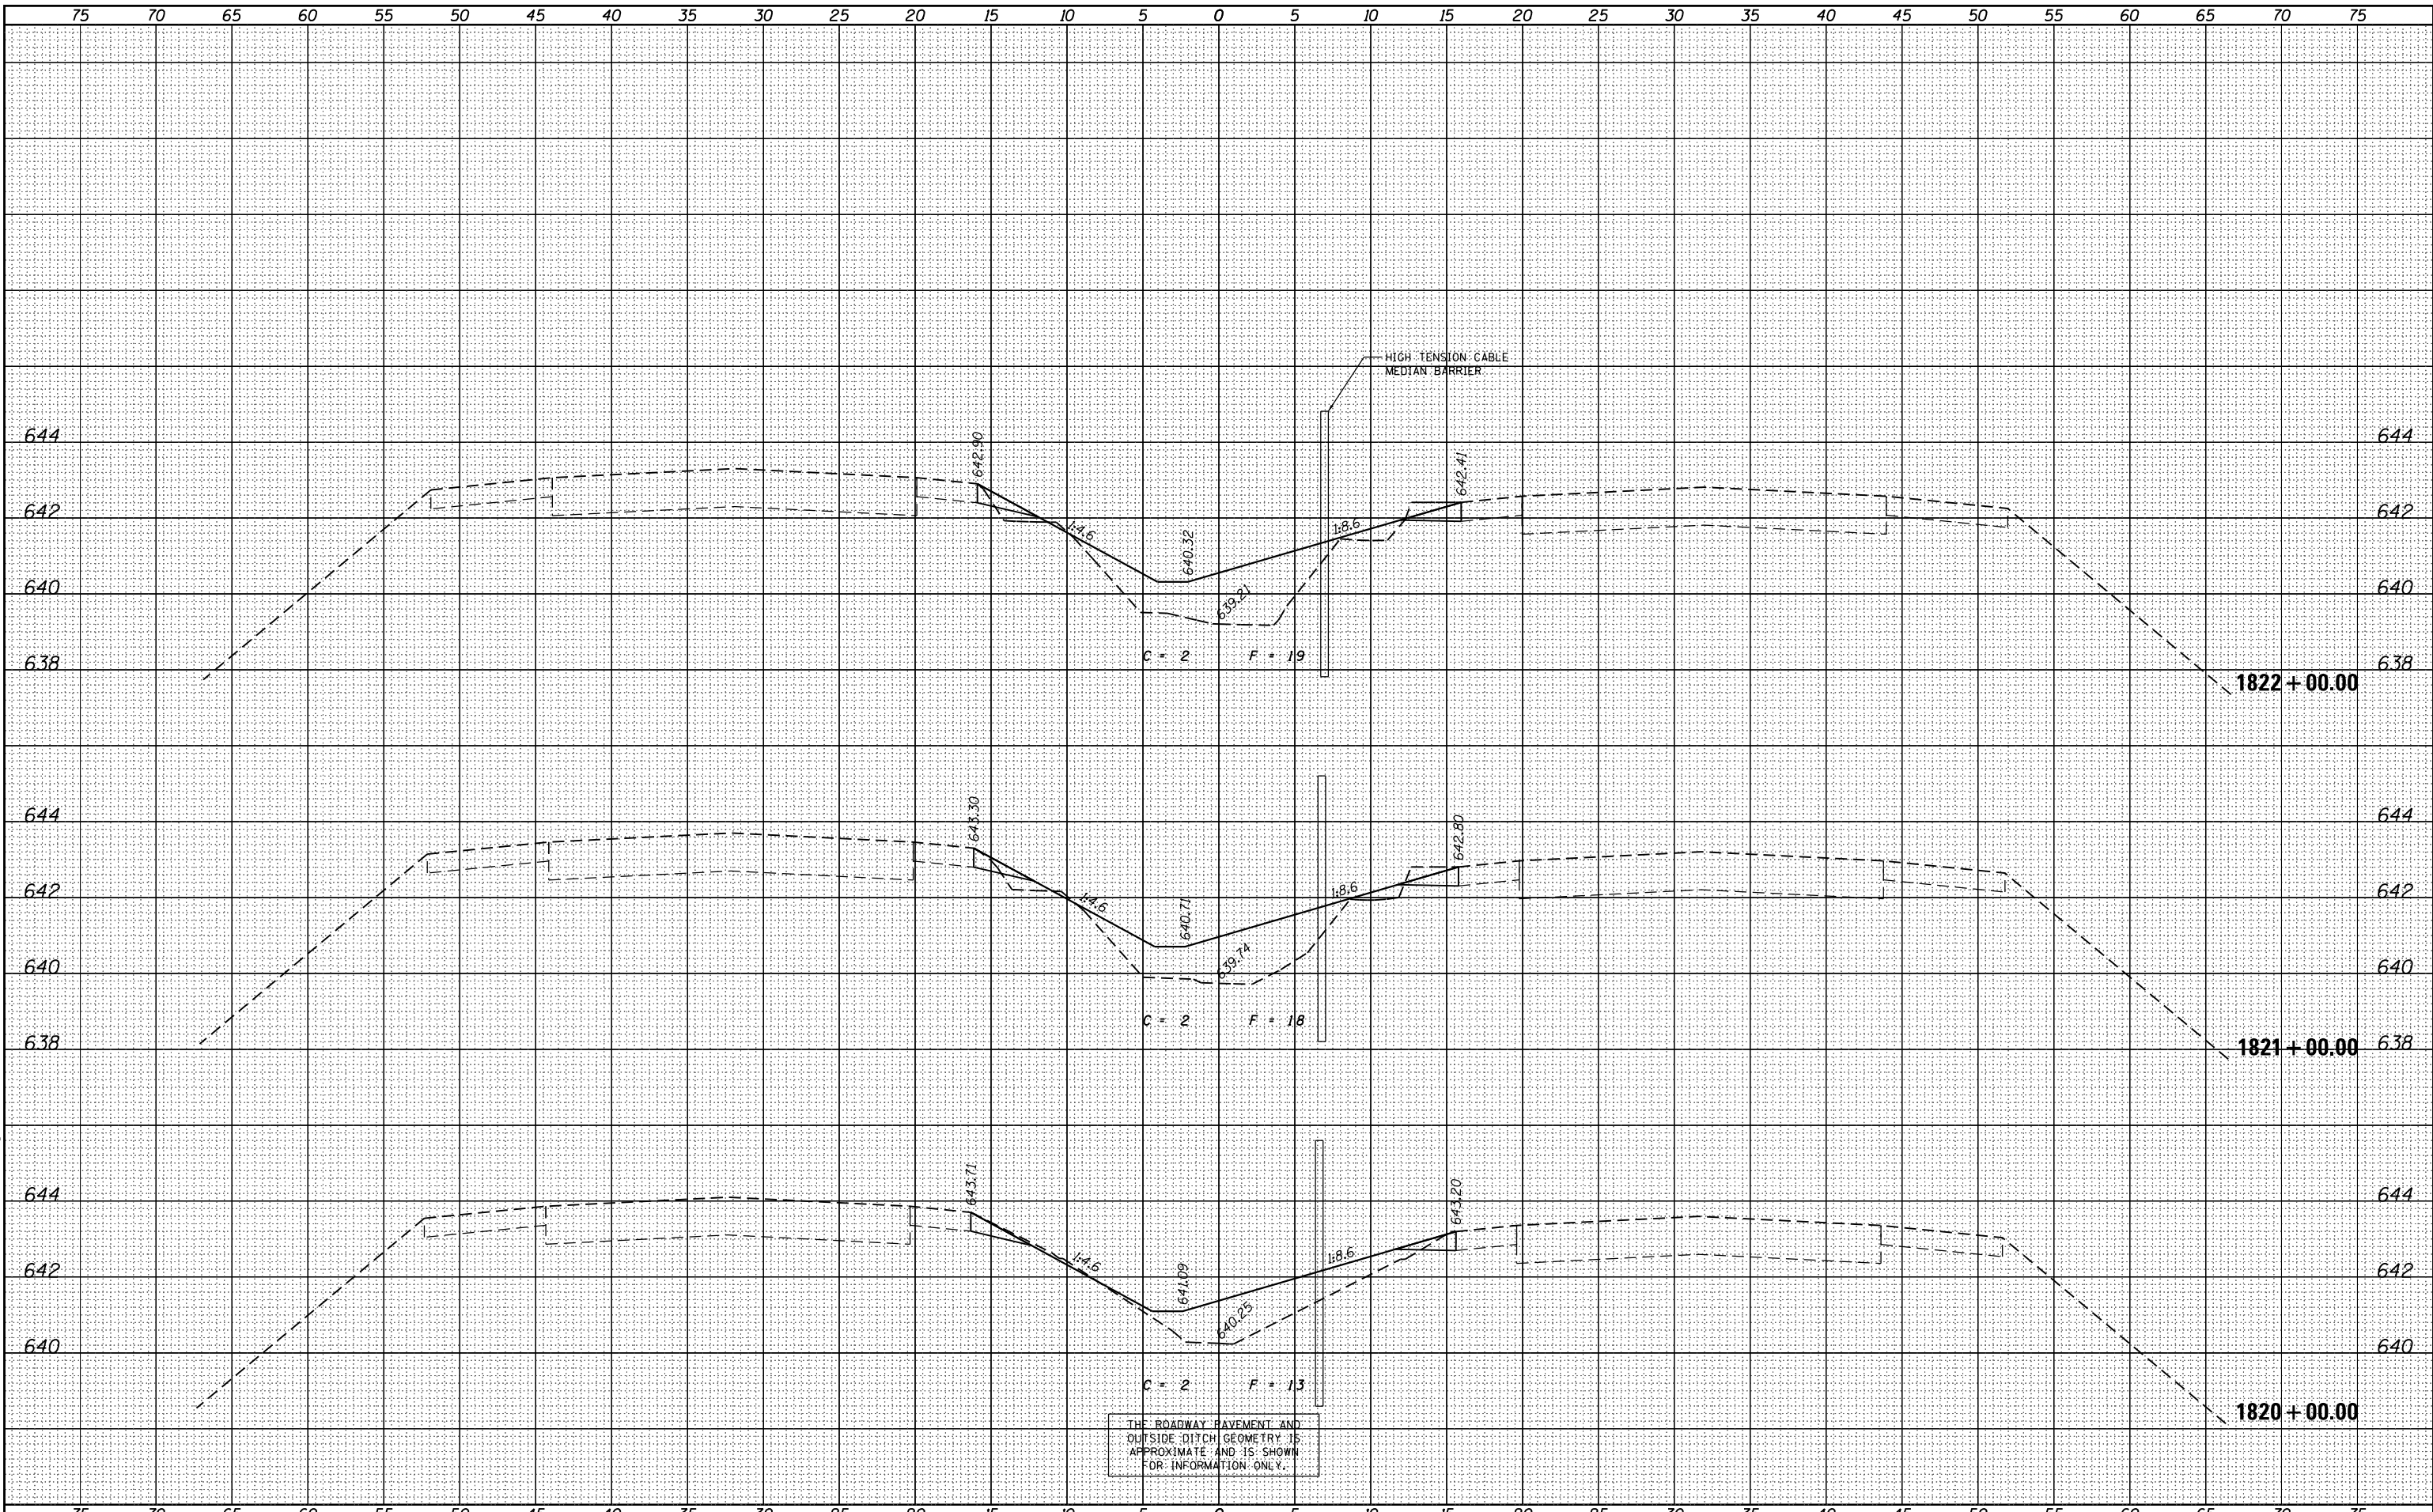

THE ROADWAY PAVEMENT AND  
OUTSIDE DITCH GEOMETRY IS  
APPROXIMATE AND IS SHOWN  
FOR INFORMATION ONLY.

FILE NAME = P:\P-11\2418 - IDOT 05 DUR\W0 2 & 3\05\Sheets\0570968-sh086-xssh.dgn

USER NAME = jcrocker	DESIGNED - DR/LC	REVISED -
DRAWN - LC	REVISOR -	
PLOT SCALE = 10.0000' / in.	CHECKED - RB/KK	REVISOR -
PLOT DATE = 7/31/2012	DATE - 08/02/2012	REVISOR -

STATE OF ILLINOIS  
DEPARTMENT OF TRANSPORTATION

FAI 74 CROSS SECTIONS

SCALE: 1"=25' (H)  
1"=2' (V) SHEET 22 OF 161 SHEETS STA. 1820+00.00 TO STA. 1822+00.00

F.A.I. RTE.	SECTION	COUNTY	TOTAL SHEETS	SHEET NO.
74	MEDIAN CABLE 2012-3	VERMILION	232	93
				CONTRACT NO. 70968
ILLINOIS FED. AID PROJECT				