


| | |
|--------------|--|
| DATE | |
| BY | |
| SURVEYED | |
| PLOTTED | |
| TEMPLATE | |
| AREAS | |
| CHECKED | |
| NO. | |
| FINAL SURVEY | |
| NOTE BOOK | |
| NO. | |

INFRASTRUCTURE
ENGINEERING
33 West Monroe | Suite 1500 | Chicago, IL 60603
P: 312.551.0100 | F: 312.551.0101 | www.infrastruct.com

| | |
|-----------------|--|
| DATE | |
| BY | |
| SURVEYED | |
| PLOTTED | |
| TEMPLATE | |
| AREAS | |
| CHECKED | |
| NO. | |
| ORIGINAL SURVEY | |
| NOTE BOOK | |
| NO. | |

FILE NAME = P:\P-11\2418 - IDOT 05 DUR\W0 2 & 3\VDGN\Sheet3 05 07 08 08 - xscsh.txdgn

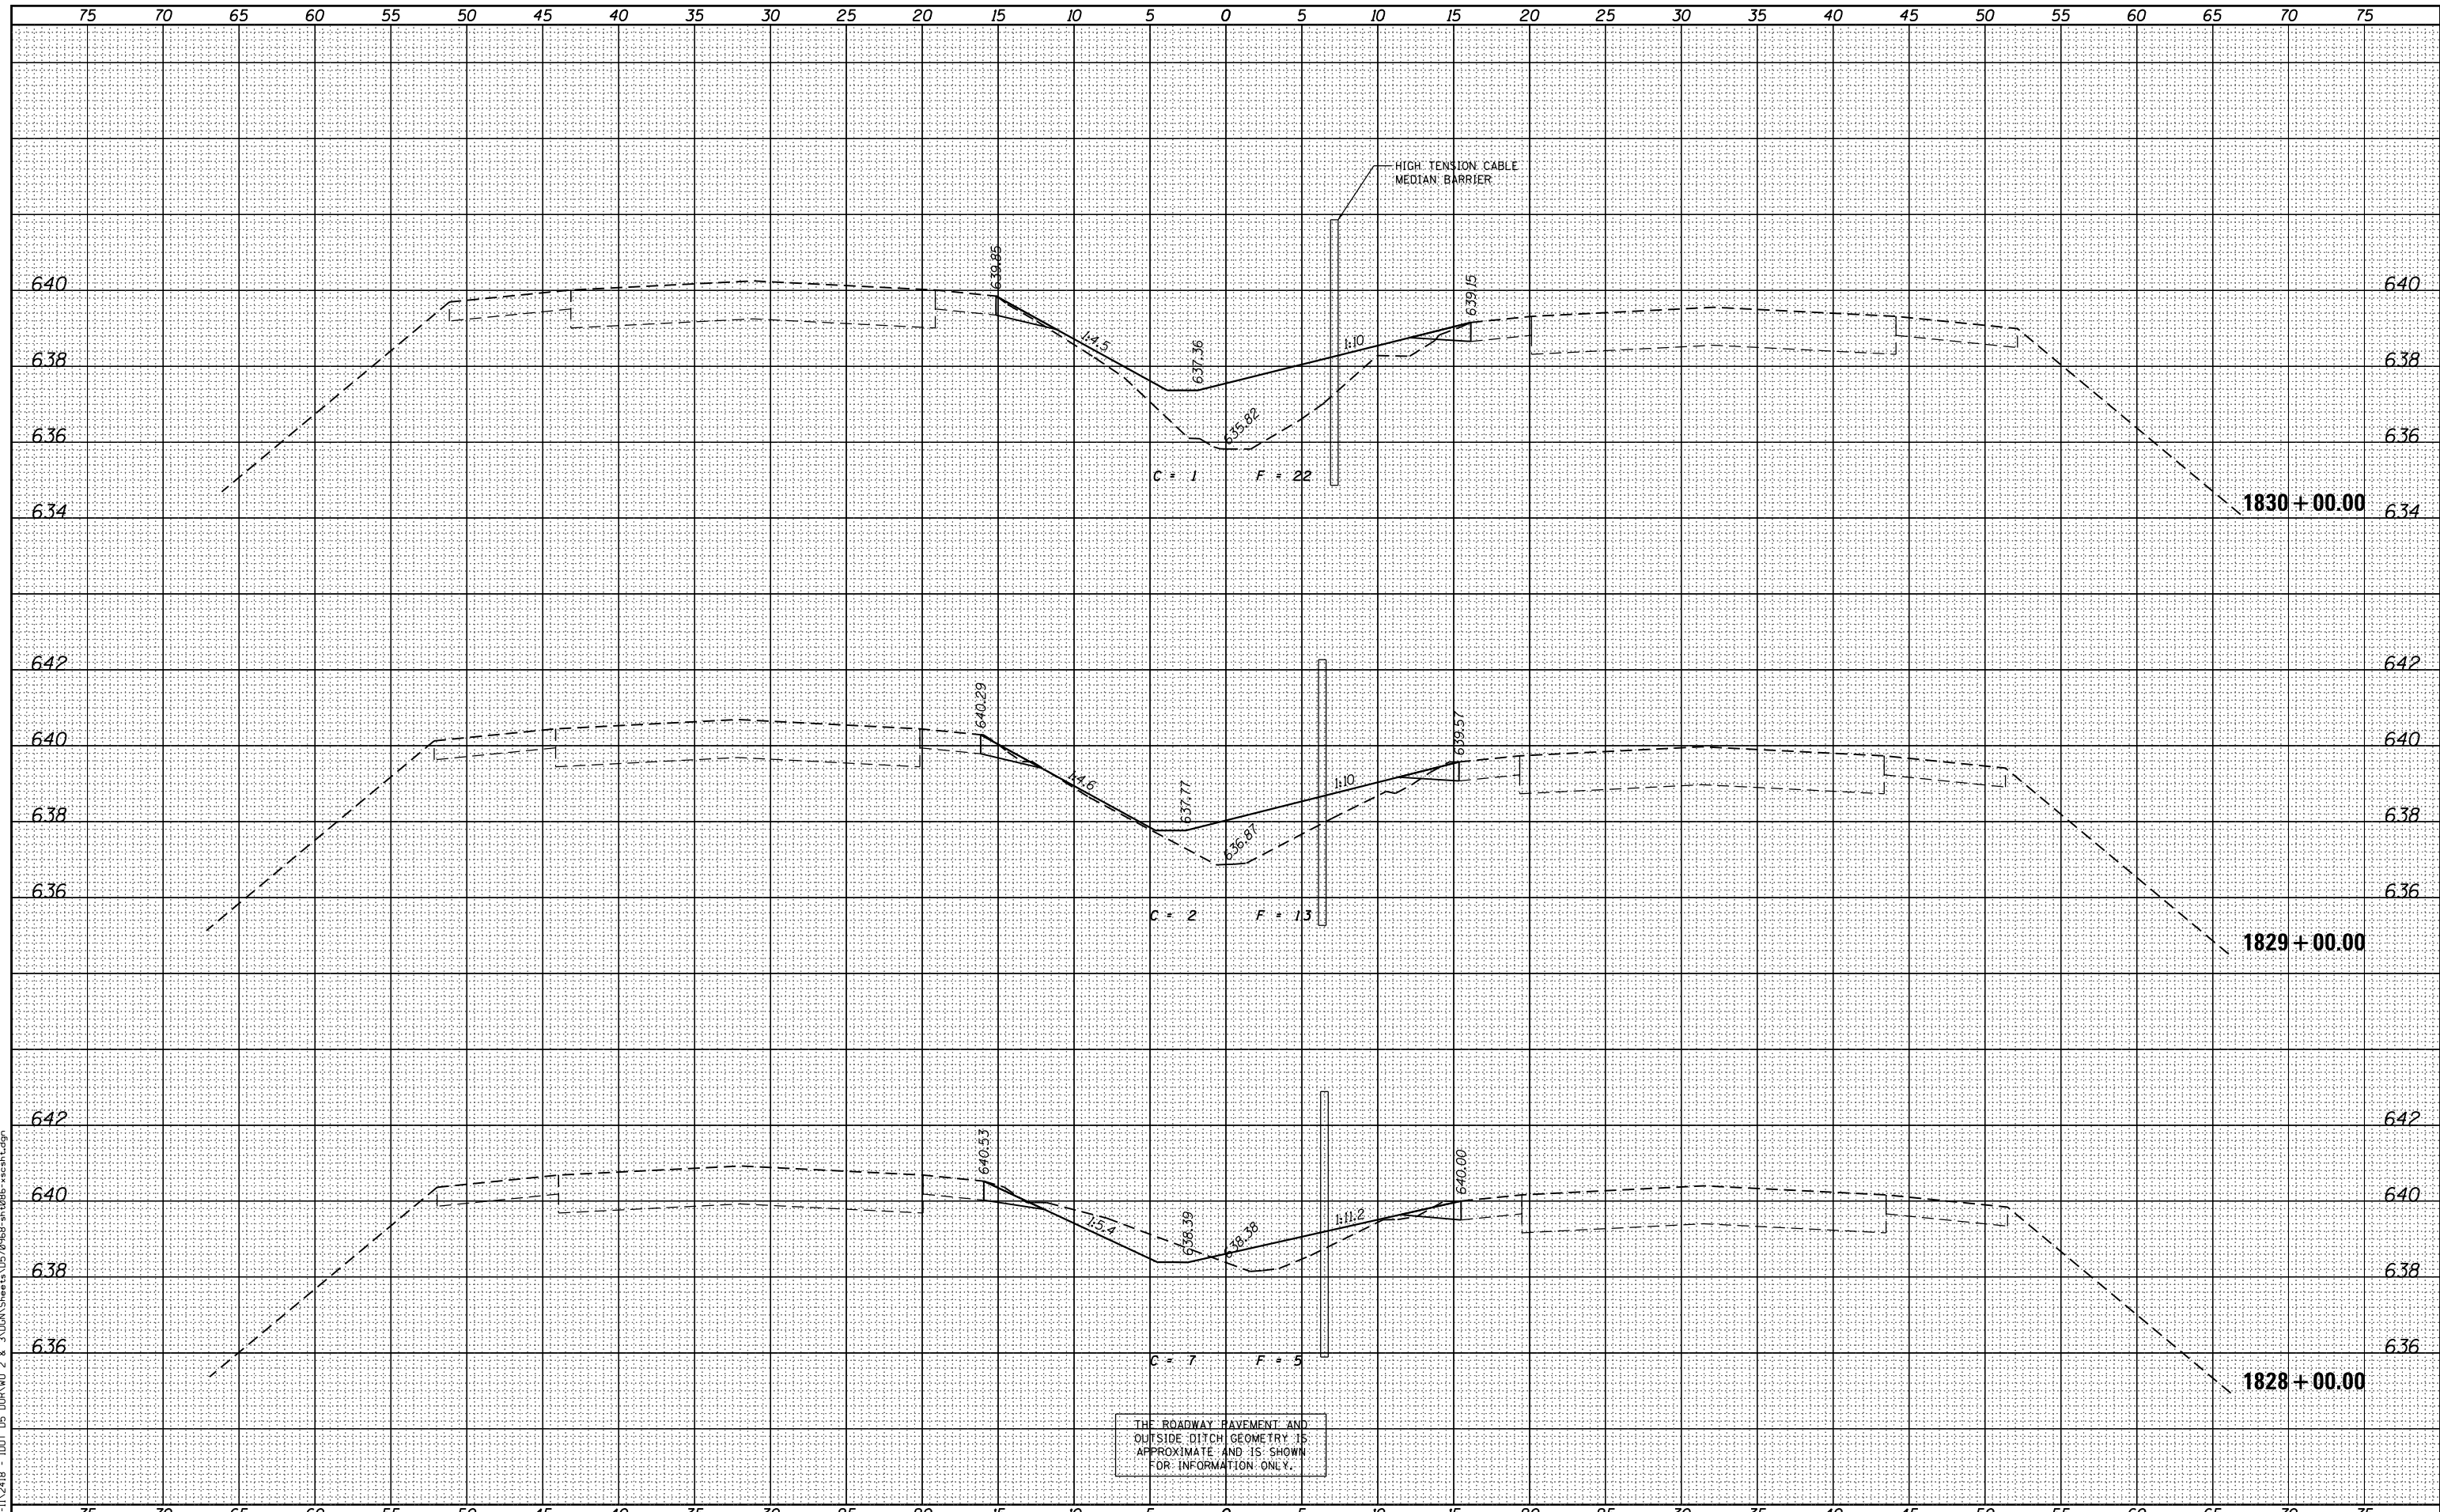

THE ROADWAY PAVEMENT AND
OUTSIDE DITCH GEOMETRY IS
APPROXIMATE AND IS SHOWN
FOR INFORMATION ONLY.

| | | | | | | | | |
|---|----------------------|-------------------|-----------|---------------------------|---------------------|-----------|--------------|-----------|
| FILE NAME = | USER NAME = jcrocker | DESIGNED - DR/LC | REVISED - | F.A.I. RTE. | SECTION | COUNTY | TOTAL SHEETS | SHEET NO. |
| P:\P-11\2418 - IDOT 05 DUR\W0 2 & 3\VDGN\Sheet3 05 07 08 08 - xscsh.txdgn | | DRAWN - LC | REVISED - | 74 | MEDIAN CABLE 2012-3 | VERMILION | 232 | 96 |
| PLOT SCALE = 10.0000' / in. | | CHECKED - RB/KK | REVISED - | CONTRACT NO. 70968 | | | | |
| PLOT DATE = 7/31/2012 | | DATE - 08/02/2012 | REVISED - | ILLINOIS FED. AID PROJECT | | | | |

STATE OF ILLINOIS
DEPARTMENT OF TRANSPORTATION

FAI 74 CROSS SECTIONS

SCALE: 1"=25' (H)
1"=2' (V) SHEET 25 OF 161 SHEETS STA. 1828+00.00 TO STA. 1830+00.00