


DATE	
BY	
FINAL SURVEY	SURVEYED
NOTE BOOK	PLOTTED
NO.	TEMPLATE
	AREAS
	CHECKED

INFRASTRUCTURE  
ENGINEERING CORPORATION  
33 West Monroe | Suite 1500 | Chicago, IL 60603  
312.453.0000 | 312.453.0001 | www.infrastructure.com

DATE	
BY	
ORIGINAL SURVEY	SURVEYED
NOTE BOOK	PLOTTED
NO.	TEMPLATE
	AREAS
	CHECKED

FILE NAME = P:\P-11\2418 - IDOT 05 DUR\W0 2 & 3\VDGN\Sheet\0570968-sh086-xscsh.txdgn

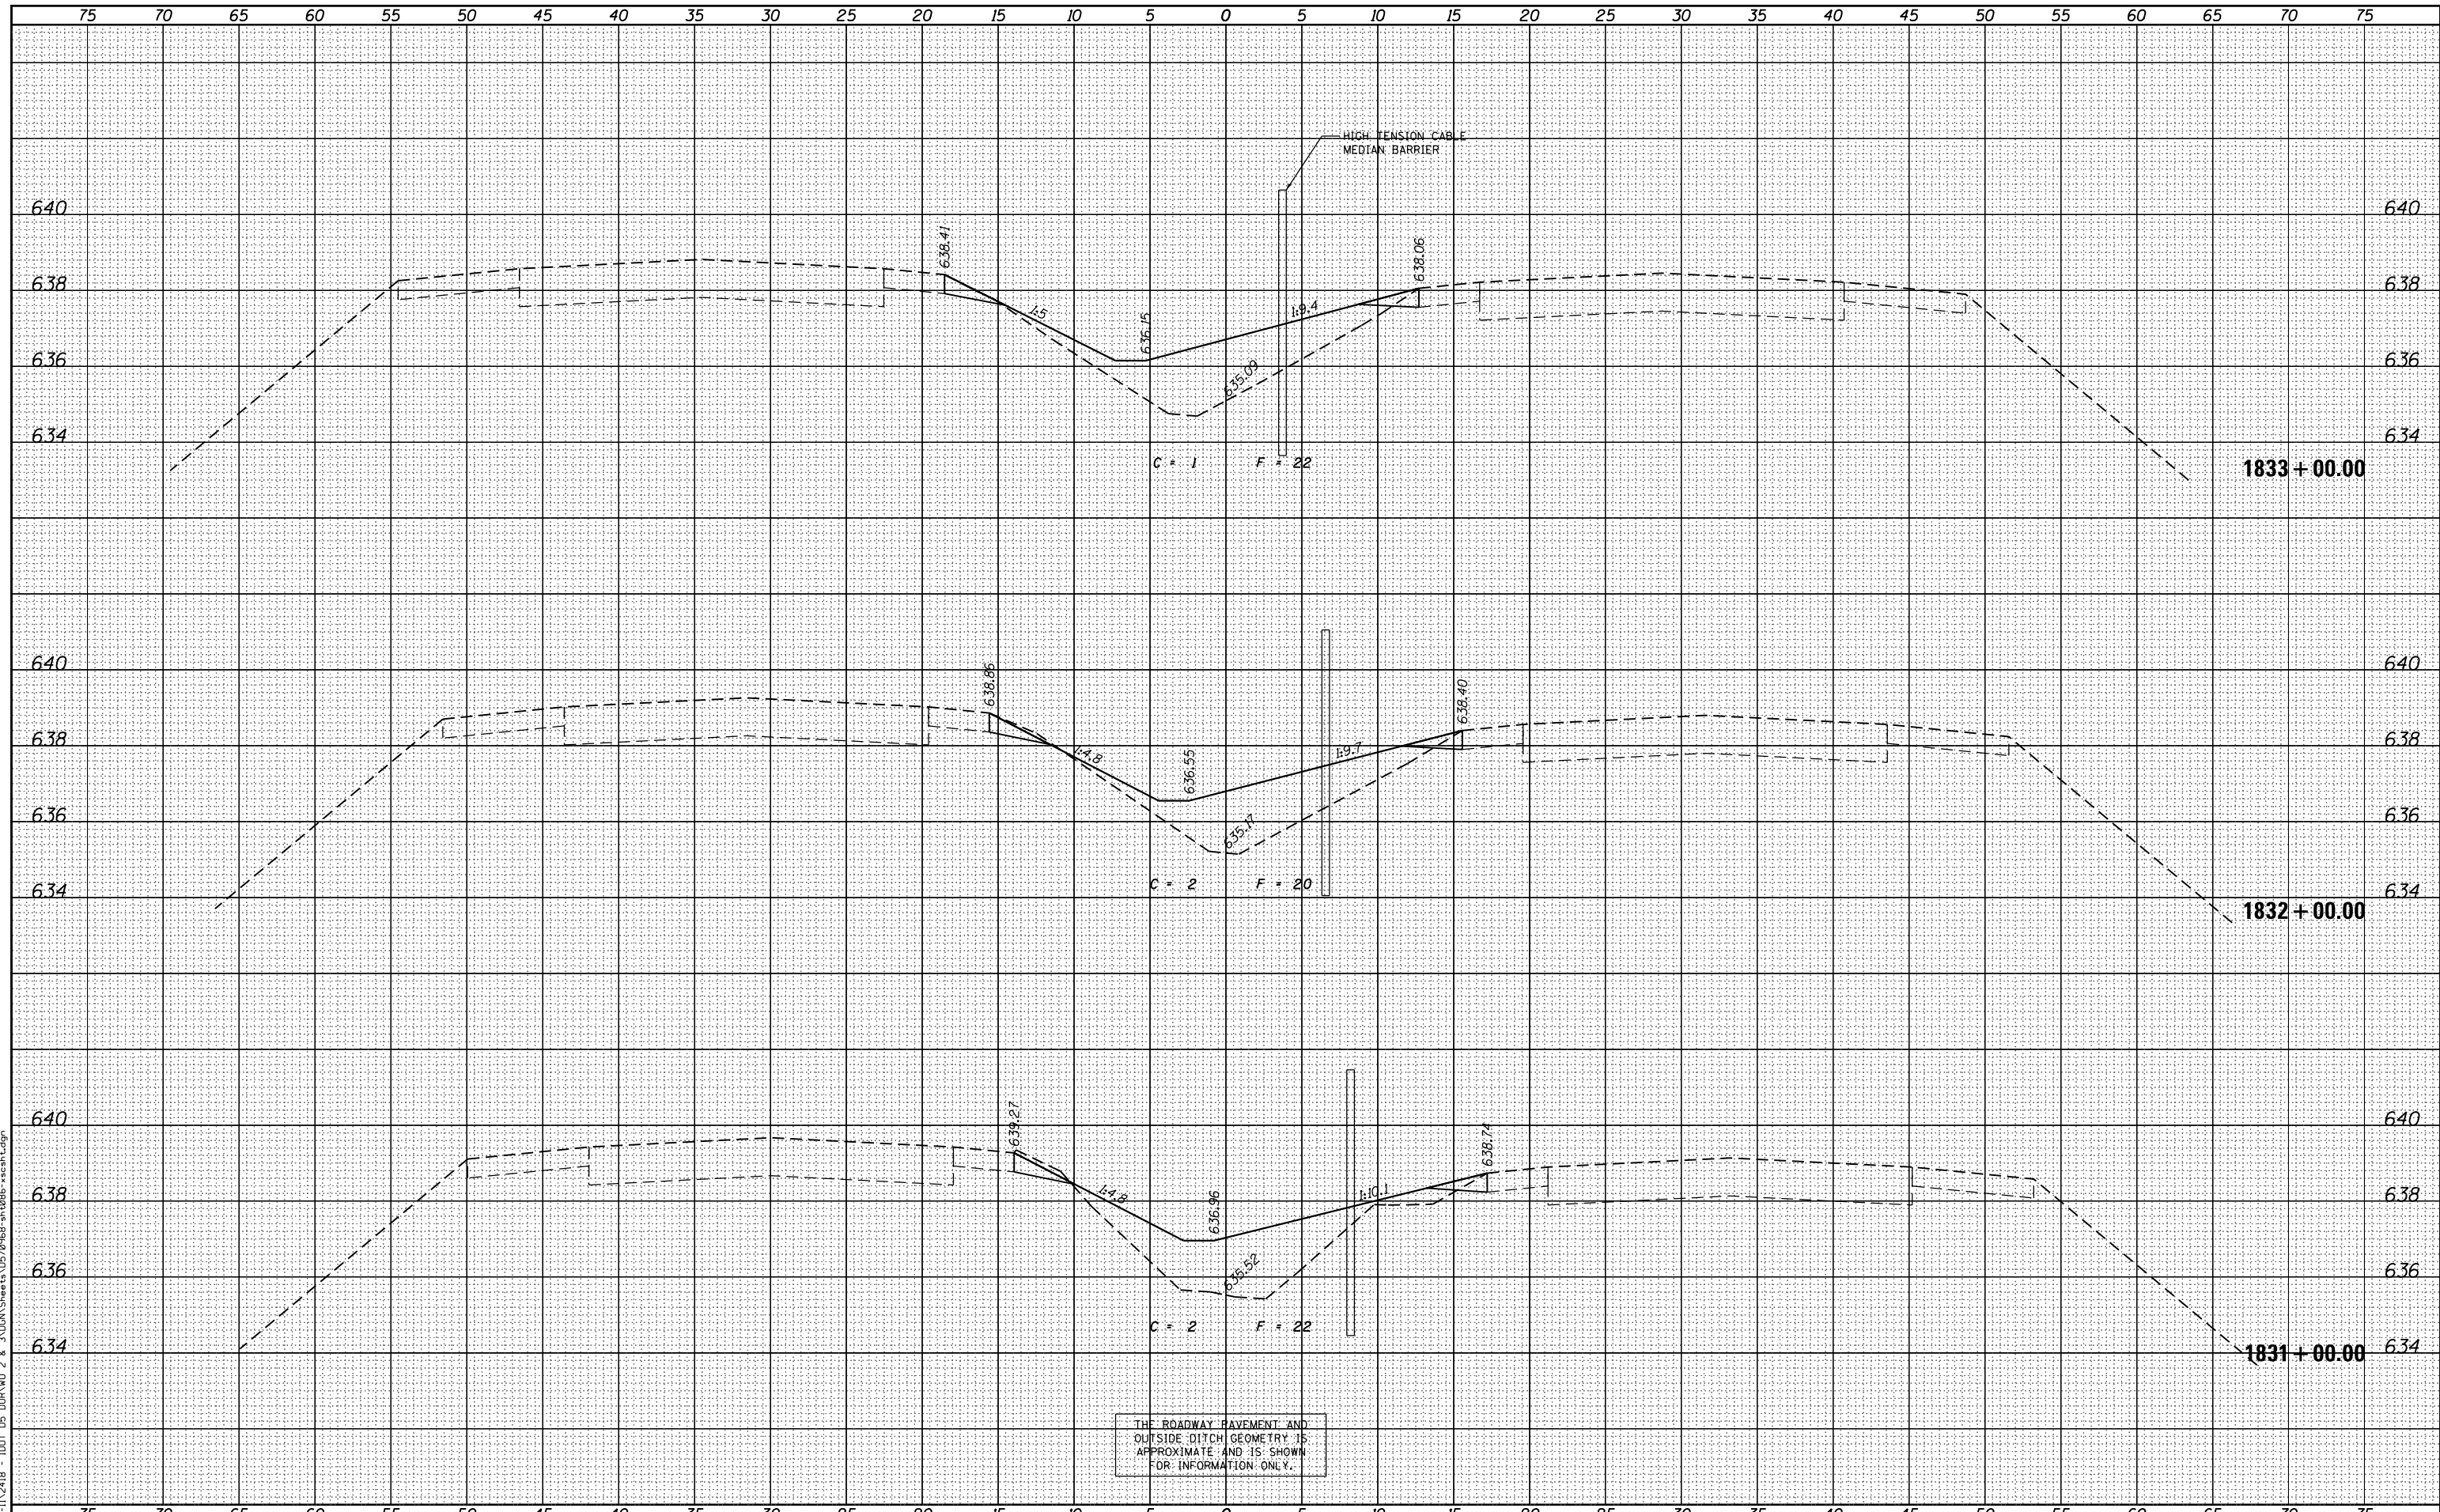

THE ROADWAY PAVEMENT AND  
OUTSIDE DITCH GEOMETRY IS  
APPROXIMATE AND IS SHOWN  
FOR INFORMATION ONLY.

FILE NAME =	USER NAME = jcrocker	DESIGNED - DR/LC	REVISED -	<b>STATE OF ILLINOIS</b> <b>DEPARTMENT OF TRANSPORTATION</b>	<b>FAI 74 CROSS SECTIONS</b>			F.A.I. RTE.	SECTION	COUNTY	TOTAL SHEETS	SHEET NO.
P:\P-11\2418 - IDOT 05 DUR\W0 2 & 3\VDGN\Sheet\0570968-sh086-xscsh.txdgn	DRAWN - LC	REVISED -	74					MEDIAN CABLE 2012-3	VERMILION	232	97	
PLOT SCALE = 10.0000' / in.	CHECKED - RB/KK	REVISED -	CONTRACT NO. 70968									
PLOT DATE = 7/31/2012	DATE - 08/02/2012	REVISED -	ILLINOIS FED. AID PROJECT									
SCALE: 1"=25' (H) 1"=2' (V)				SHEET 26 OF 161 SHEETS				STA. 1831+00.00 TO STA. 1833+00.00				