


DATE	
BY	
FINAL SURVEY	SURVEYED
NOTE BOOK	PLOTTED
NO.	TEMPLATE
	AREAS
	CHECKED

INFRASTRUCTURE
ENGINEERING CORPORATION
33 West Monroe | Suite 1500 | Chicago, IL 60603
312.453.8800 | 312.453.8801 | www.infrastructure.com

DATE	
BY	
ORIGINAL SURVEY	SURVEYED
NOTE BOOK	PLOTTED
NO.	TEMPLATE
	AREAS
	CHECKED

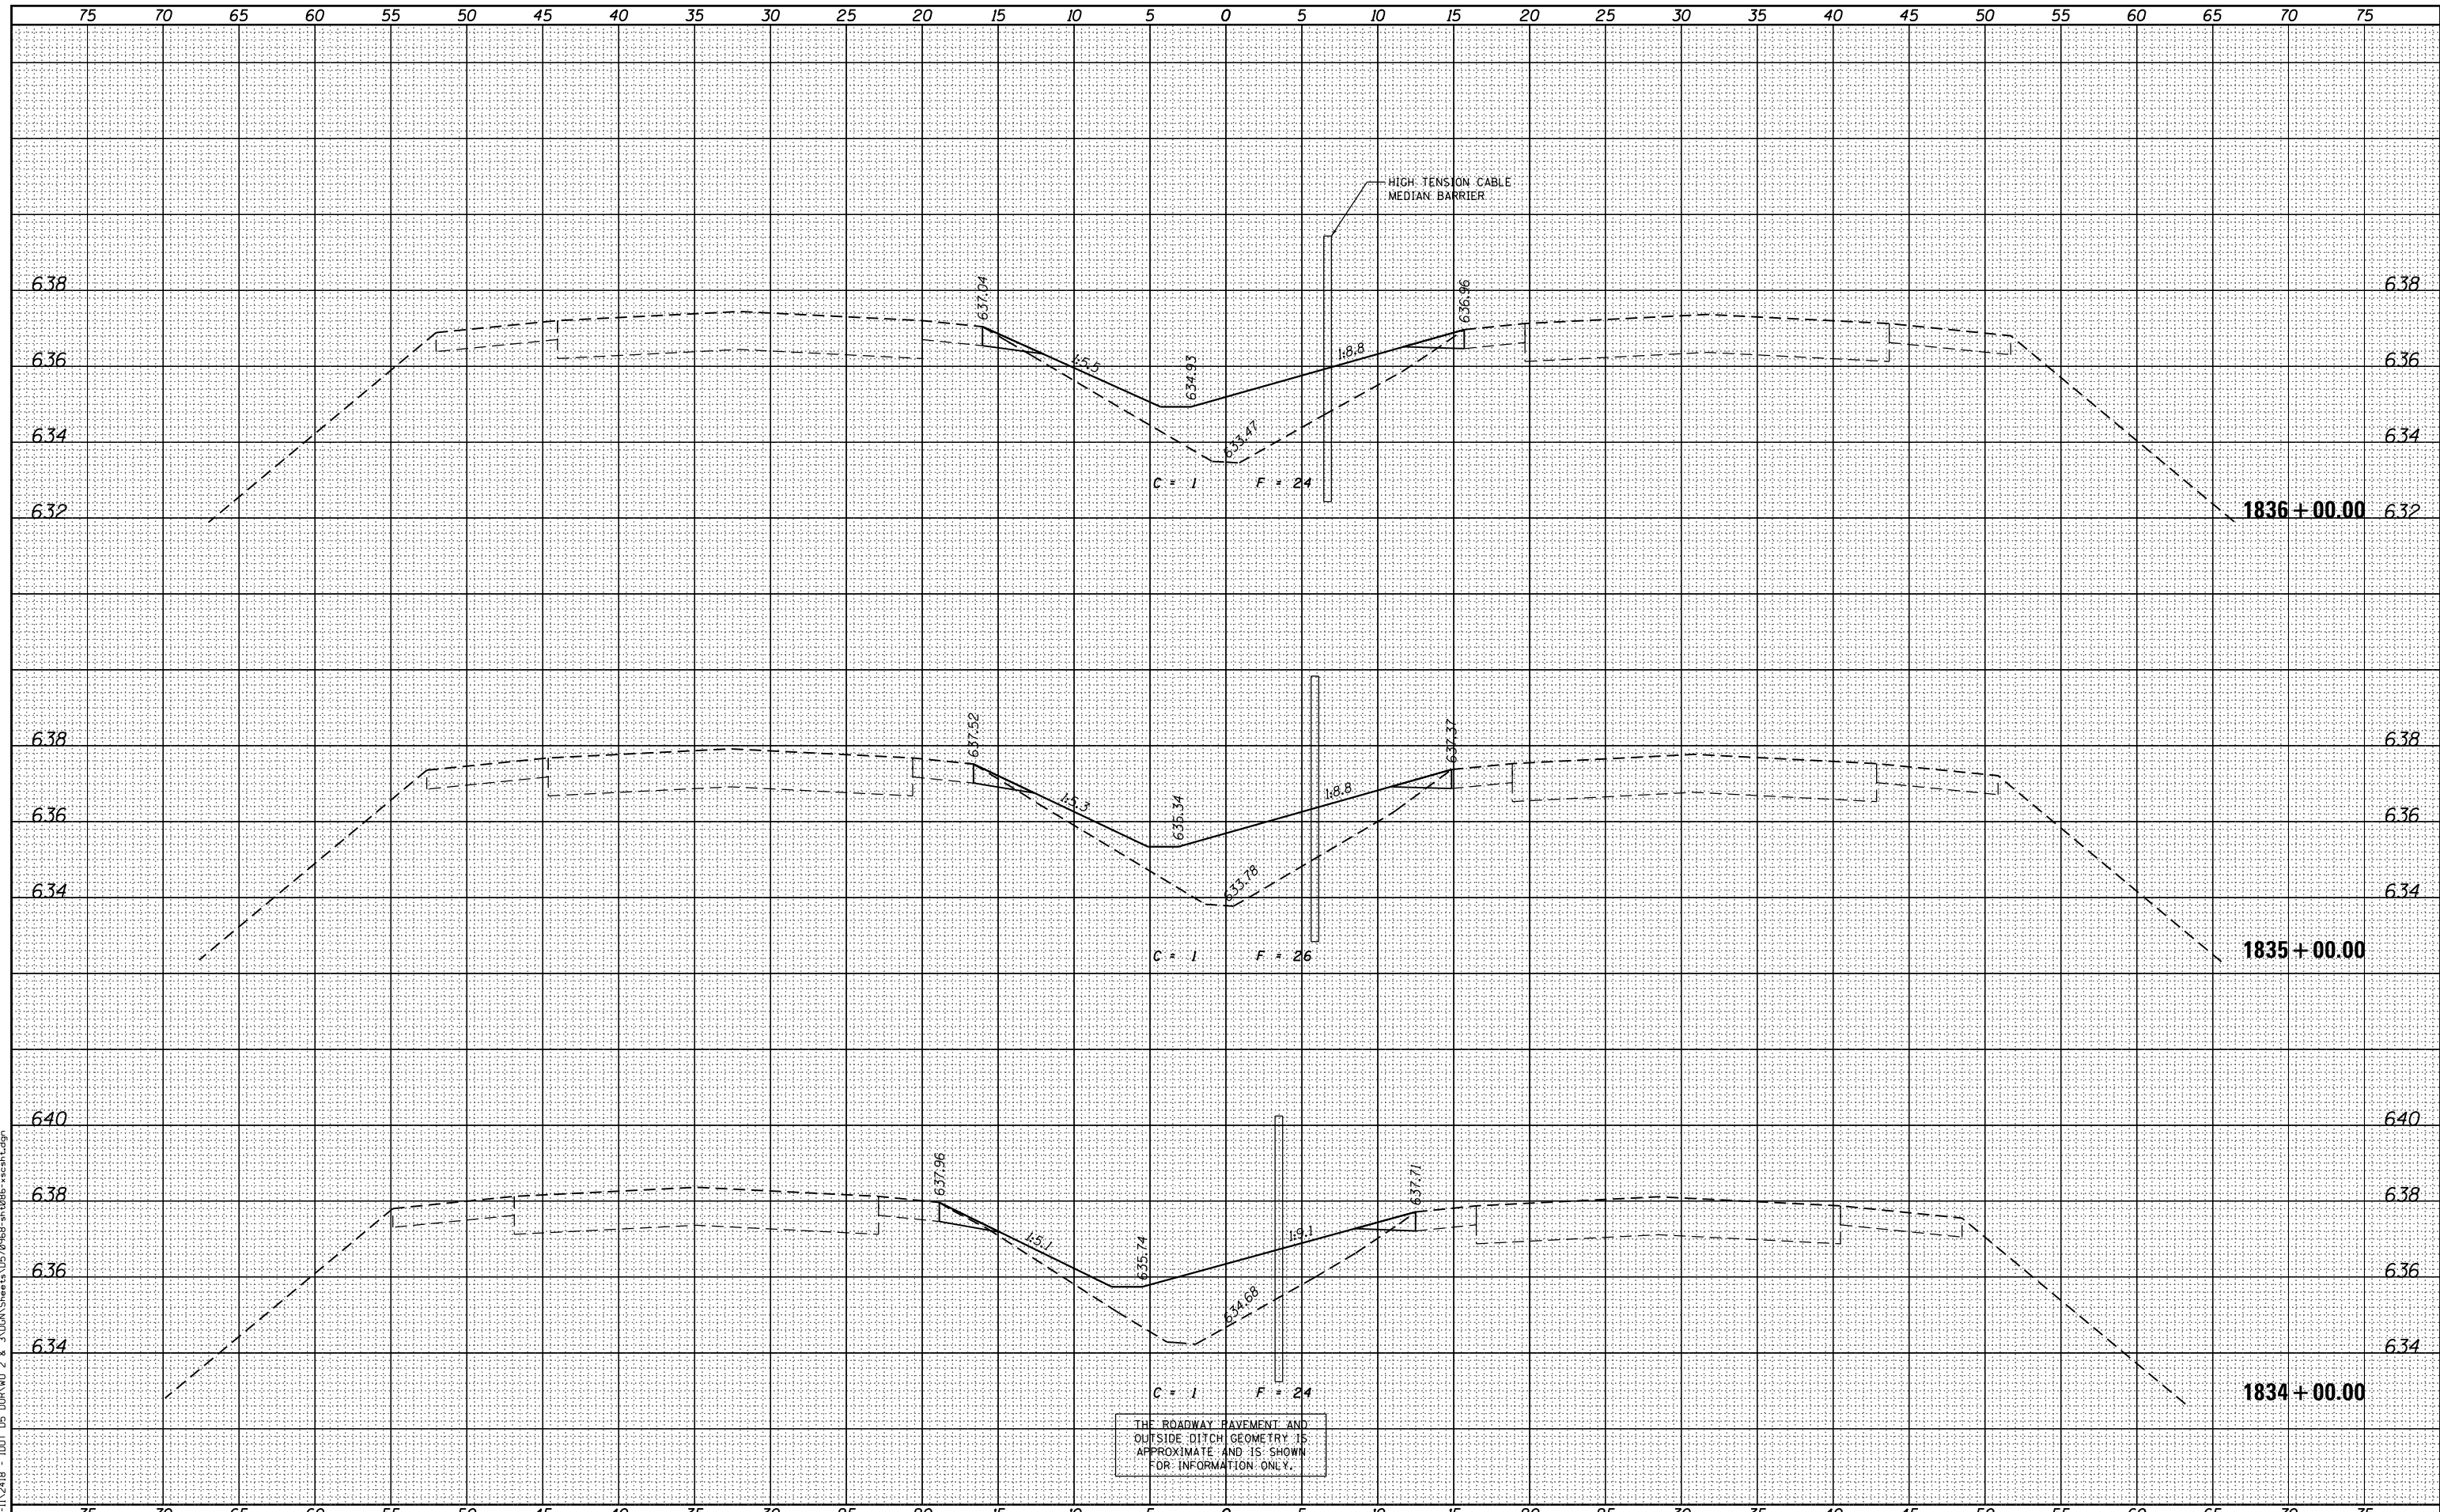

FILE NAME = P:\P-11\2418 - IDOT 05 DUR\W0 2 & 3\VDGN\Sheets\0570968-sh086-xscsh.tdgn
P:\P-11\2418 - IDOT 05 DUR\W0 2 & 3\VDGN\Sheets\0570968-sh086-xscsh.tdgn

USER NAME = jcrocker	DESIGNED - DR/LC	REVISED -
	DRAWN - LC	REVISED -
PLOT SCALE = 10.0000' / in.	CHECKED - RB/KK	REVISED -
PLOT DATE = 7/31/2012	DATE - 08/02/2012	REVISED -

STATE OF ILLINOIS
DEPARTMENT OF TRANSPORTATION

FAI 74 CROSS SECTIONS

SCALE: 1"=25' (H)
1"=2' (V) SHEET 27 OF 161 SHEETS STA. 1834+00.00 TO STA. 1836+00.00

F.A.I. RTE.	SECTION	COUNTY	TOTAL SHEETS	SHEET NO.
74	MEDIAN CABLE 2012-3	VERMILION	232	98
			CONTRACT NO. 70968	
ILLINOIS FED. AID PROJECT				