


DATE	
BY	
FINAL SURVEY	SURVEYED
NOTE BOOK	PLOTTED
NO.	TEMPLATE
	AREAS
	CHECKED

INFRASTRUCTURE
ENGINEERING CORPORATION
33 West Monroe | Suite 1500 | Chicago, IL 60603
P: 312.450.0000 | F: 312.450.0001 | www.infraeng.com

DATE	
BY	
ORIGINAL SURVEY	SURVEYED
NOTE BOOK	PLOTTED
NO.	TEMPLATE
	AREAS
	CHECKED

FILE NAME = P:\P-11\2418 - IDOT 05 DUR\W0 2 & 3\VDGN\Sheets\0570968-sh-t086-xscsh.tdgn

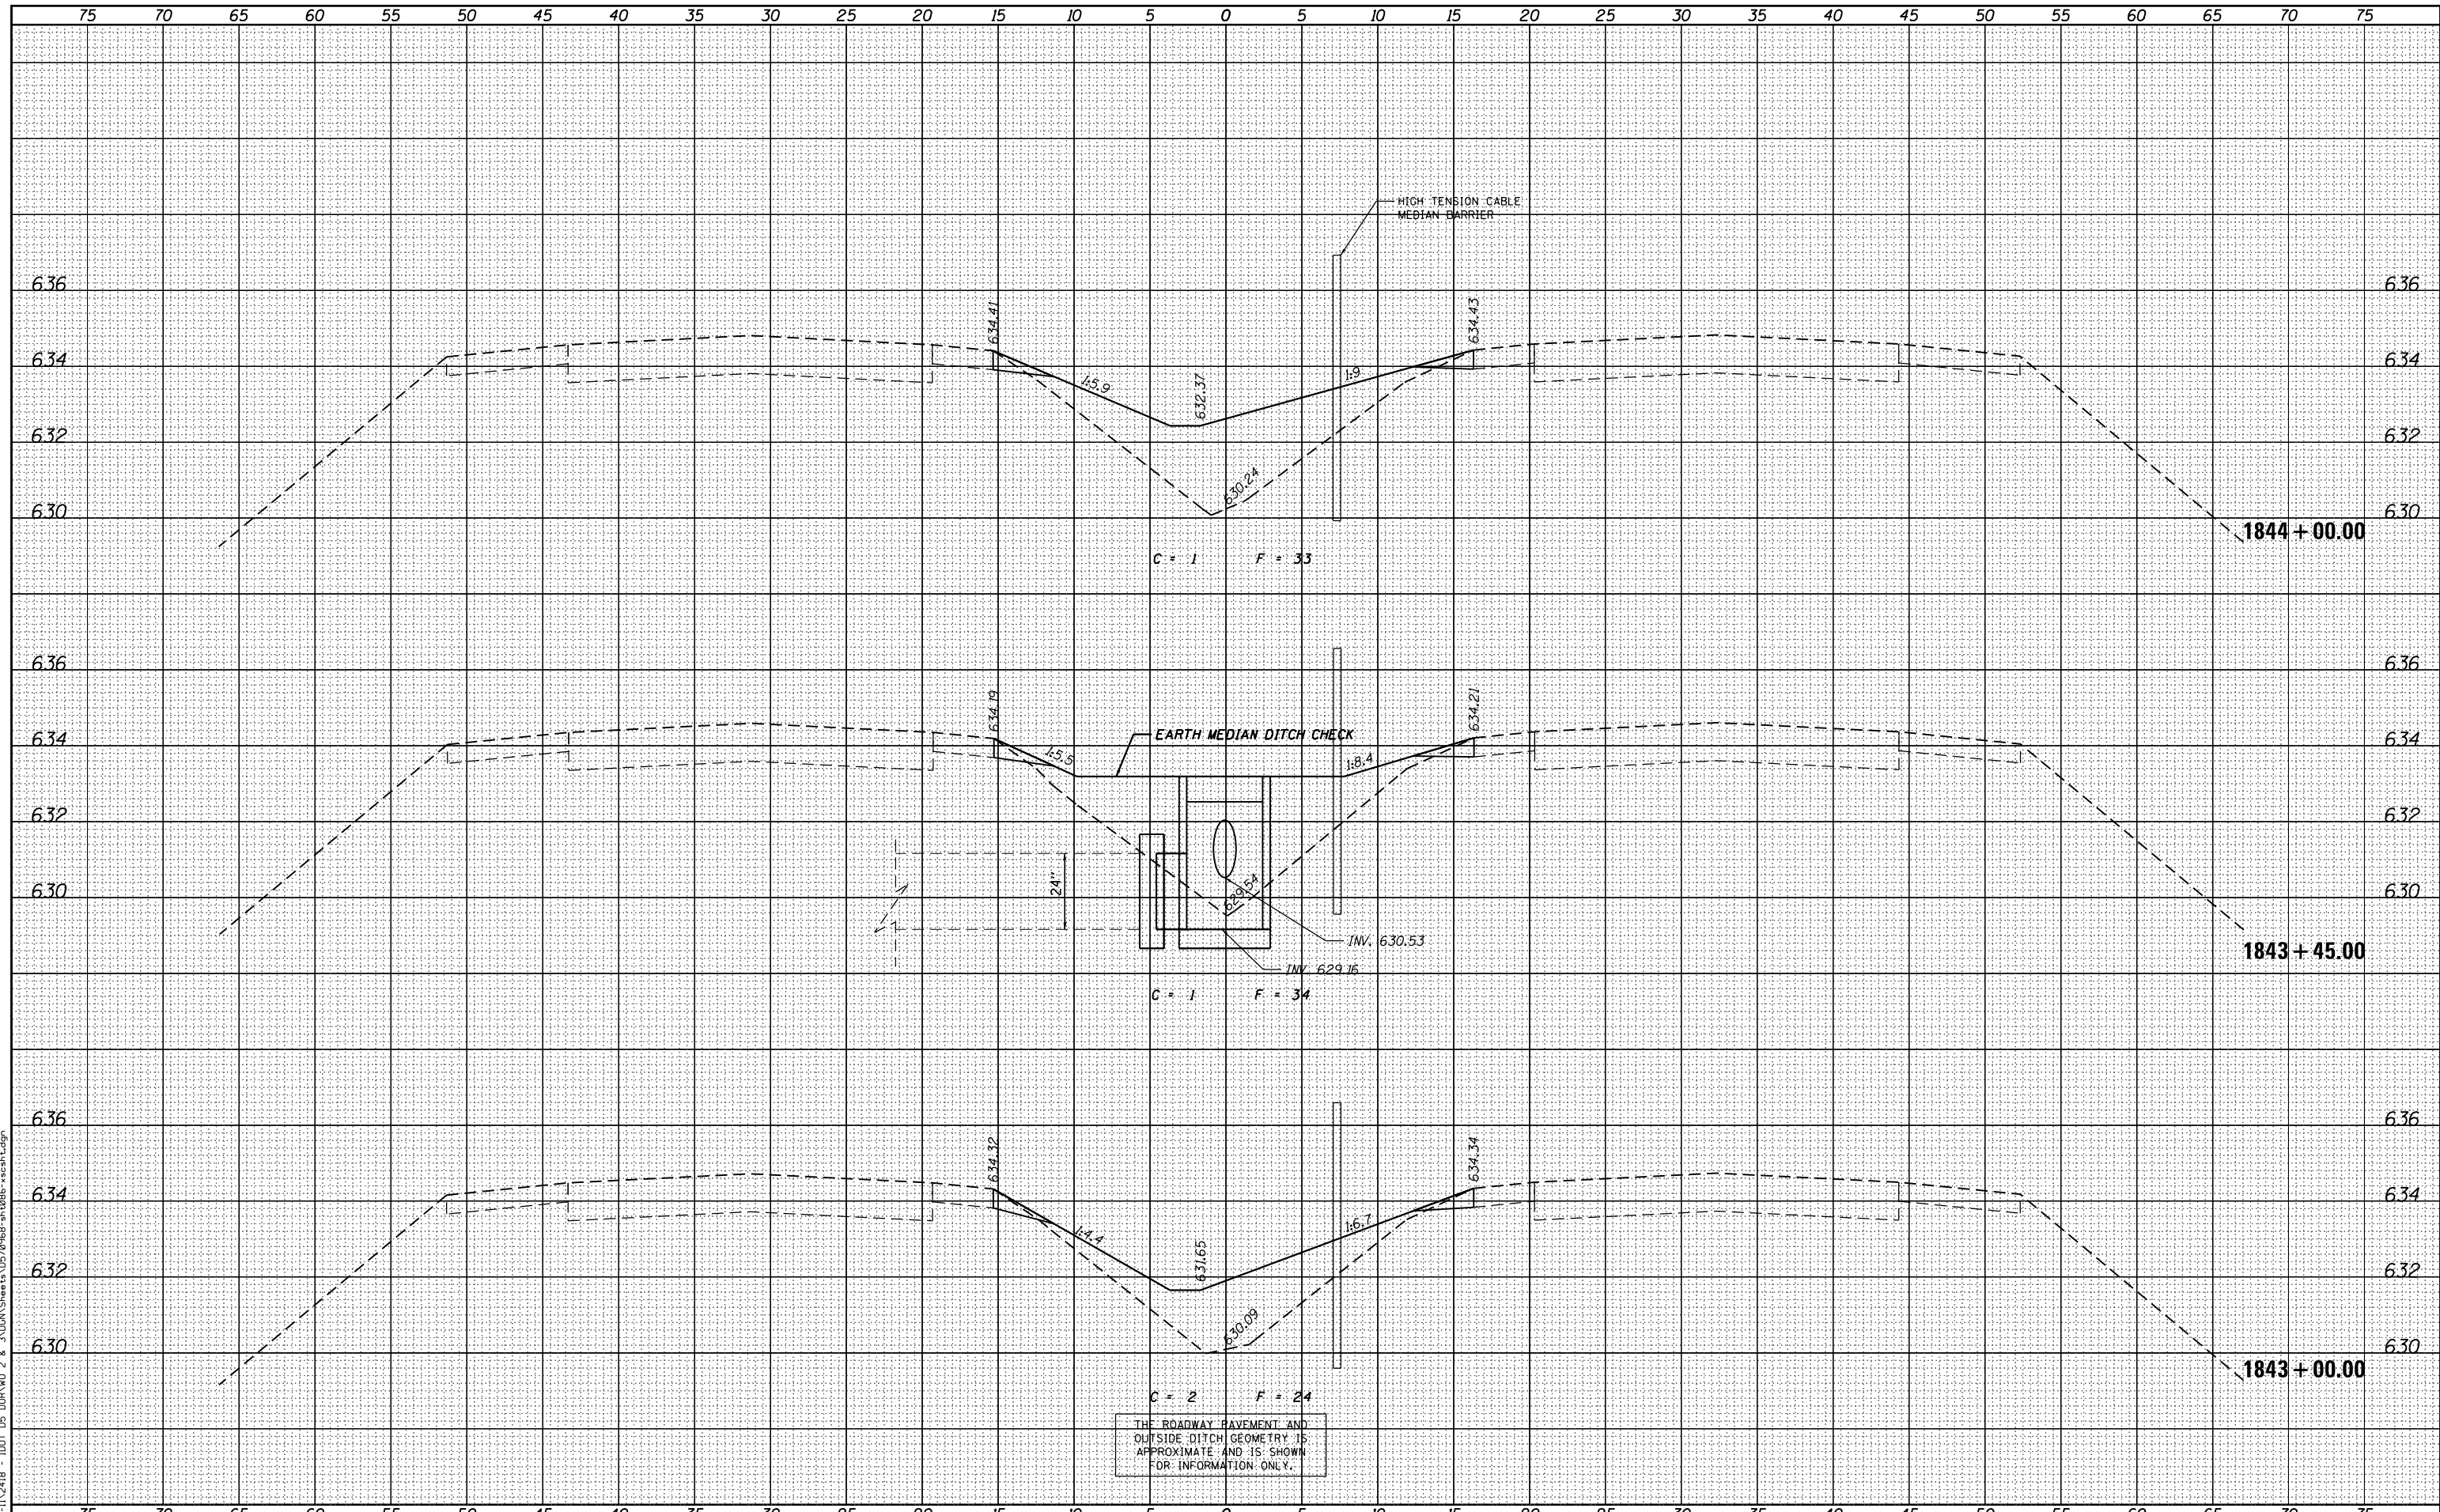

FILE NAME =	P:\P-11\2418 - IDOT 05 DUR\W0 2 & 3\VDGN\Sheets\0570968-sh-t086-xscsh.tdgn
USER NAME =	jcrocker
DESIGNED -	DR/LC
DRAWN -	LC
PLotted SCALE =	10.0000' / in.
PLotted DATE =	7/31/2012

DESIGNED -	DR/LC	REVISED -	
DRAWN -	LC	REVISED -	
CHECKED -	RB/KK	REVISED -	
DATE -	08/02/2012	REVISED -	

STATE OF ILLINOIS
DEPARTMENT OF TRANSPORTATION

FAI 74 CROSS SECTIONS

SCALE: 1"=25' (H)
1"=2' (V) SHEET 30 OF 161 SHEETS STA. 1843+00.00 TO STA. 1844+00.00

F.A.I. RTE.	SECTION	COUNTY	TOTAL SHEETS	SHEET NO.
74	MEDIAN CABLE 2012-3	VERMILION	232	101
			CONTRACT NO. 70968	
ILLINOIS FED. AID PROJECT				