


DATE	
BY	
SURVEYED	
PLOTTED	
TEMPLATE	
AREAS	
CHECKED	
NO.	
FINAL SURVEY	
NOTE BOOK	
NO.	

INFRASTRUCTURE
ENGINEERING CORPORATION
33 West Monroe | Suite 1500 | Chicago, IL 60603
312.655.0000 | 312.655.0001 | www.infrastructure.com

DATE	
BY	
SURVEYED	
PLOTTED	
TEMPLATE	
AREAS	
CHECKED	
NO.	
ORIGINAL SURVEY	
NOTE BOOK	
NO.	

FILE NAME = P:\P-11\2418 - IDOT 05 DUR\W0 2 & 3\VDGN\Sheet3 05 07 09 08 - xscsh.txdgn

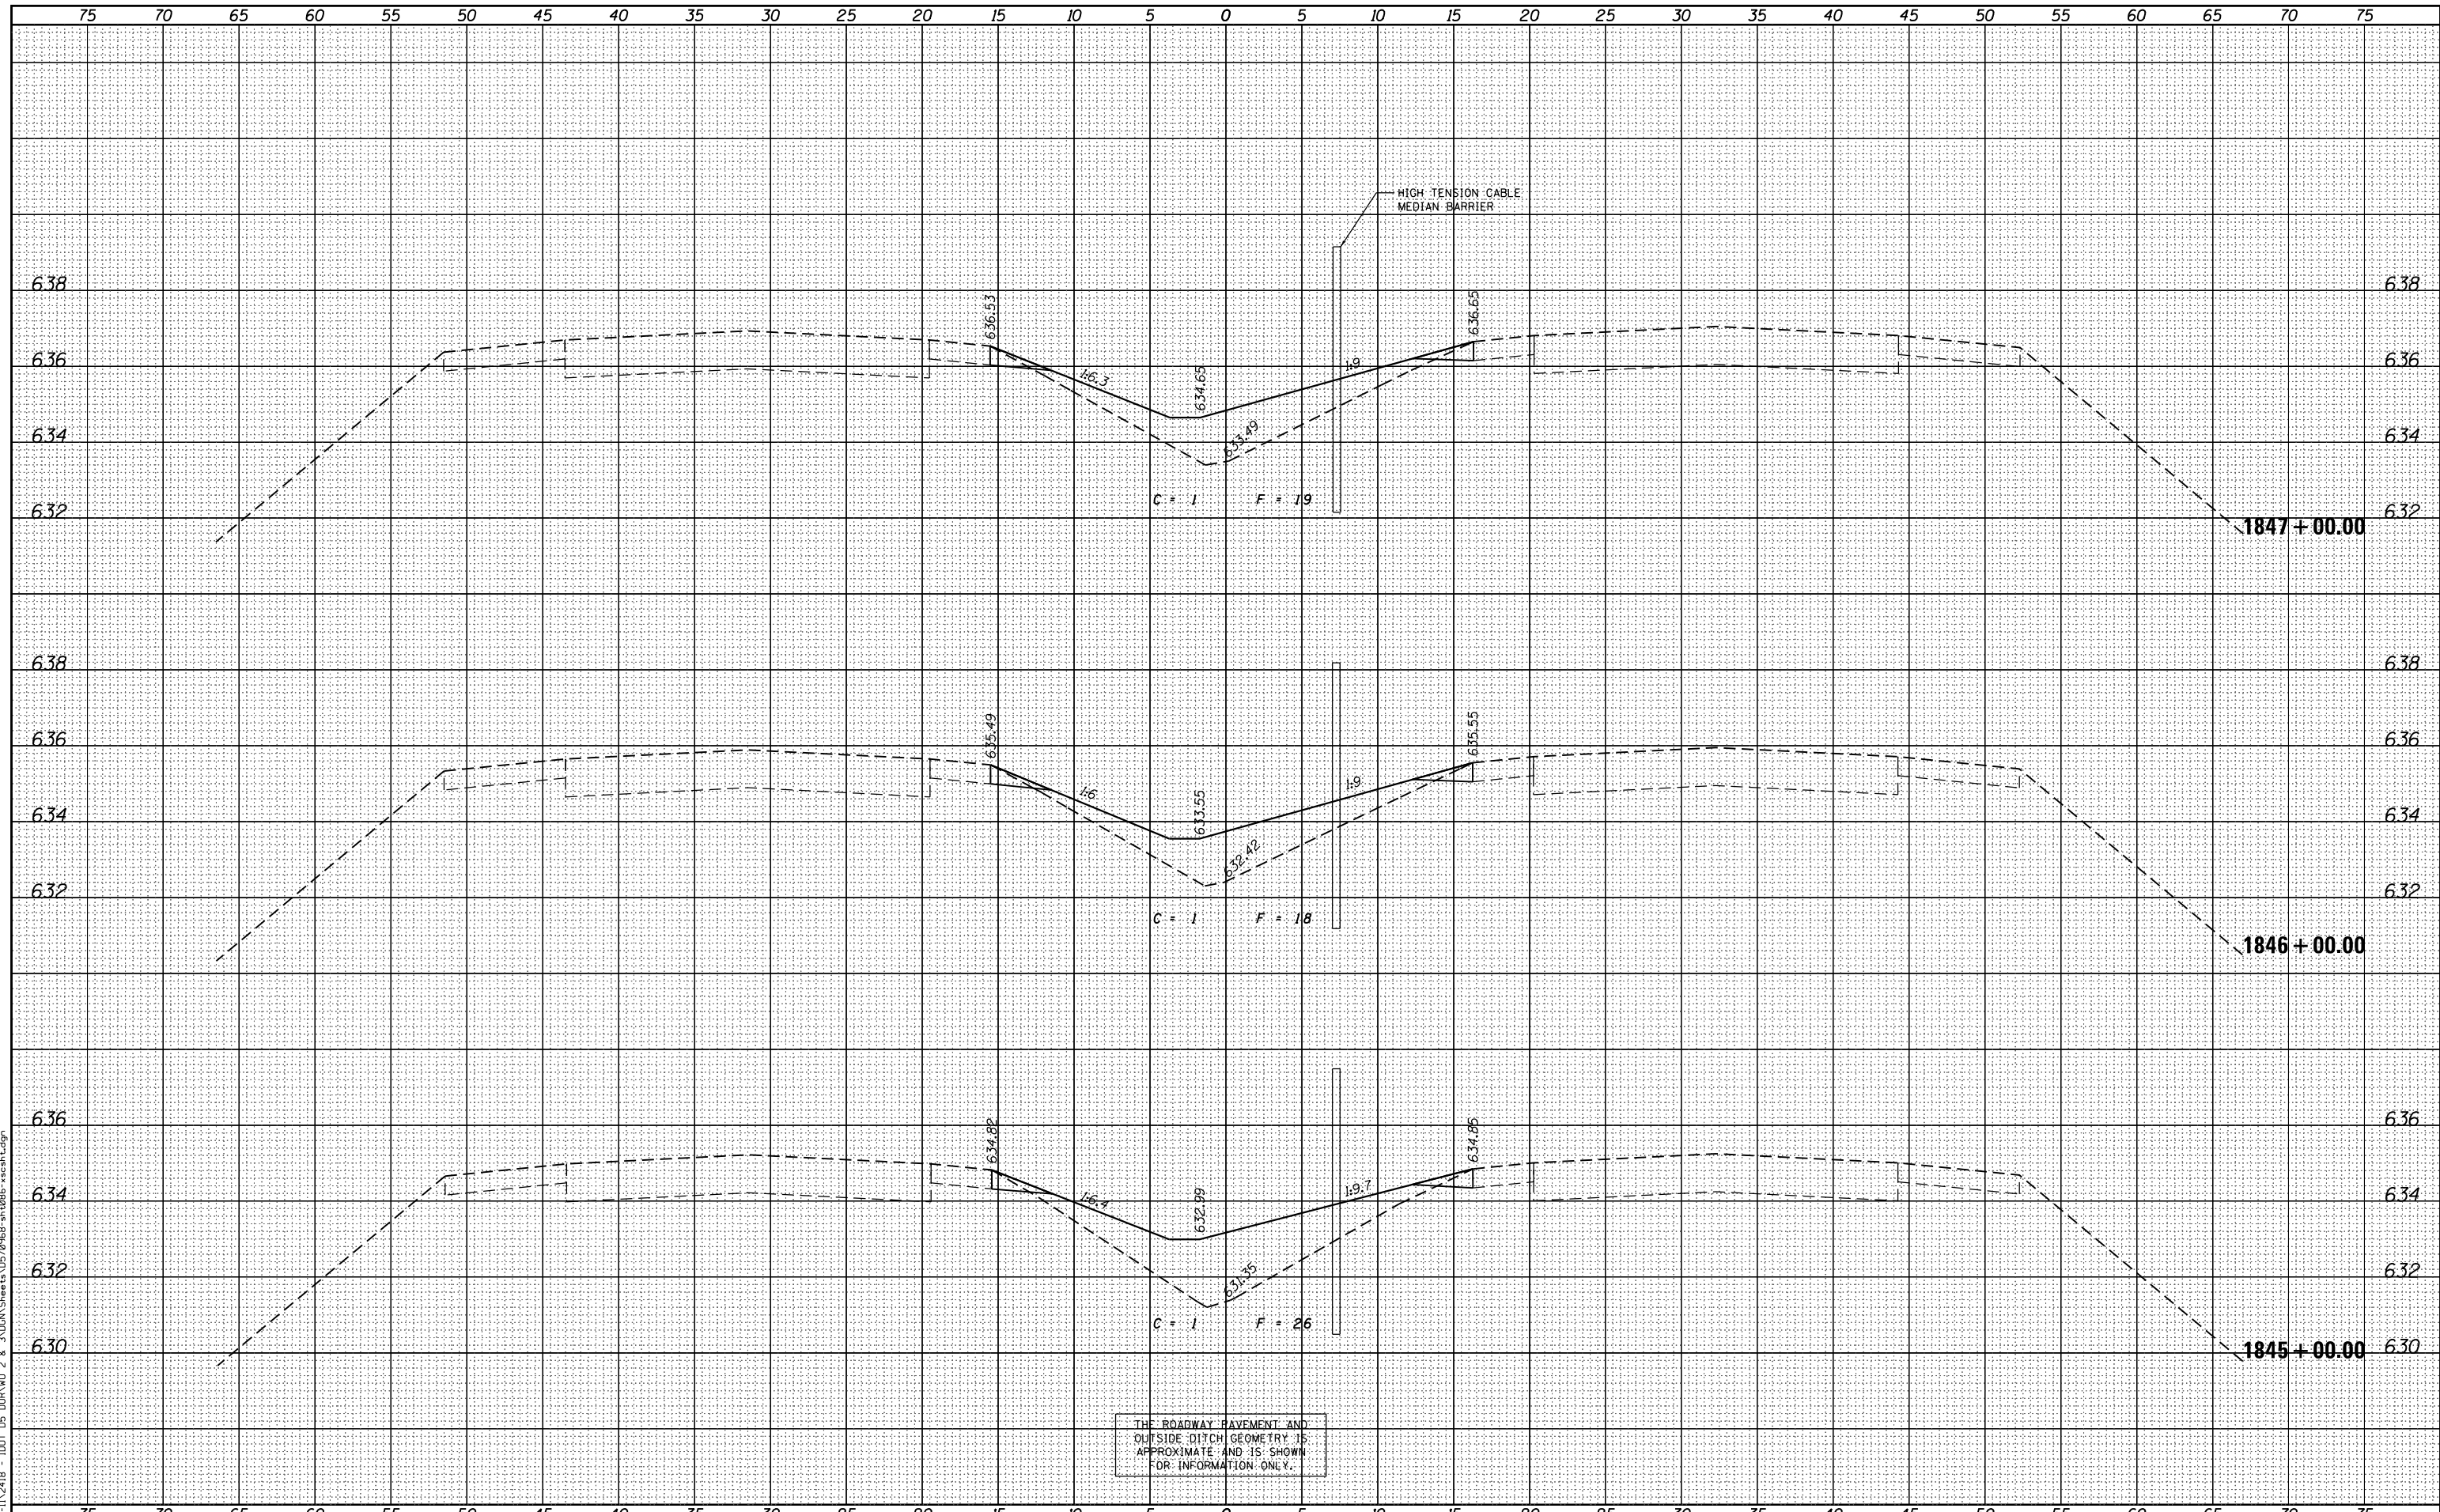

FILE NAME =	USER NAME = jcrocker	DESIGNED - DR/LC	REVISED -	STATE OF ILLINOIS DEPARTMENT OF TRANSPORTATION	FAI 74 CROSS SECTIONS			F.A.I. RTE.	SECTION	COUNTY	TOTAL SHEETS	SHEET NO.
P:\P-11\2418 - IDOT 05 DUR\W0 2 & 3\VDGN\Sheet3 05 07 09 08 - xscsh.txdgn	DRAWN - LC	REVISED -	74					MEDIAN CABLE 2012-3	VERMILION	232	102	
PLOT SCALE = 10.0000' / in.	CHECKED - RB/KK	REVISED -	CONTRACT NO. 70968									
PLOT DATE = 7/31/2012	DATE - 08/02/2012	REVISED -	ILLINOIS FED. AID PROJECT									
SCALE: 1"=25' (H) 1"=2' (V)				SHEET 31 OF 161 SHEETS				STA. 1845+00.00 TO STA. 1847+00.00				