


DATE	
BY	
SURVEYED	
PLOTTED	
TEMPLATE	
AREAS	
AREAS CHECKED	
FINAL SURVEY NO.	
NOTE BOOK NO.	

INFRASTRUCTURE
ENGINEERING CORPORATION
33 West Monroe | Suite 1500 | Chicago, IL 60603
312.453.0800 | 312.453.0801 | www.infrastructure.com

DATE	
BY	
SURVEYED	
PLOTTED	
TEMPLATE	
AREAS	
AREAS CHECKED	
ORIGINAL SURVEY NO.	
NOTE BOOK NO.	

FILE NAME = P:\P-11\2418 - IDOT 05 DUR\W0 2 & 3\VDGN\Sheets\0570968-sh-t086-xscsh.dgn
P:\P-11\2418 - IDOT 05 DUR\W0 2 & 3\VDGN\Sheets\0570968-sh-t086-xscsh.dgn

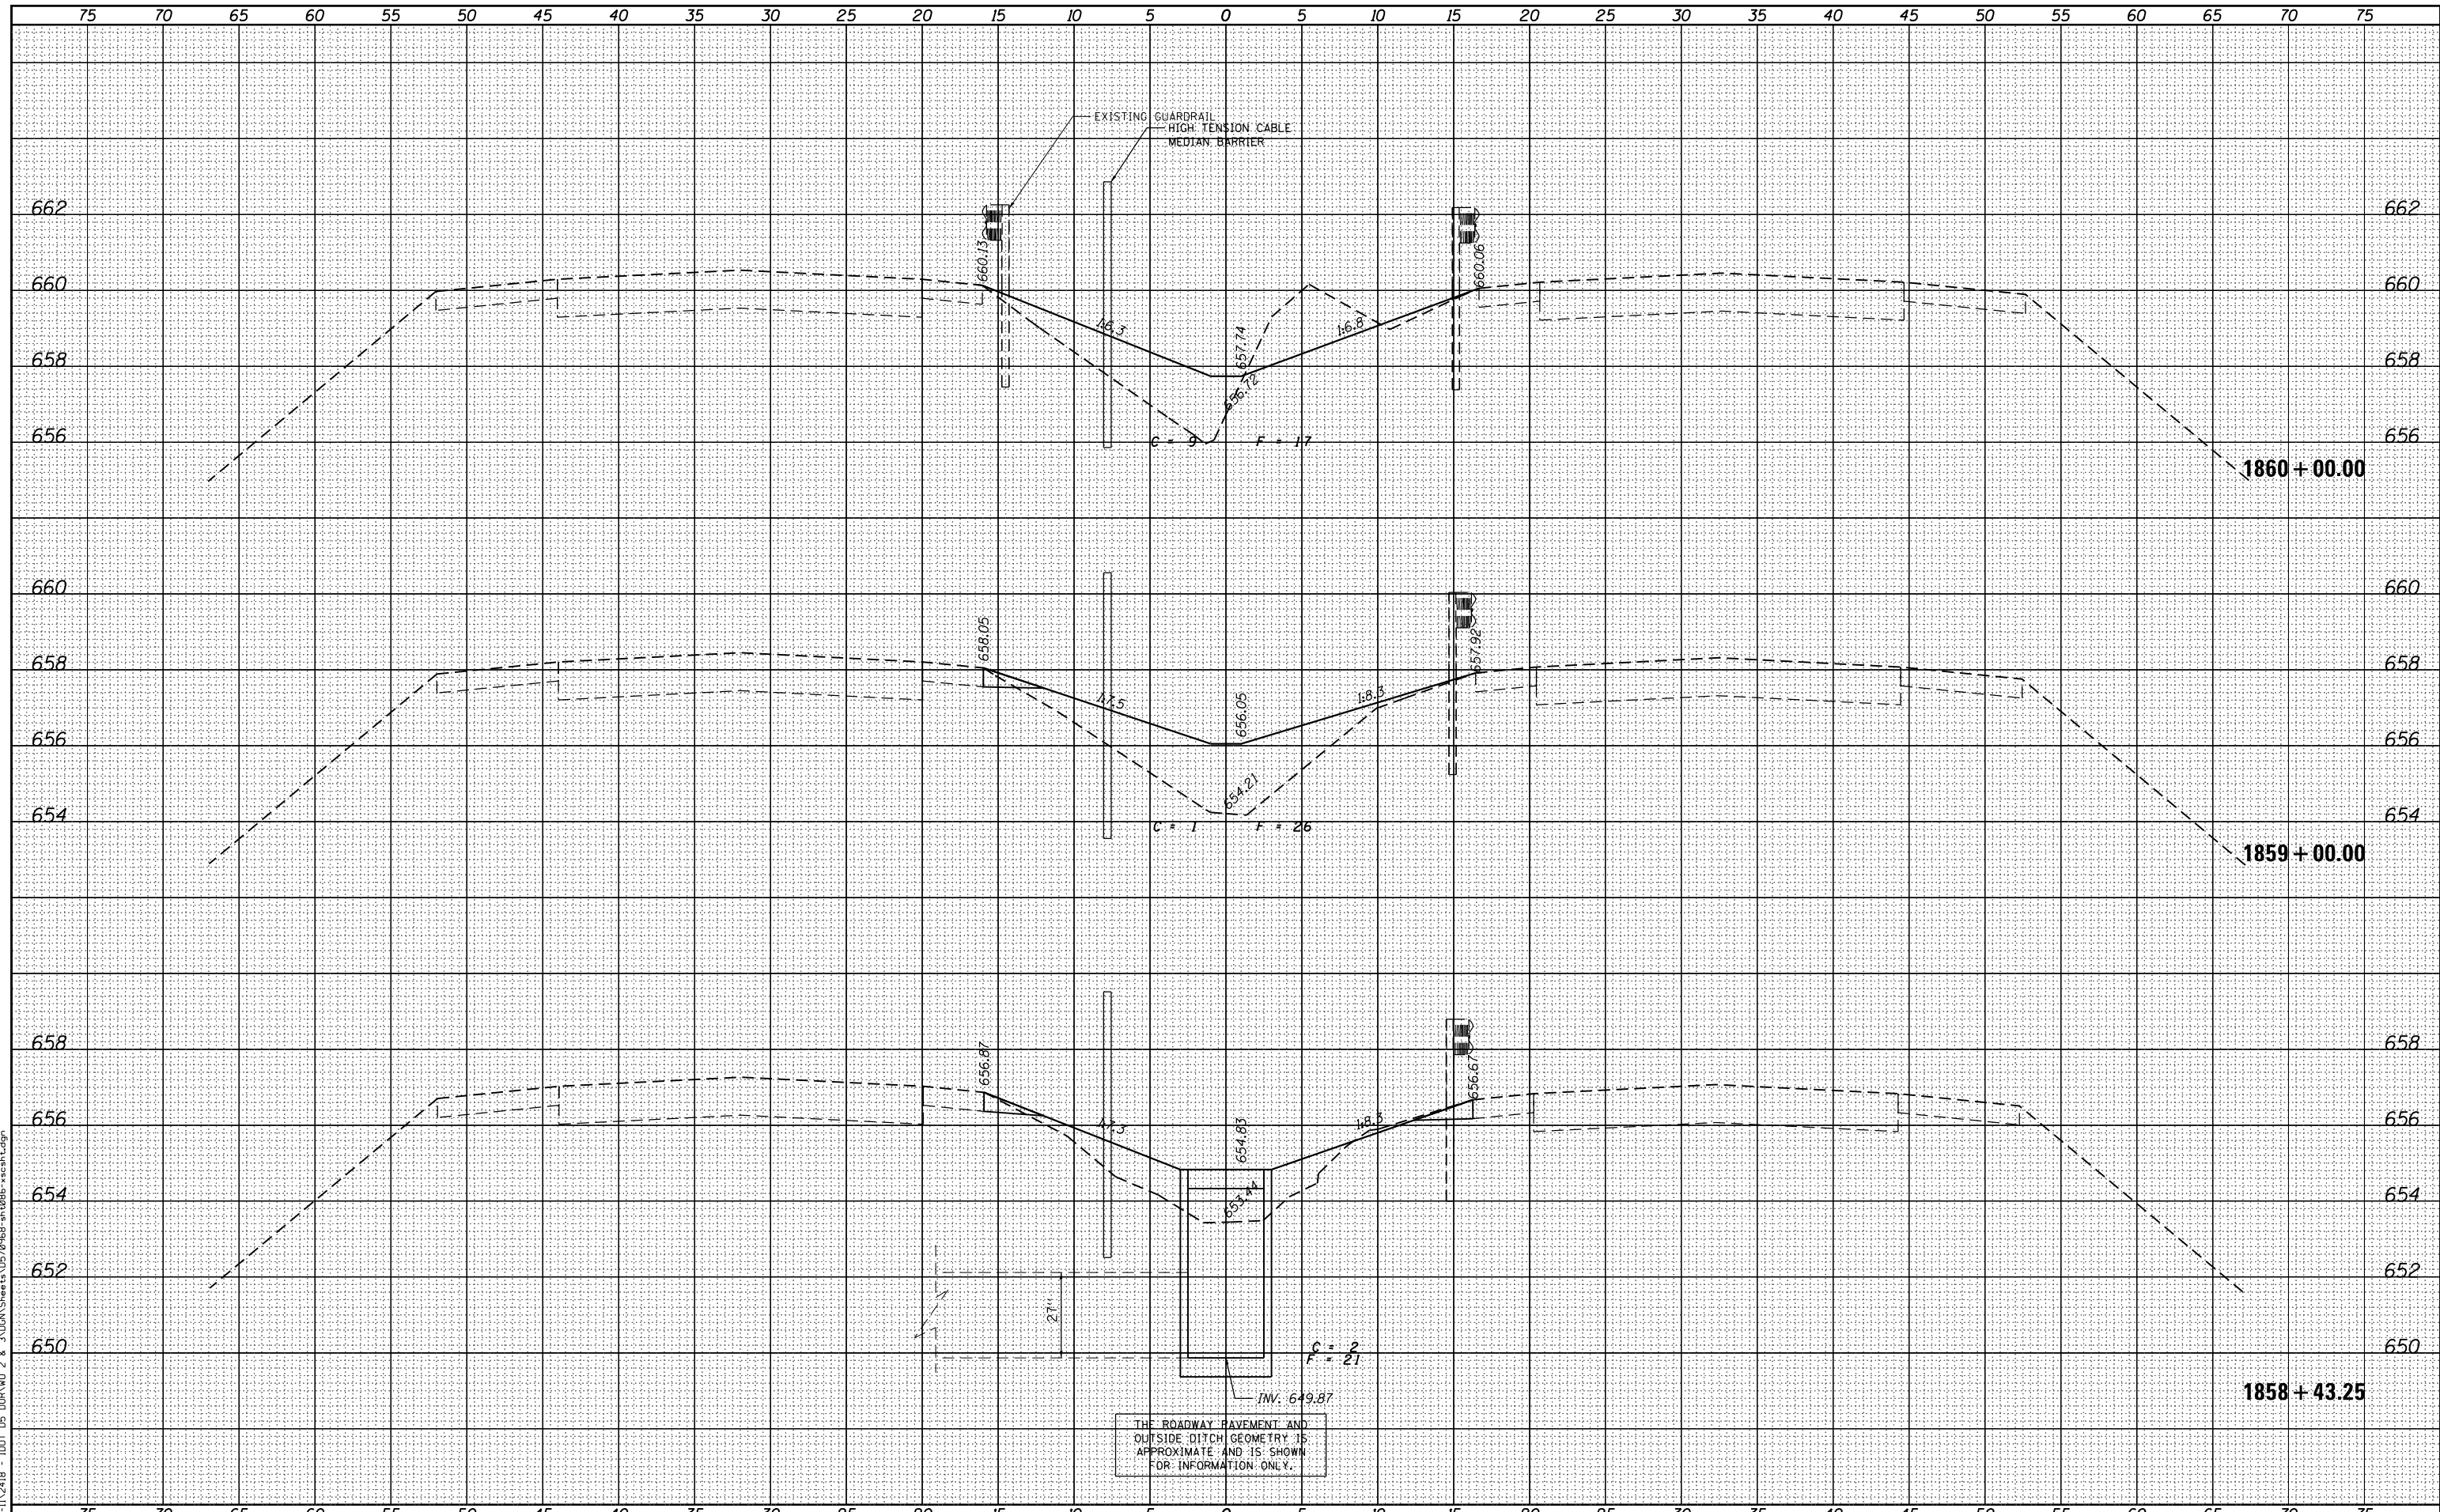

THE ROADWAY PAVEMENT AND OUTSIDE DITCH GEOMETRY IS APPROXIMATE AND IS SHOWN FOR INFORMATION ONLY.

FILE NAME =	USER NAME = jcrocker	DESIGNED - DR/LC	REVISED -	STATE OF ILLINOIS DEPARTMENT OF TRANSPORTATION	FAI 74 CROSS SECTIONS	F.A.I. RTE.	SECTION	COUNTY	TOTAL SHEETS	SHEET NO.	
		DRAWN - LC	REVISED -			74	MEDIAN CABLE 2012-3	VERMILION	232	107	
		CHECKED - RB/KK	REVISED -			CONTRACT NO. 70968					
		DATE - 08/02/2012	REVISED -			ILLINOIS FED. AID PROJECT					
PLOT SCALE = 10.0000' / in.				SCALE: 1"=25' (H) 1"=2' (V)		SHEET 36 OF 161 SHEETS		STA. 1858+43.25 TO STA. 1860+00.00			