


DATE	
BY	
FINAL SURVEY	SURVEYED
NOTE BOOK	PLOTTED
NO.	TEMPLATE
	AREAS CHECKED
	AREAS CHECKED

INFRASTRUCTURE
ENGINEERING CORPORATION
33 West Monroe | Suite 1500 | Chicago, IL 60603
P: 312.450.0000 | F: 312.450.0001 | www.infrastructurecorp.com

DATE	
BY	
ORIGINAL SURVEY	SURVEYED
NOTE BOOK	PLOTTED
NO.	TEMPLATE
	AREAS CHECKED
	AREAS CHECKED

FILE NAME = P:\P-11\2418 - IDOT 05 DUR\W0 2 & 3\05\Sheets\0570968-sh-t086-xscsh.dgn

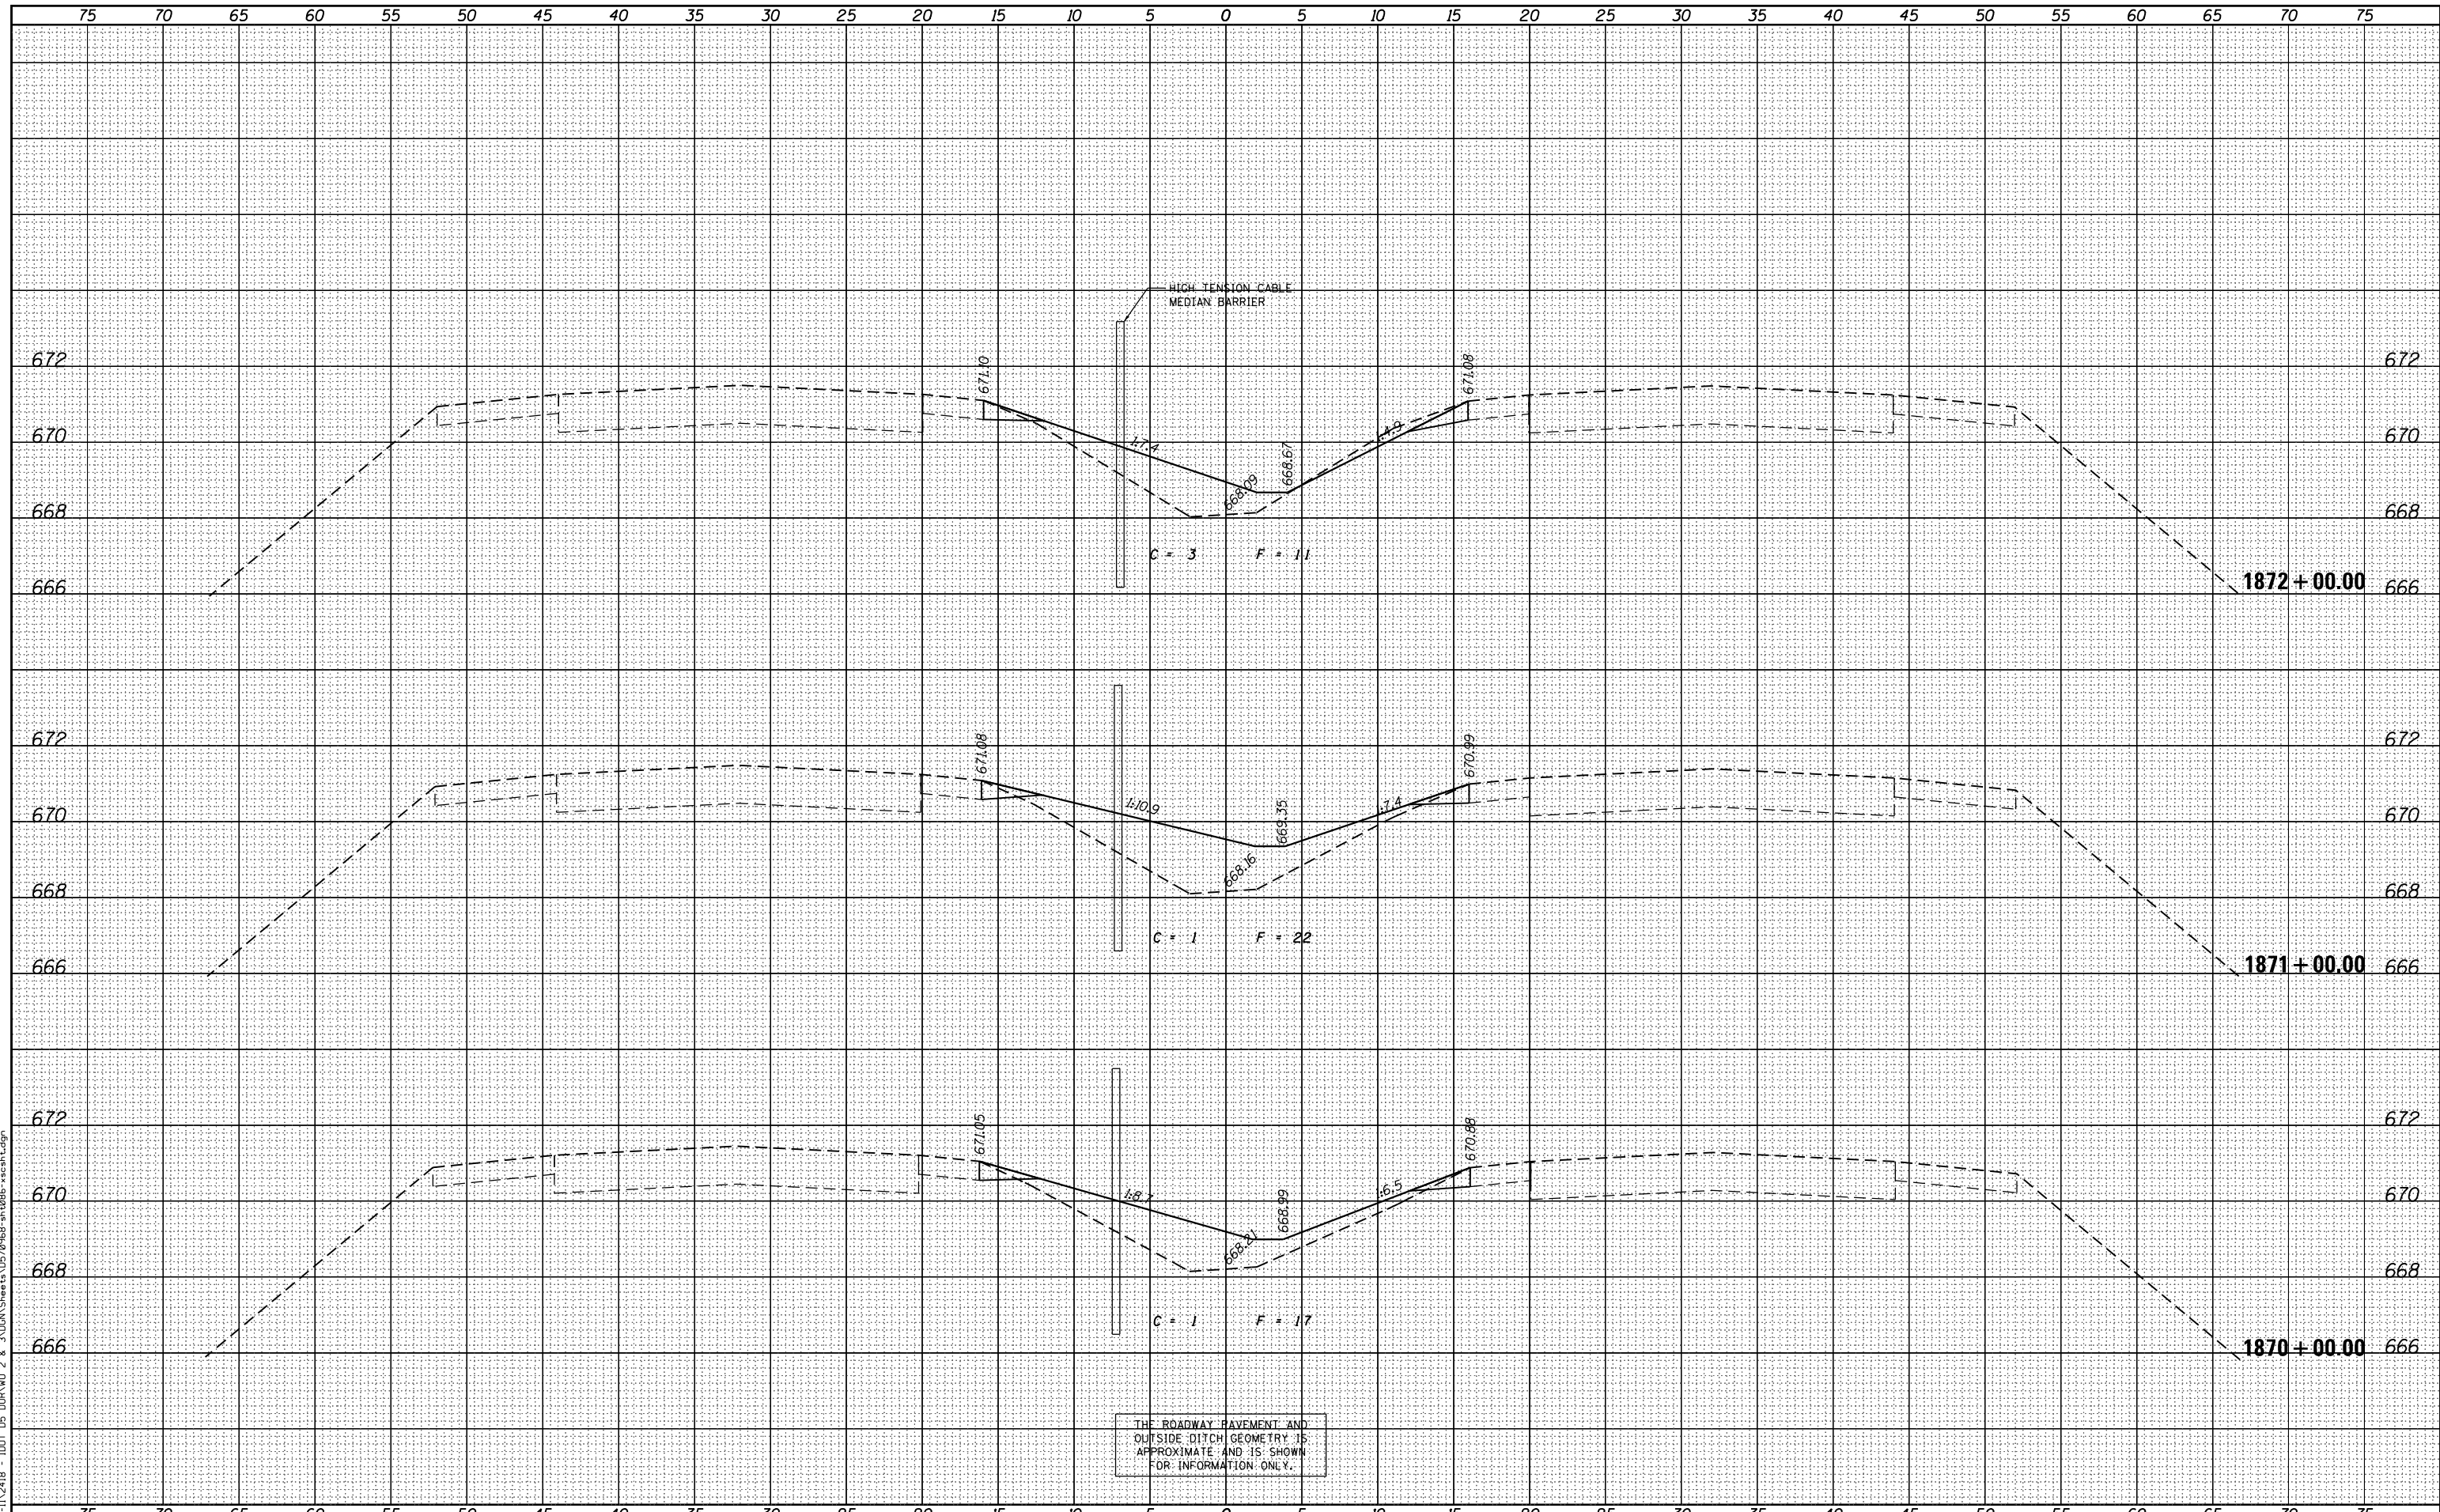

THE ROADWAY PAVEMENT AND
OUTSIDE DITCH GEOMETRY IS
APPROXIMATE AND IS SHOWN
FOR INFORMATION ONLY.

FILE NAME =	USER NAME = jcrocker	DESIGNED - DR/LC	REVISED -	STATE OF ILLINOIS DEPARTMENT OF TRANSPORTATION	FAI 74 CROSS SECTIONS			F.A.I. RTE.	SECTION	COUNTY	TOTAL SHEETS	SHEET NO.
P:\P-11\2418 - IDOT 05 DUR\W0 2 & 3\05\Sheets\0570968-sh-t086-xscsh.dgn	DRAWN - LC	REVISED -	74					MEDIAN CABLE 2012-3	VERMILION	232	111	
PLOT SCALE = 10.0000' / in.	CHECKED - RB/KK	REVISED -	CONTRACT NO. 70968									
PLOT DATE = 7/31/2012	DATE - 08/02/2012	REVISED -	ILLINOIS FED. AID PROJECT									
SCALE: 1"=25' (H) 1"=2' (V)				SHEET 40 OF 161 SHEETS				STA. 1870+00.00 TO STA. 1872+00.00				